



RV	DATE	COMMENTS
A	20 Apr 26	Raising of bathroom sill

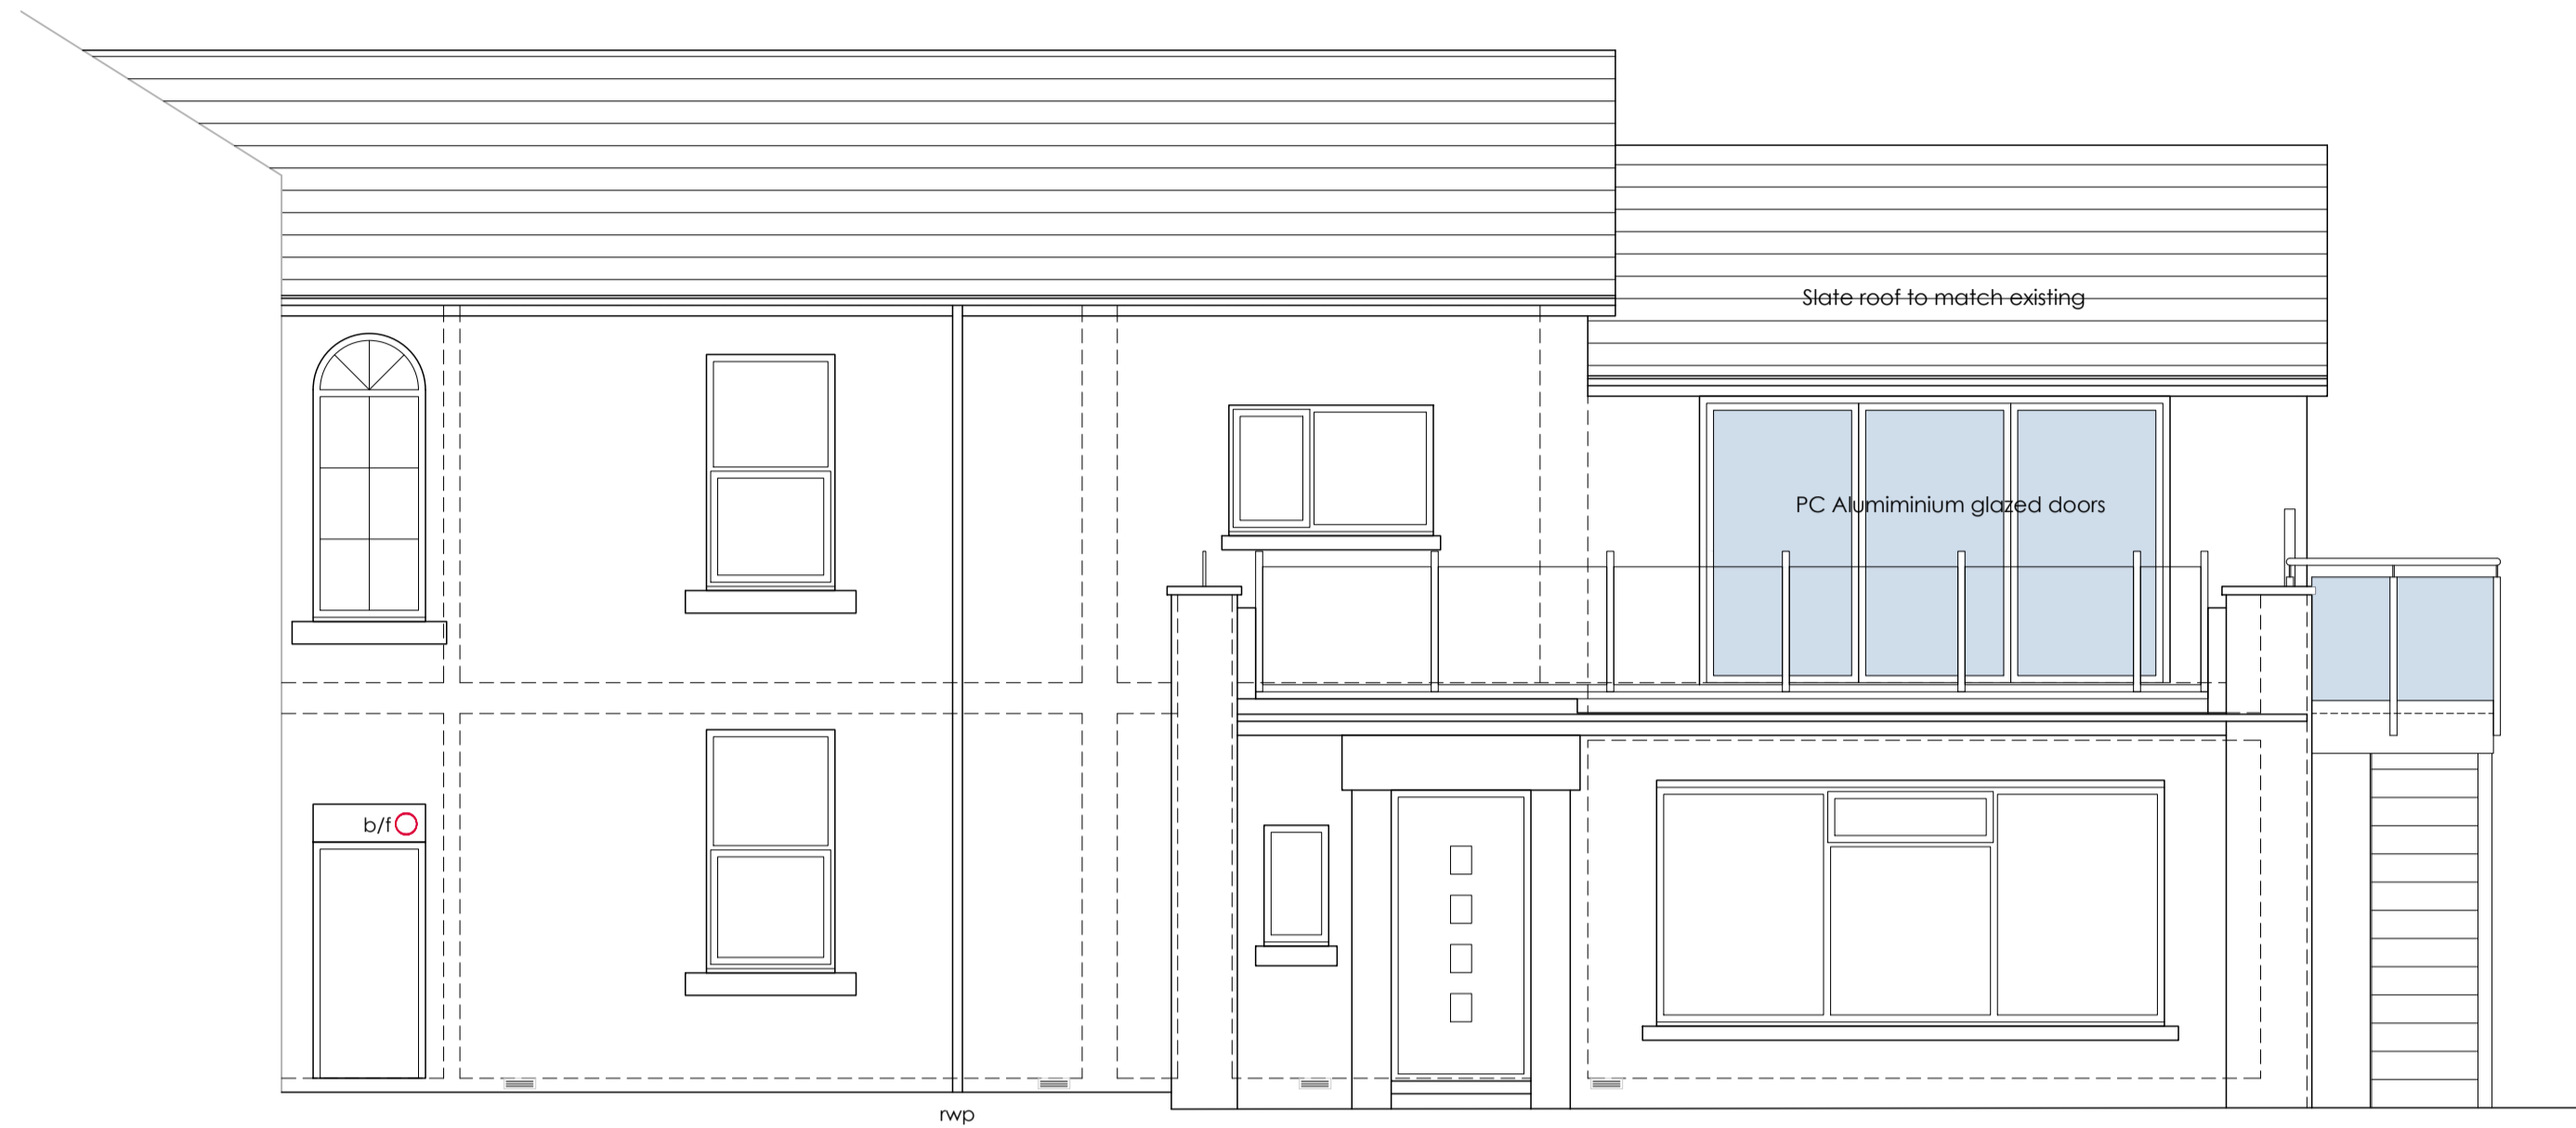

Front (SSE) Elevation PROPOSALS

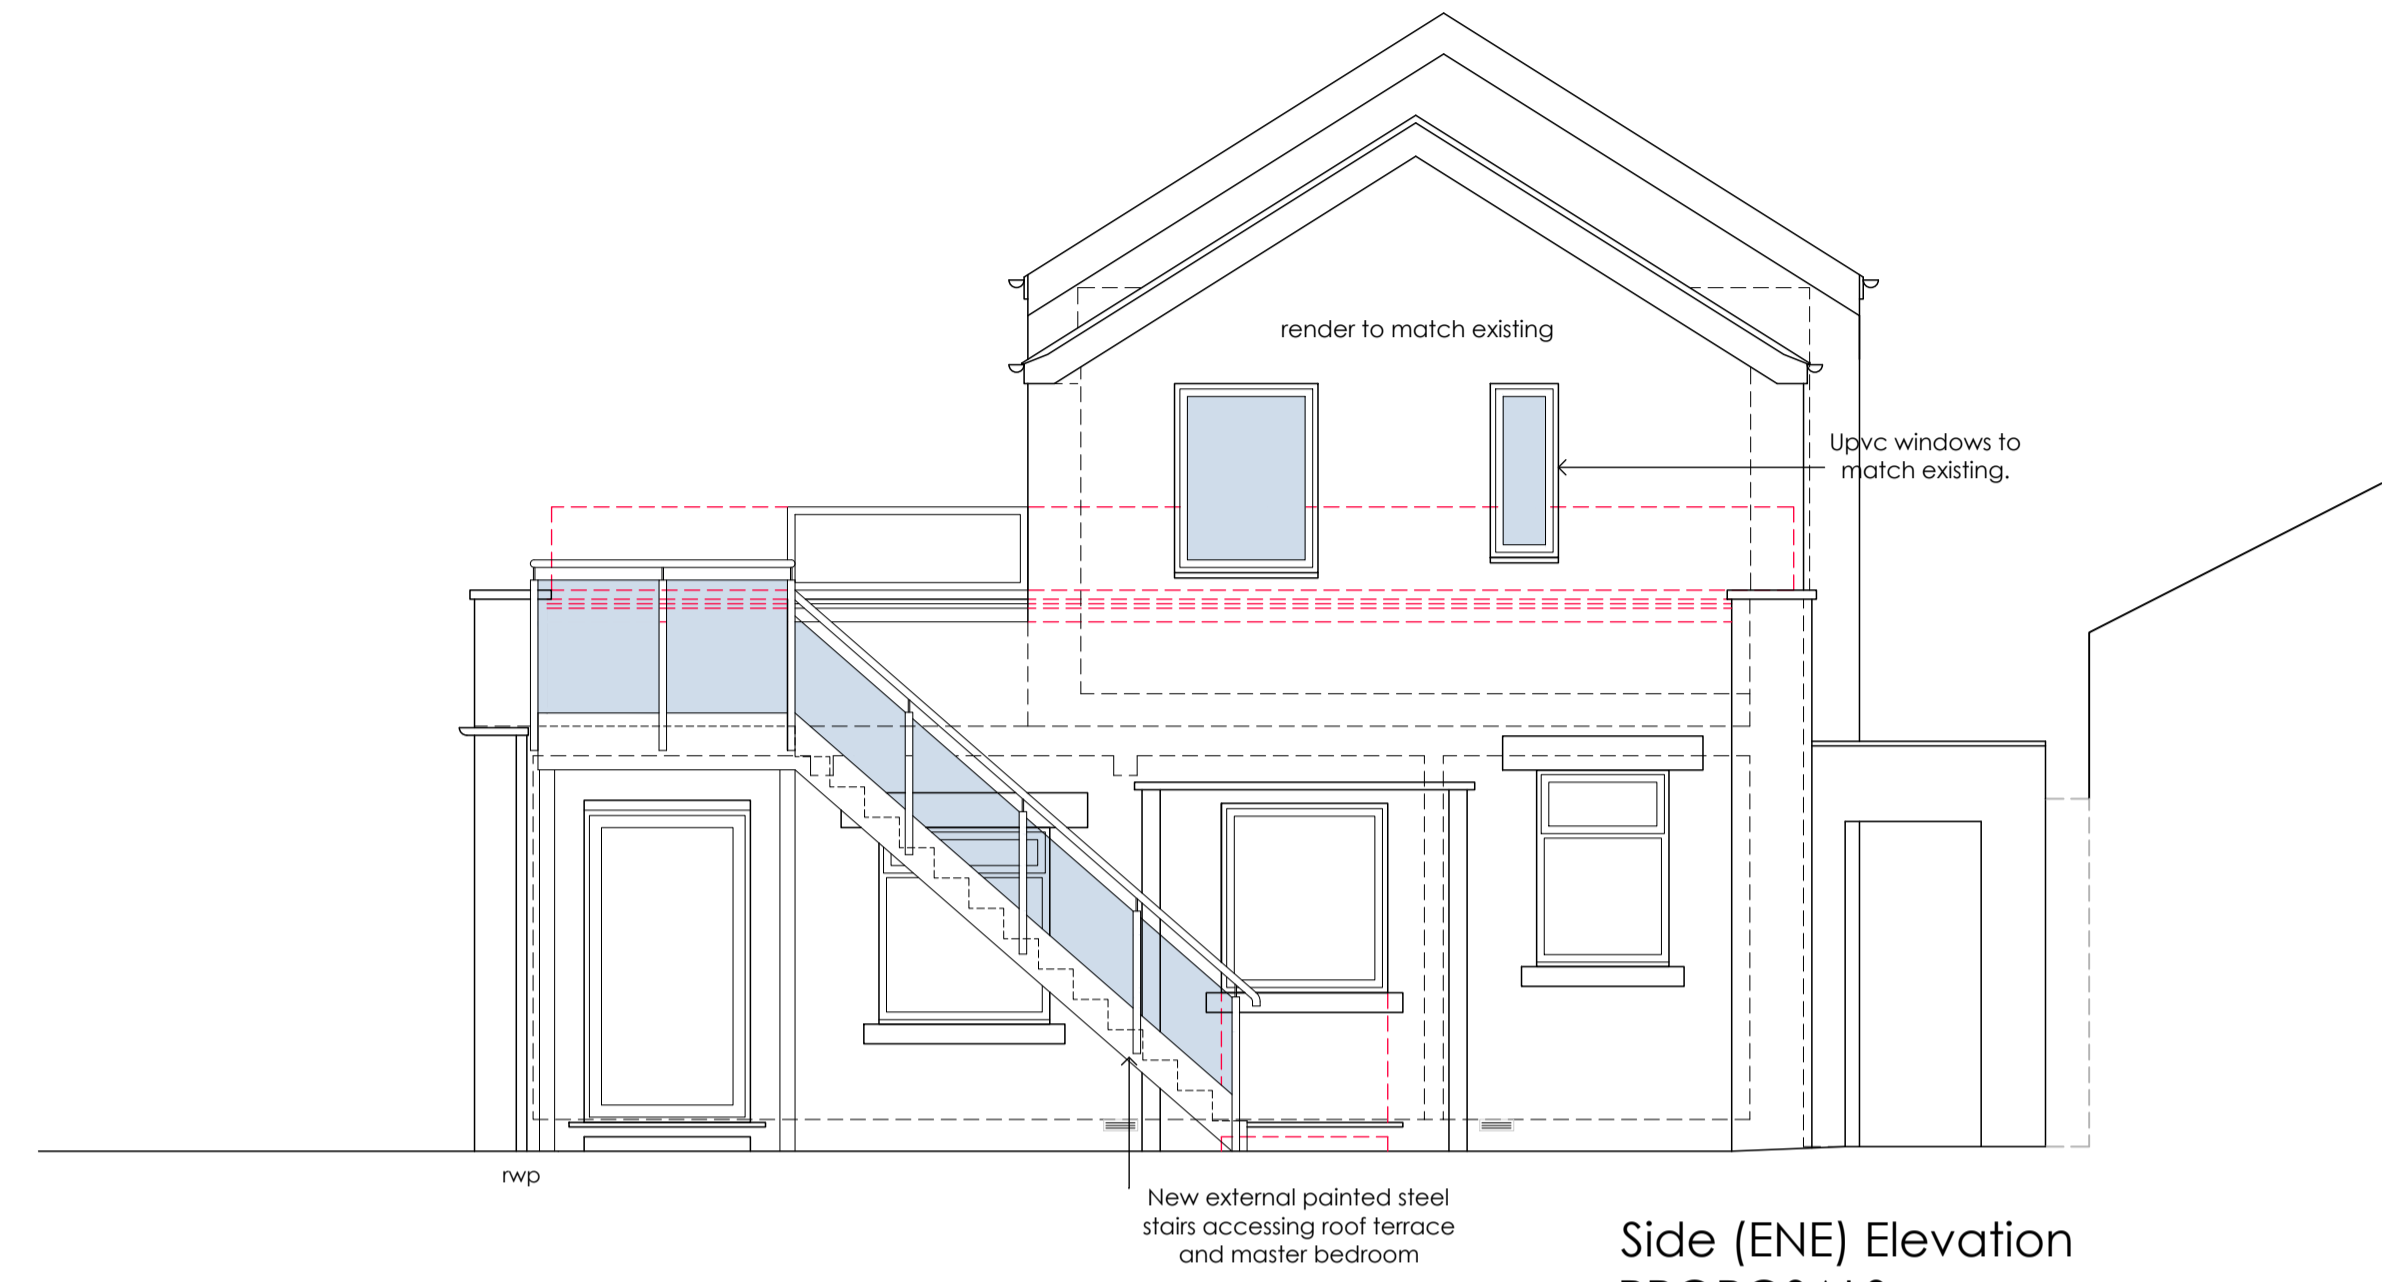

Side (ENE) Elevation PROPOSALS



Rear (NNW) Elevation PROPOSED

PROPOSED ELEVATIONS

PROPOSED ALTERATIONS
 BEACH VILLA
 SEASCALE
 Chris Jones

DRAWING NO. : 26.05.04a
 SCALE : 1:50 @A1
 DRAWN BY : CW
 DATE : April 2026



43 The Mount | Papcastle | Cockermouth | Cumbria | CA13 0JZ
 studio@wkdesignarchitects.co.uk | www.wkdesignarchitects.co.uk
 Carolyn Williamson 07773 329572 | Paul Kitchen 07968 094847