




FOOTPRINT DETAILS


Existing plan layout shall remain unchanged.

The proposed conservatory shall be placed on the footprint of the existing conservatory walls and foundations.

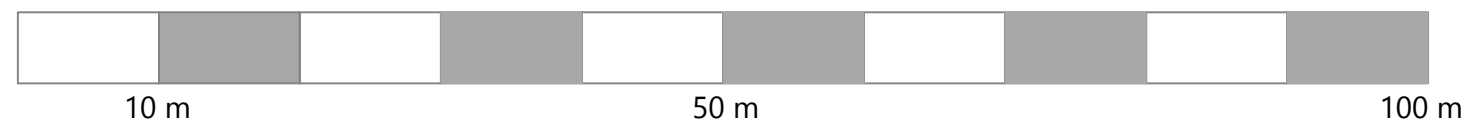

REFERENCES

A3WL 004-001 - SITE LOCATION PLAN
A3WL 004-003 - EXISTING ELEVATIONS & LAYOUT
A3WL 004-004 - PROPOSED ELEVATIONS & LAYOUT

Mod. A		Date : 09/11/22		<p>This scheme is subject to town planning and all other necessary consents.</p> <p>Dimensions, area and levels where given are approximate and shall be confirmed with on-site checks.</p> <p>Drawing to be read in conjunction with all other associated drawings and documents as noted in the references.</p> <p>Any variations shall be noted prior to work commencing.</p> <p>All dimensions in millimetres, unless stated otherwise.</p>	<p>WINTA LIMITED DESIGN SERVICES 37 CROSS LANE WHITEHAVEN CUMBRIA CA28 6TW</p> <p>E-MAIL: karlchristian100@gmail.com TELEPHONE: 07765084674</p>			<p>BELL HOUSE SANDWITH CONSERVATORY MODIFICATIONS BLOCK PLAN</p>				<p>Drg. No. A3 WL 004-002</p>		<p>Mod. A</p>	
FIRST ISSUE FOR SUBMISSION.							Drawn	SCALE		1:500					
Name		K.CHRISTIAN						CLIENT		SEAN WILKINSON					
Sign.															