




EXISTING ELEVATION  
(FRONT)

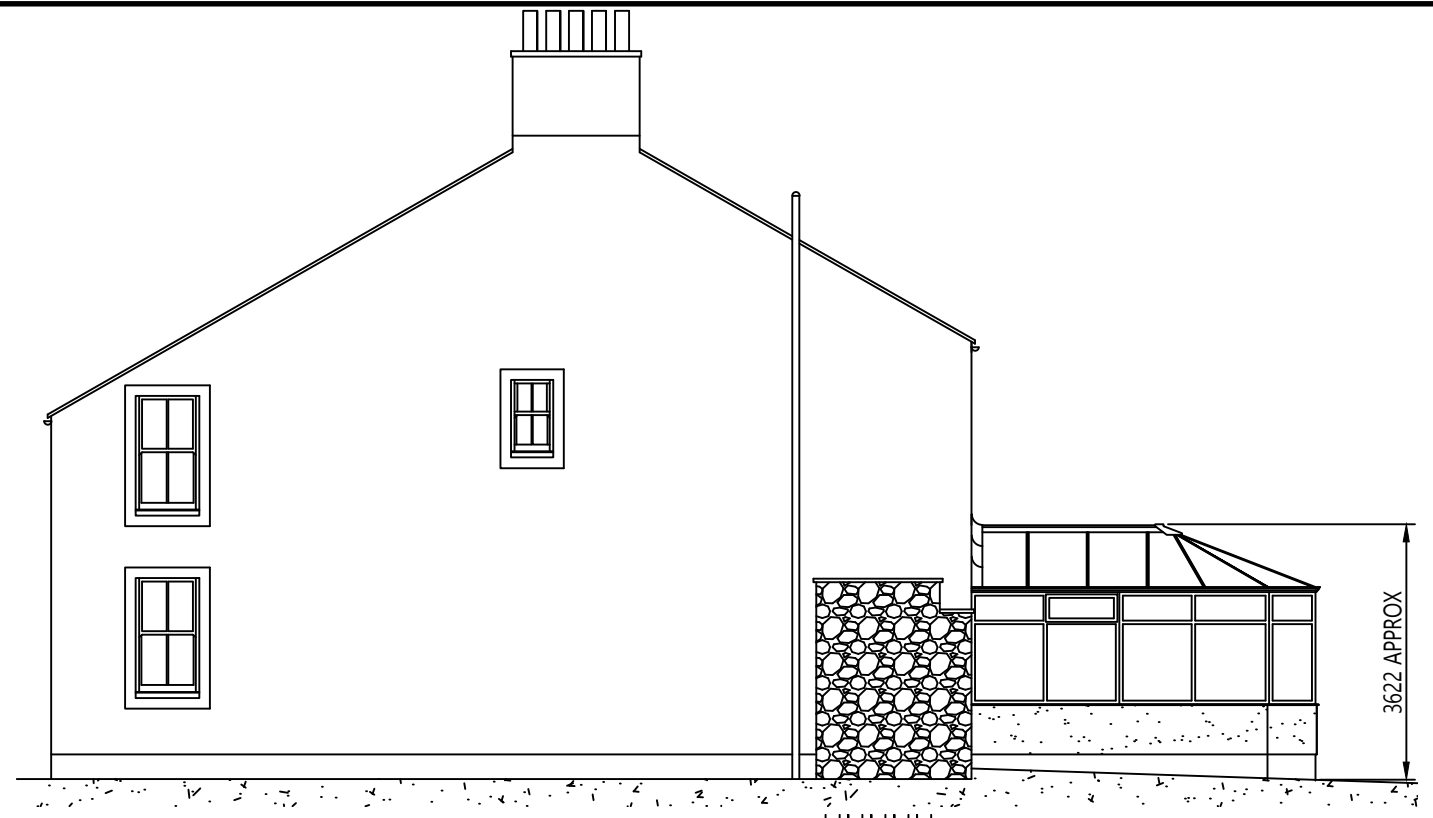

EXISTING ELEVATION  
(SIDE - LOOKING WEST)


#### EXISTING STRUCTURE

Existing conservatory structure (PVC roof, frame and windows) shall be removed and disposed of via an appropriate waste disposal route,


No changes to the existing main structure of Bell House are proposed as part of these modifications, including the existing door opening leading from the ground floor into the conservatory. This shall remain unchanged.

#### REFERENCES

A3WL 004-001 - SITE LOCATION PLAN  
A3WL 004-002 - BLOCK PLAN  
A3WL 004-004 - PROPOSED ELEVATIONS & LAYOUT

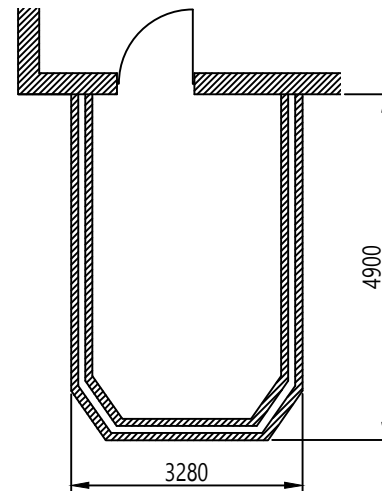

EXISTING LAYOUT DETAILS  
(PLAN VIEW - WALL DETAILS)

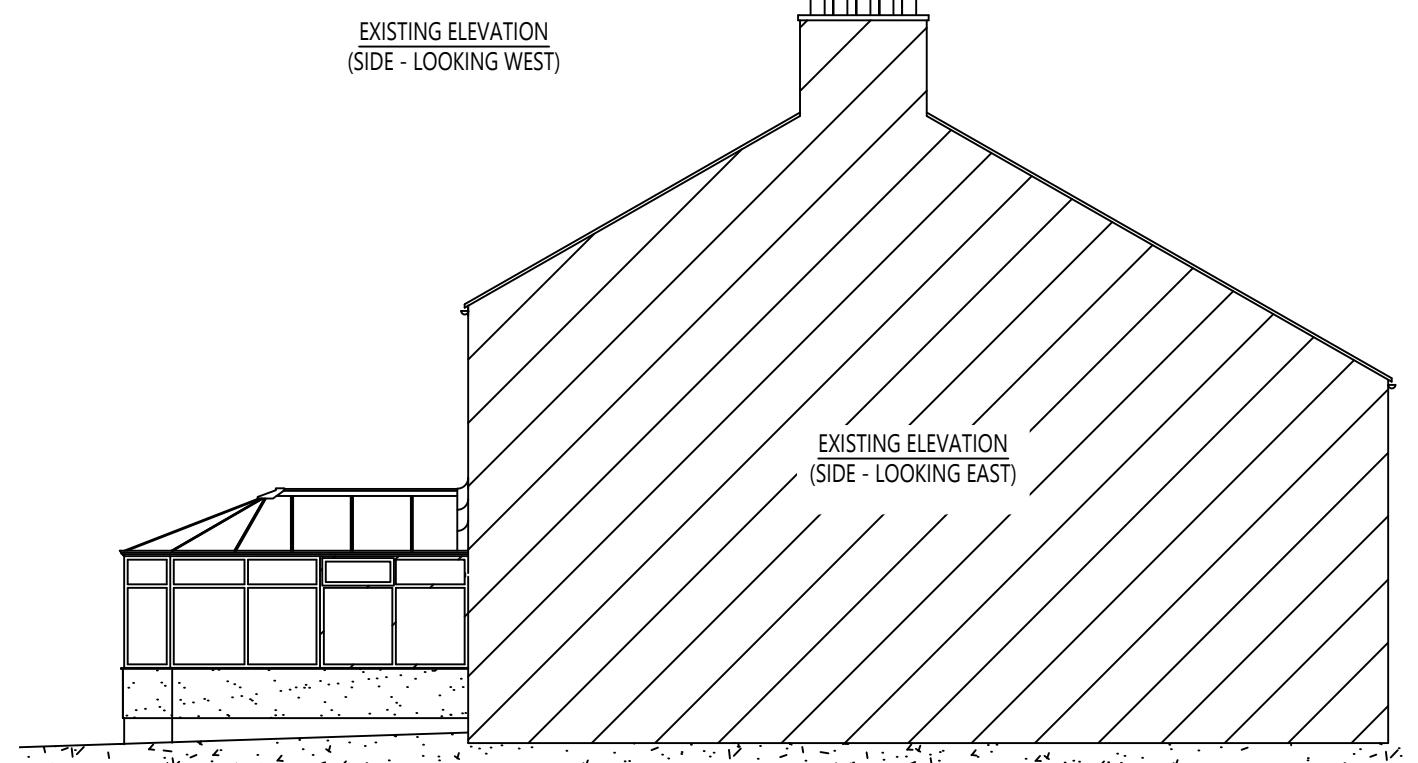

EXISTING ELEVATION  
(SIDE - LOOKING EAST)

### EXISTING ELEVATIONS SHOWN FOR REFERENCE

Mod. A		Date : 09/11/22		<p>This scheme is subject to town planning and all other necessary consents.</p> <p>Dimensions, area and levels where given are approximate and shall be confirmed with on-site checks.</p> <p>Drawing to be read in conjunction with all other associated drawings and documents as noted in the references.</p> <p>Any variations shall be noted prior to work commencing.</p> <p>All dimensions in millimetres, unless stated otherwise.</p>	<p>WINTA LIMITED DESIGN SERVICES 37 CROSS LANE WHITEHAVEN CUMBRIA CA28 6TW</p> <p>E-MAIL: karlchristian100@gmail.com TELEPHONE: 07765084674</p>			<p>BELL HOUSE SANDWITH CONSERVATORY MODIFICATIONS EXISTING ELEVATIONS &amp; LAYOUT</p>	
FIRST ISSUE FOR SUBMISSION.									
	Drawn								
Name	K.CHRISTIAN								
Sign.									
SCALE		1:100		Drg. No. A3 WL 004-002	Mod. A				
CLIENT		SEAN WILKINSON							