


East Elevation

South Elevation

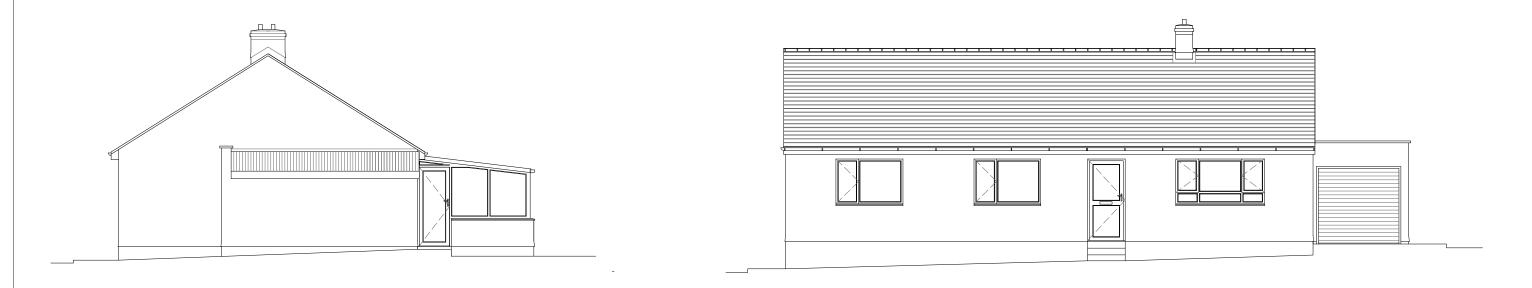

North Elevation

West Elevation

Address	Beck Lea, Pasture Road, Rowrah, Frizington, Cumbria, CA26 3XN		
Project	Proposed Single Storey Rear Extension Existing Elevations Plan		
Ref	BL-RD-003	Rev	-
Scale	1/100	Date	10th Mar 2025
Client	Mr Rob Daglish		Paper Size A3