
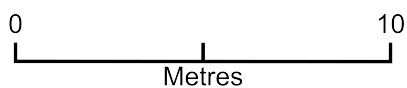


1 Rowntree Gardens

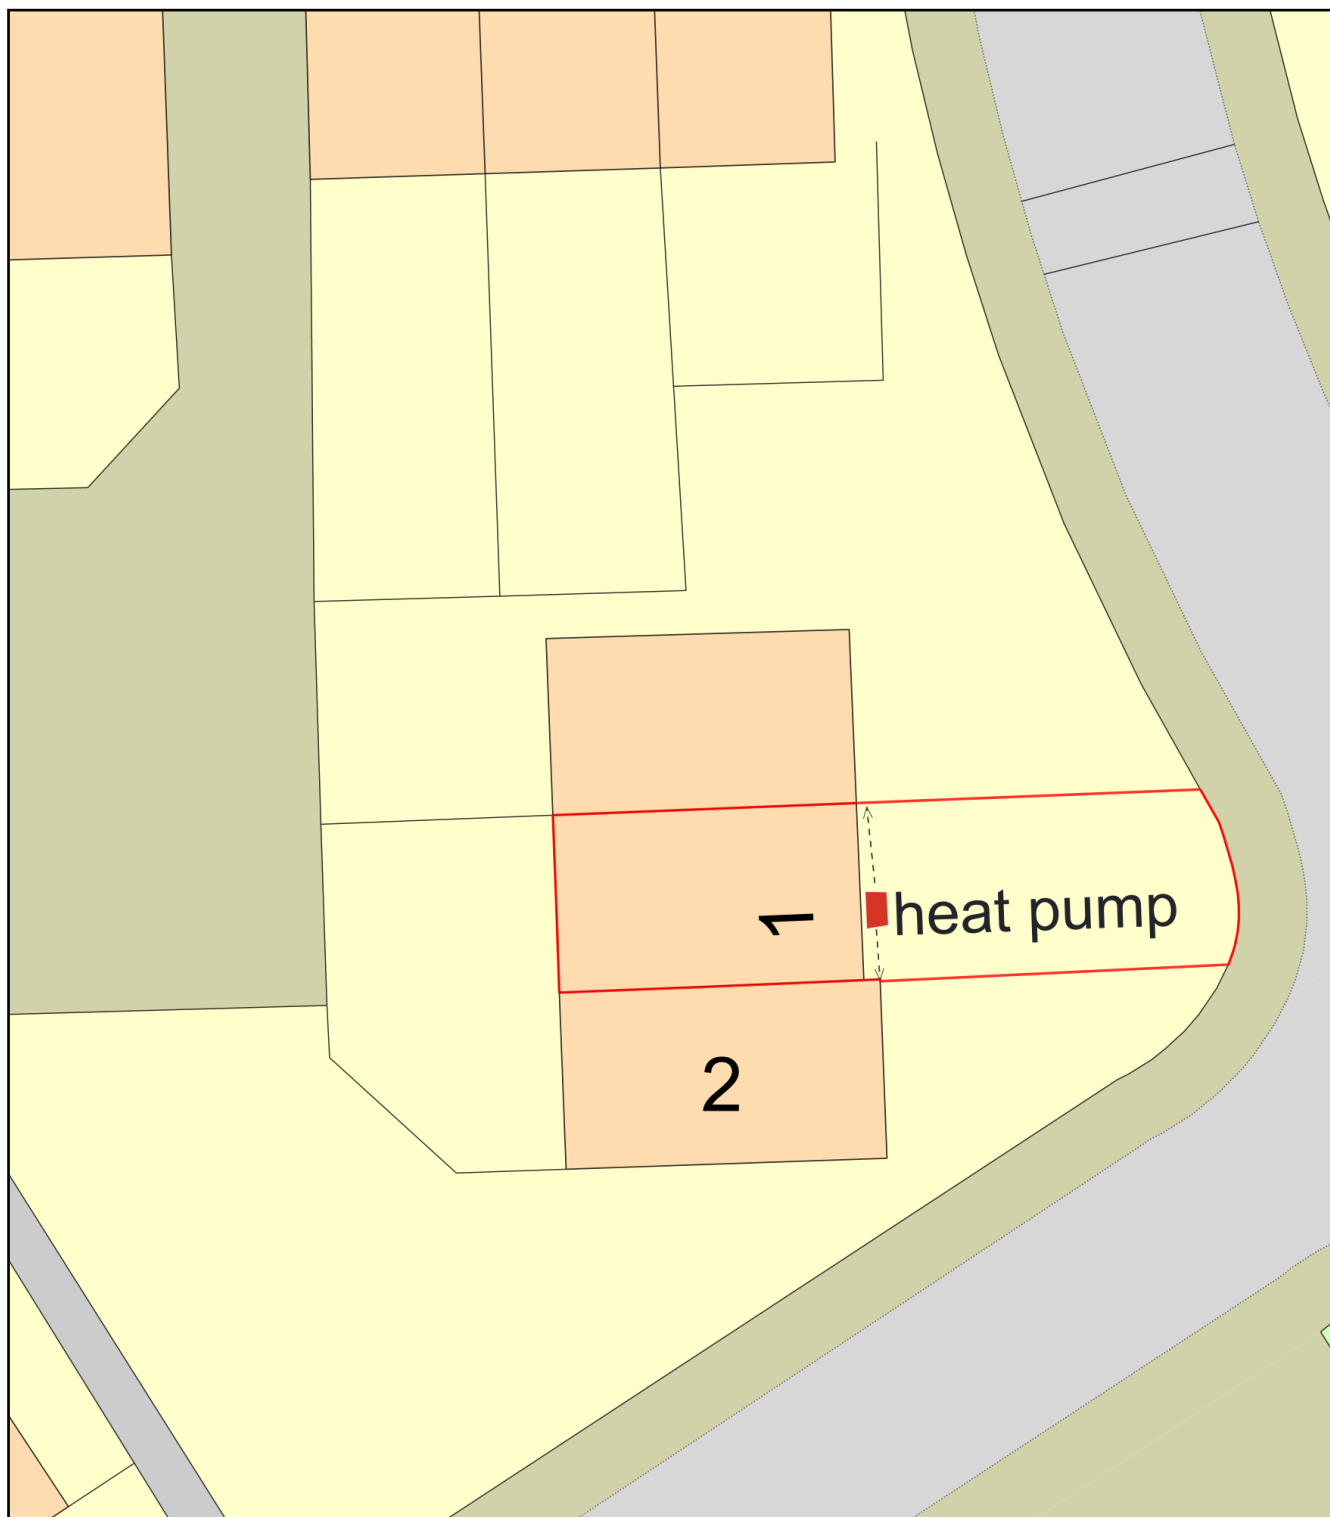

Plan Produced for: Mr Embery

Date Produced: 11 Oct 2024

Plan Reference Number: TQRQM24285151214480

Scale: 1:200 @ A4