


Applicant: Messrs Sharp
Address: Holme Croft, Braystones, Beckermets, Cumbria, CA21 2YL
Proposed Works – Block Plan Scale 1:500
Ref: No. AT/AMB No.2

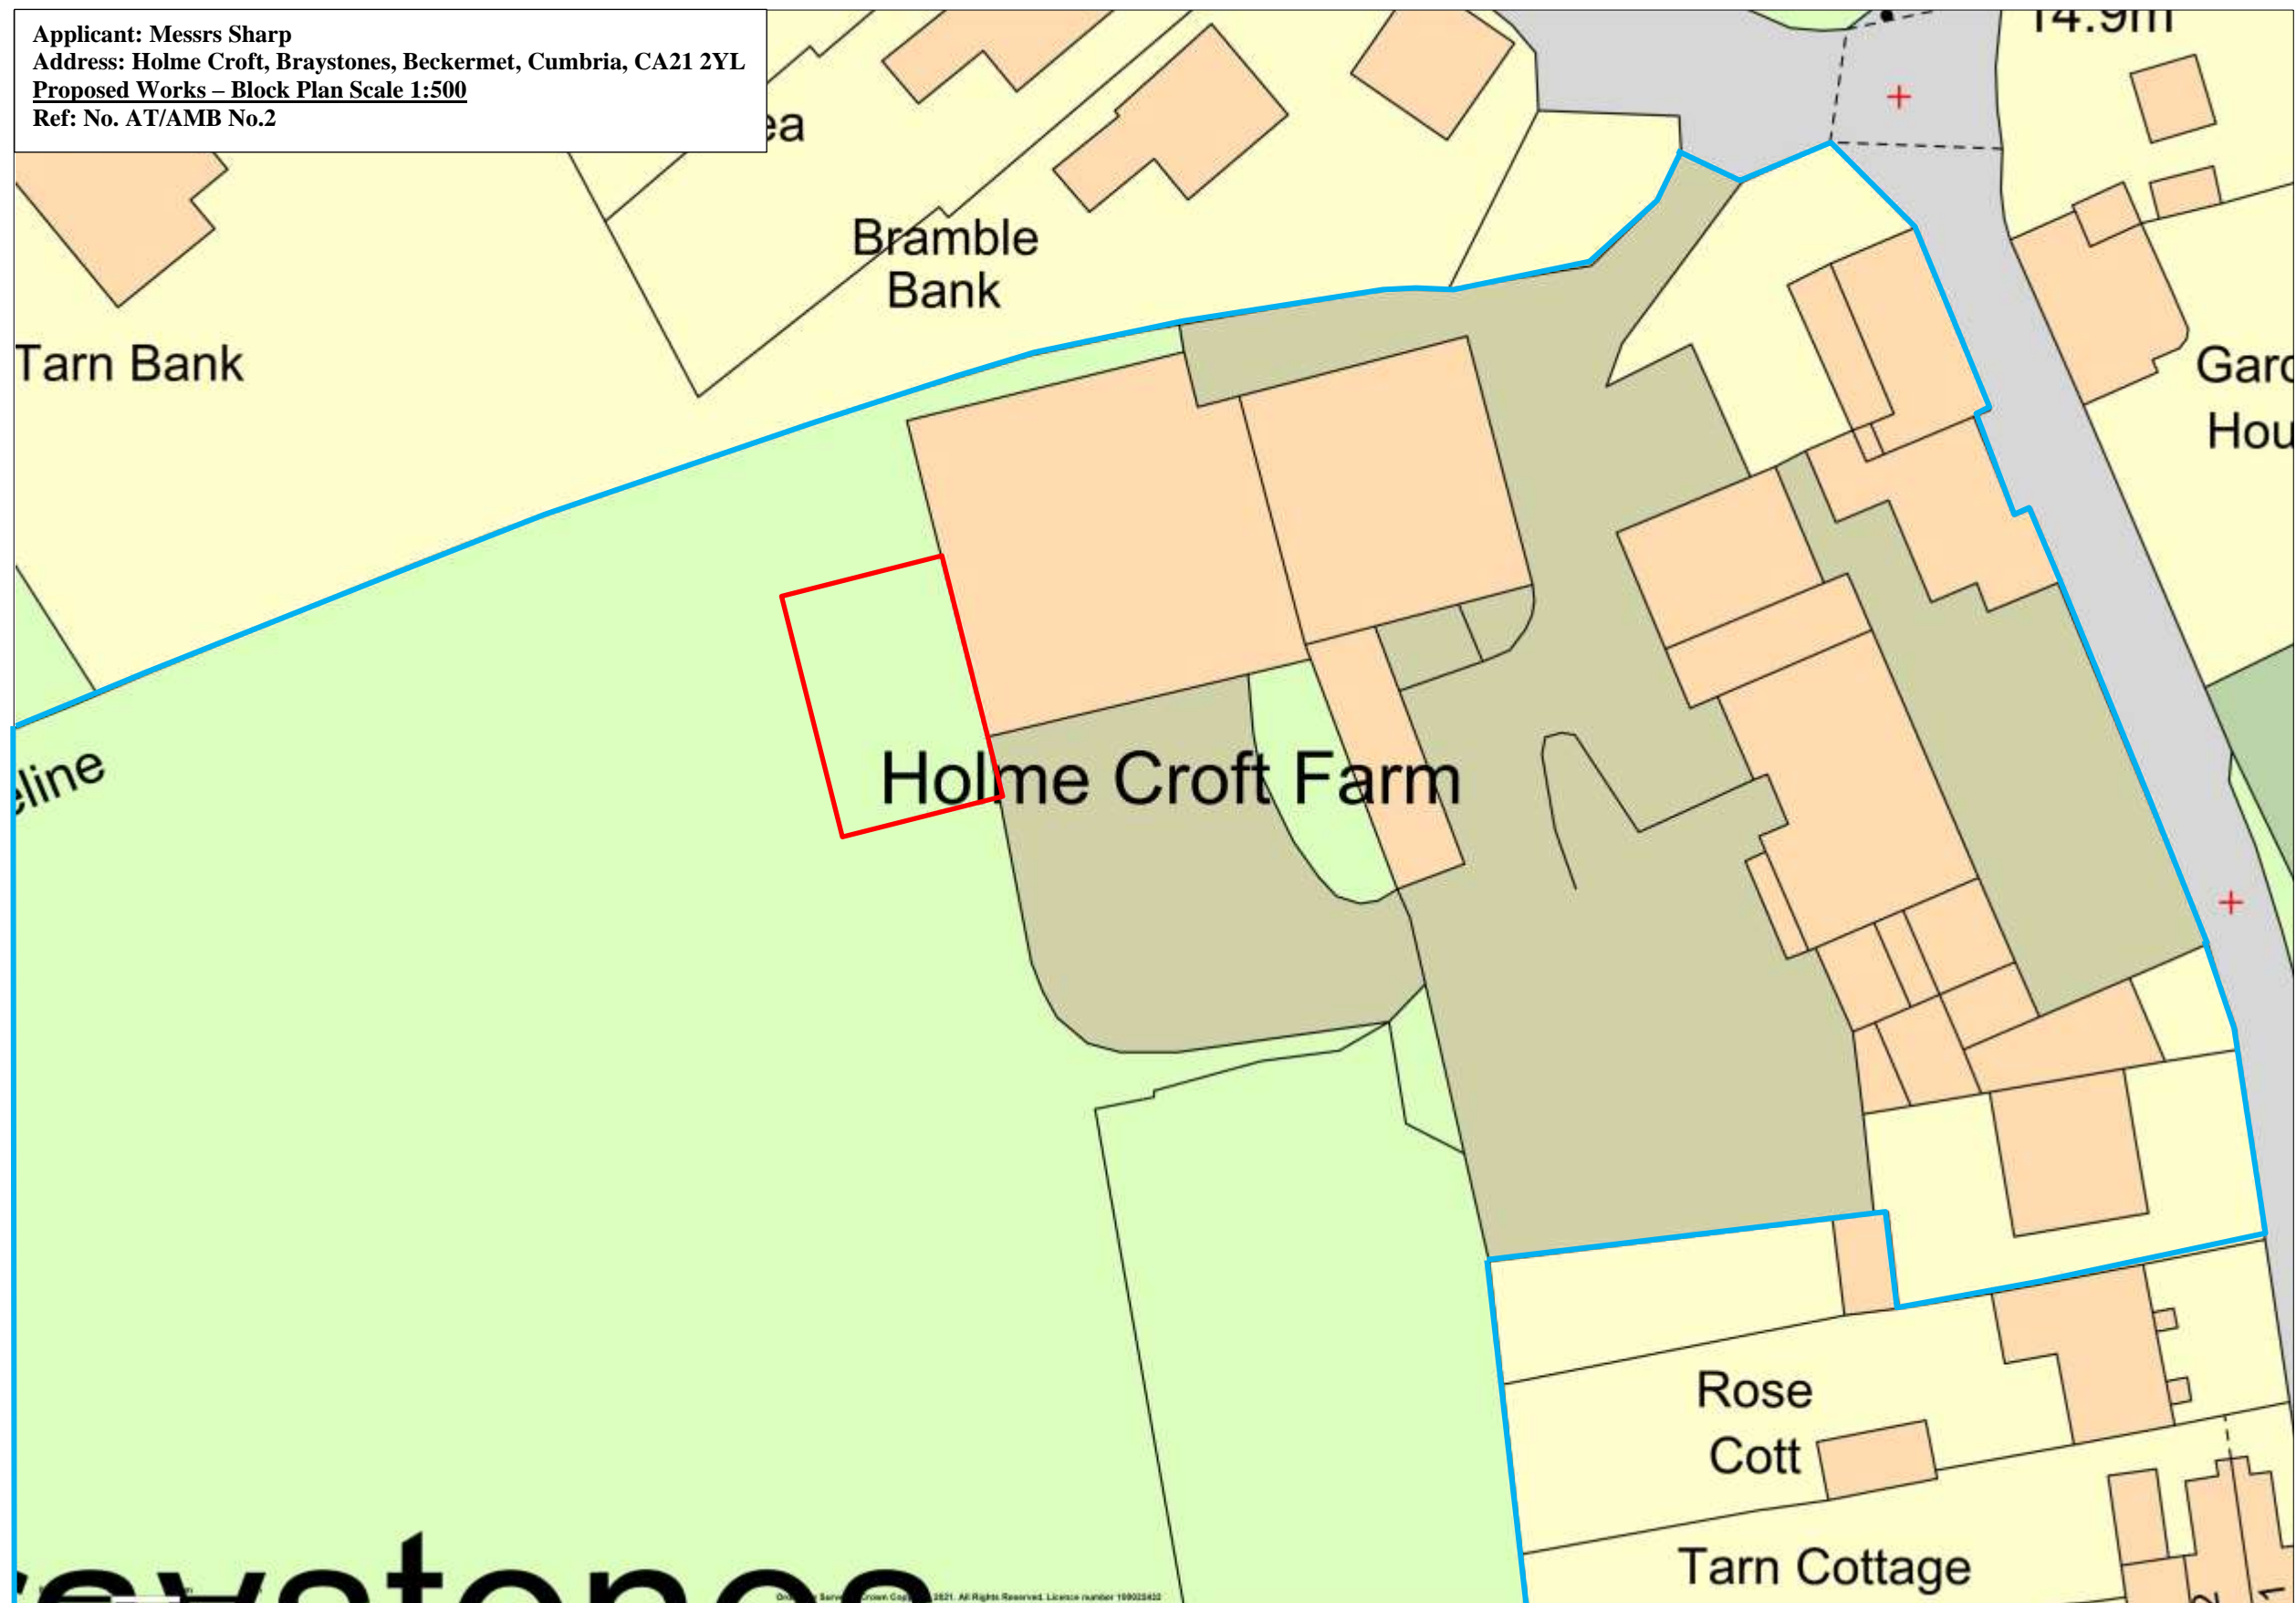

Promap
LANDMARK INFORMATION

Ordnance Survey © Crown Copyright 2021. All Rights Reserved.
Licence number 100022432
Plotted Scale - 1:500. Paper Size - A3

Guide (Scale 1:500)

- New Building Location
- Landownership Boundary

Agent:
Alisdare M Bruce Ltd
Land Agent, Auctioneer & Valuer
Parkside, Syke Road, Wigton CA7 9NG