
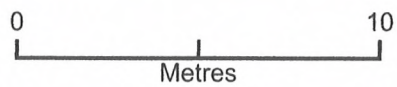


decking 2

→ DECKED AREA.
— 122cm FENCE.

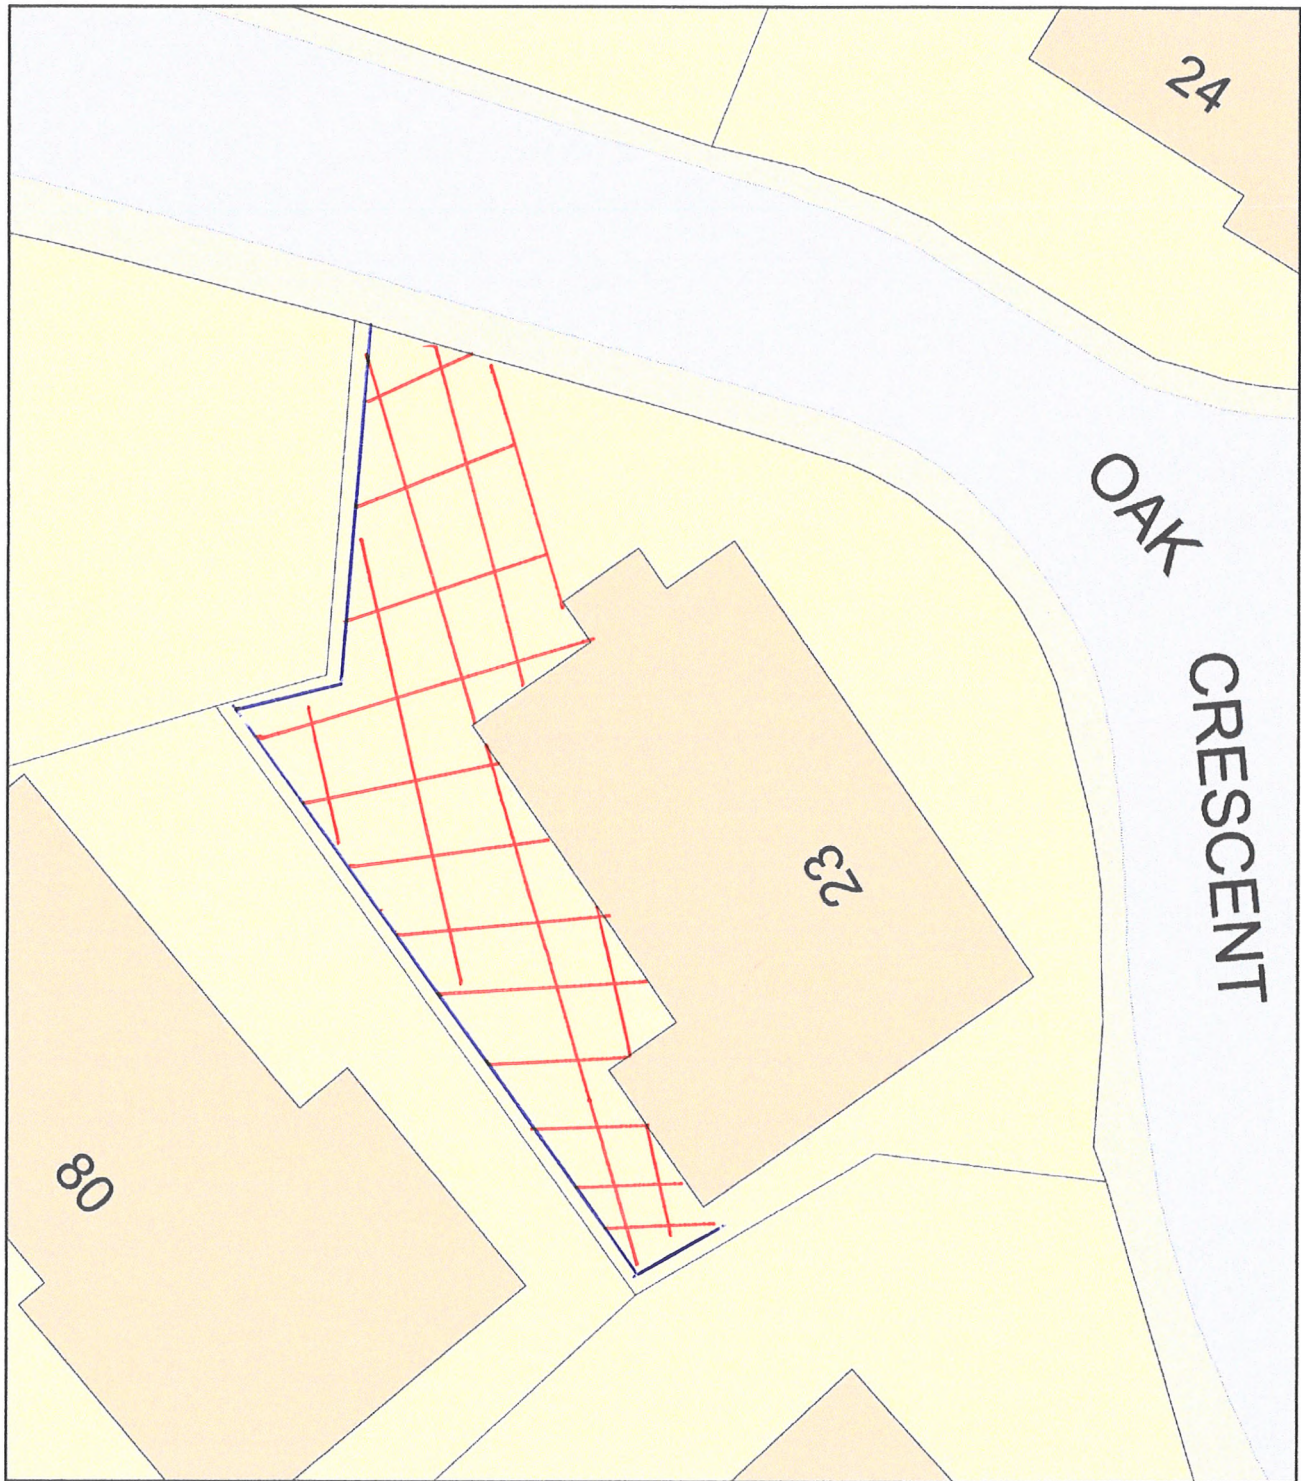

Plan Produced for: n hodgson

Date Produced: 28 Feb 2022

Plan Reference Number: TQRQM22059110856999

Scale: 1:200 @ A4