


# Block Plan 4 Grisedale Close CA28 8DF

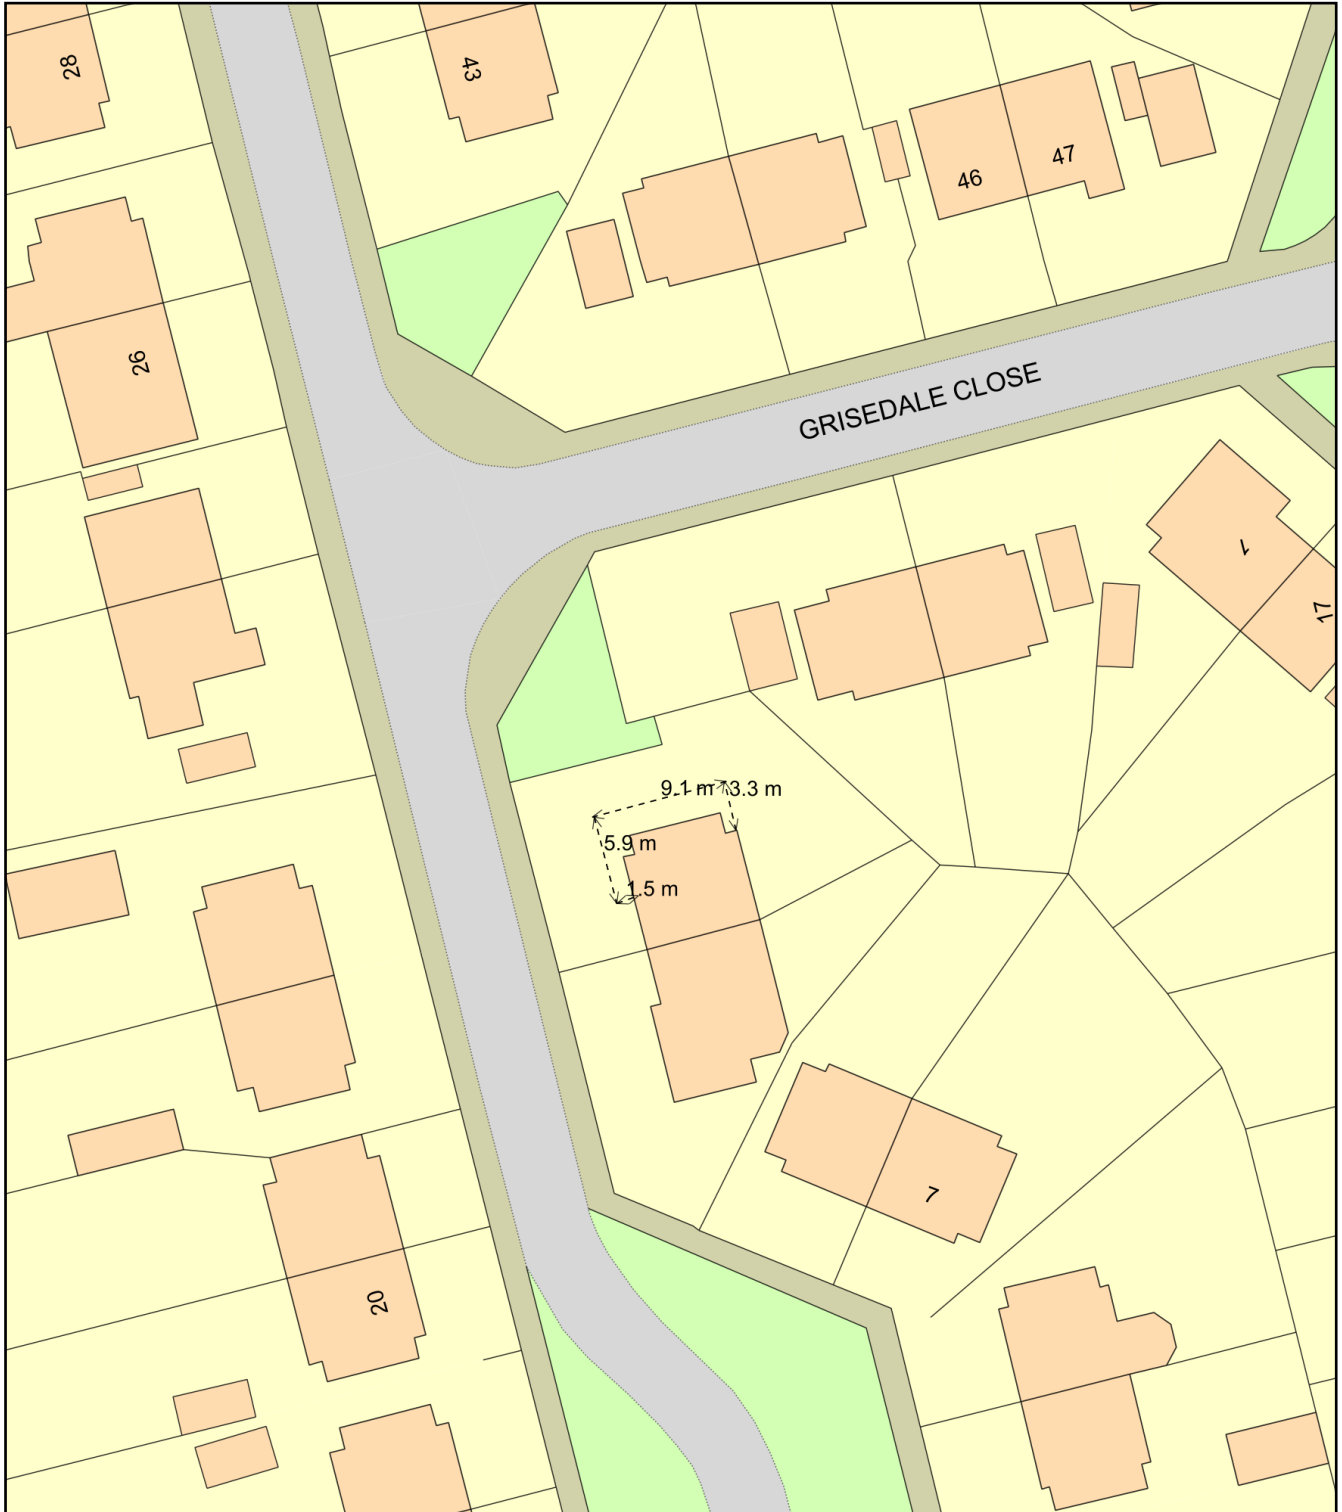

Plan Produced for: Mr Carl Chambers

Date Produced: 27 Jan 2023

Plan Reference Number: TQRQM23027154957118

Scale: 1:500 @ A4