


Rowrah Hall - Elevations

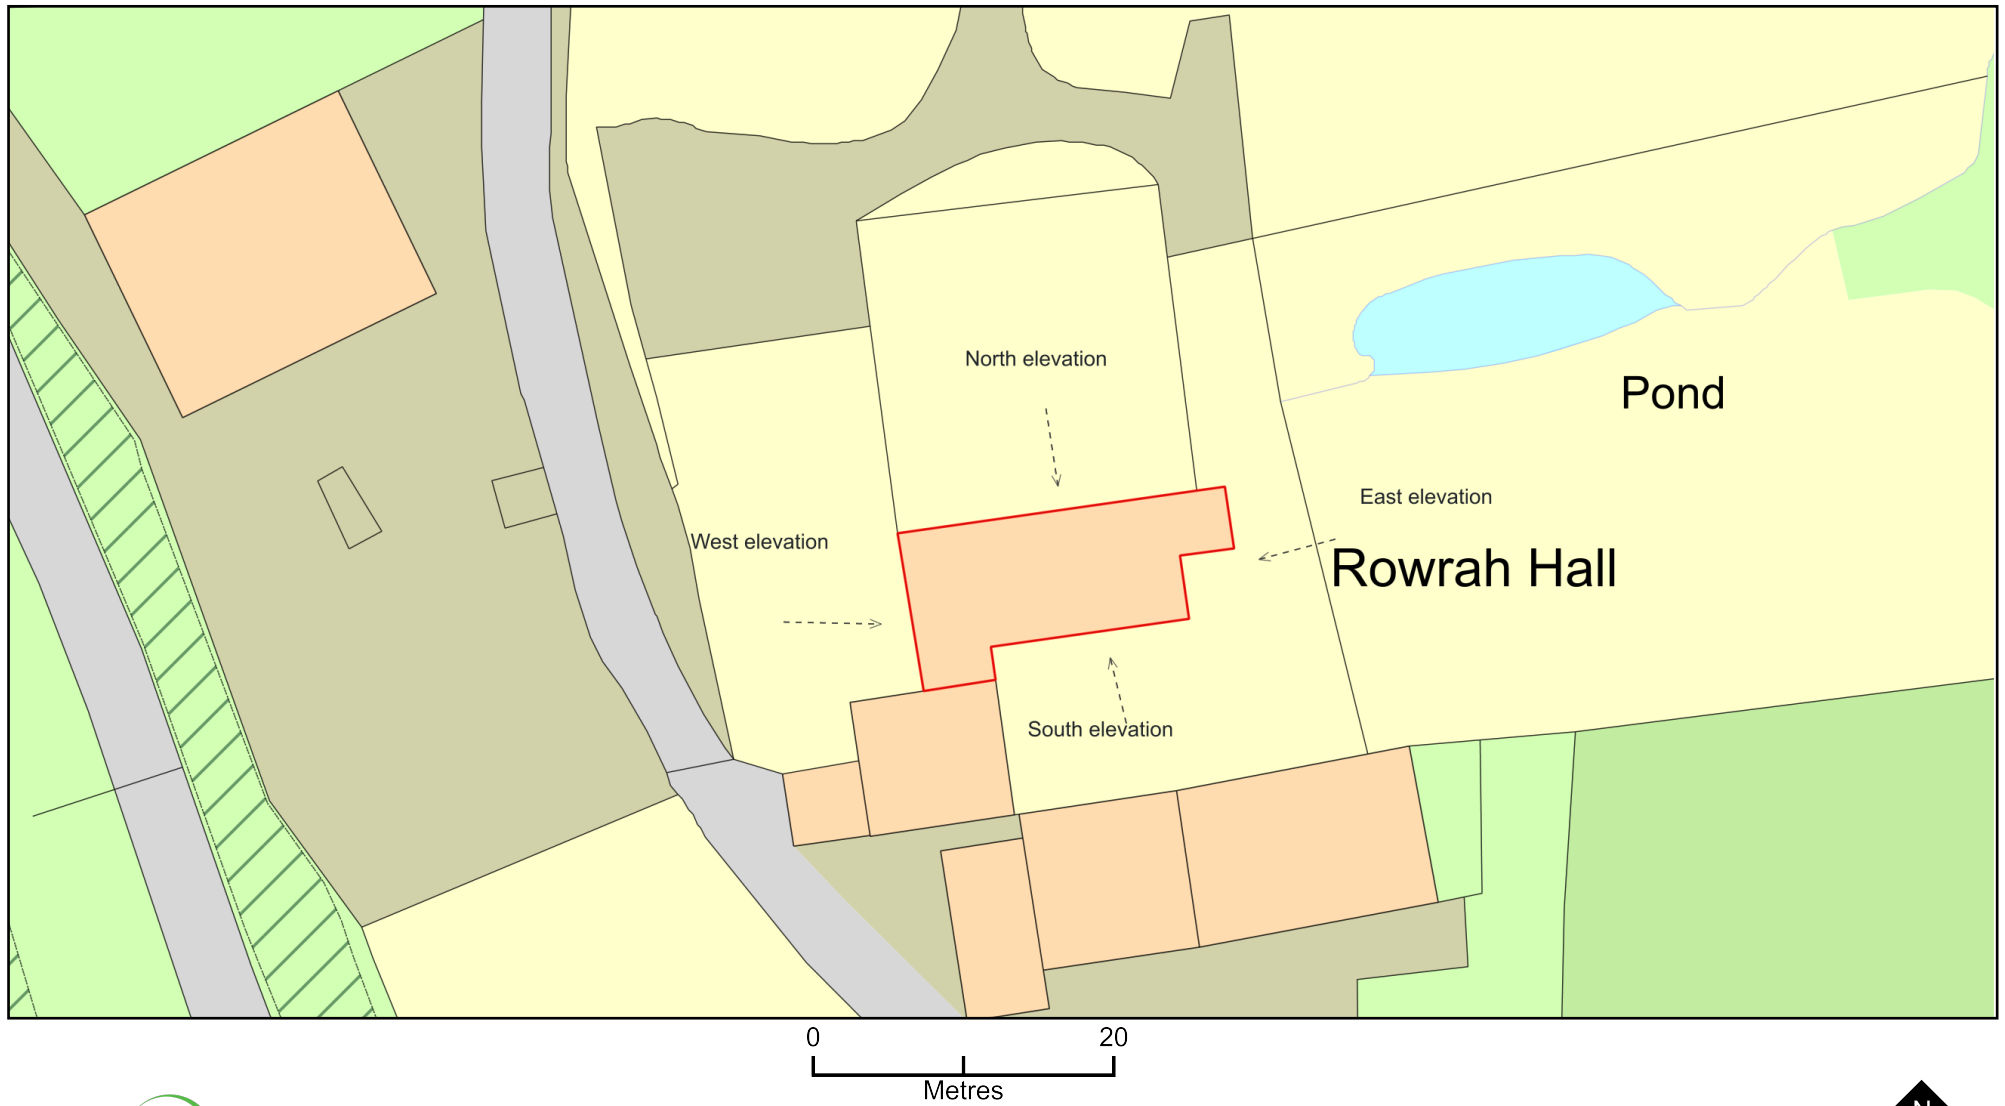

Plan Produced for: Stefan Hopkins

Date Produced: 14 Jan 2021

Plan Reference Number: TQRQM21014123144806

Scale: 1:500 @ A4

© Crown copyright and database rights 2019 OS 100042766