

**2 Church Walk, Millom
LA18 5BZ**

Drawing No: 21BP

BLOCK PLAN


Version: 1.0

Date: 20/03/2026

Drawn by: Marc Almond

Phone: 079 6318 4578

Email: marc.s.almond@gmail.com

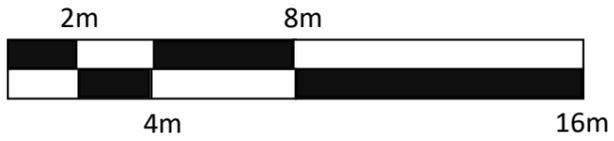

scale 1:200 @A4

Fields

Pathway

Holme Garth

Church Walk (unadopted)

No.14

Hatching shows the proposed extension

Blue dashed outline shows extent of approved scheme

No.2

No.1

