


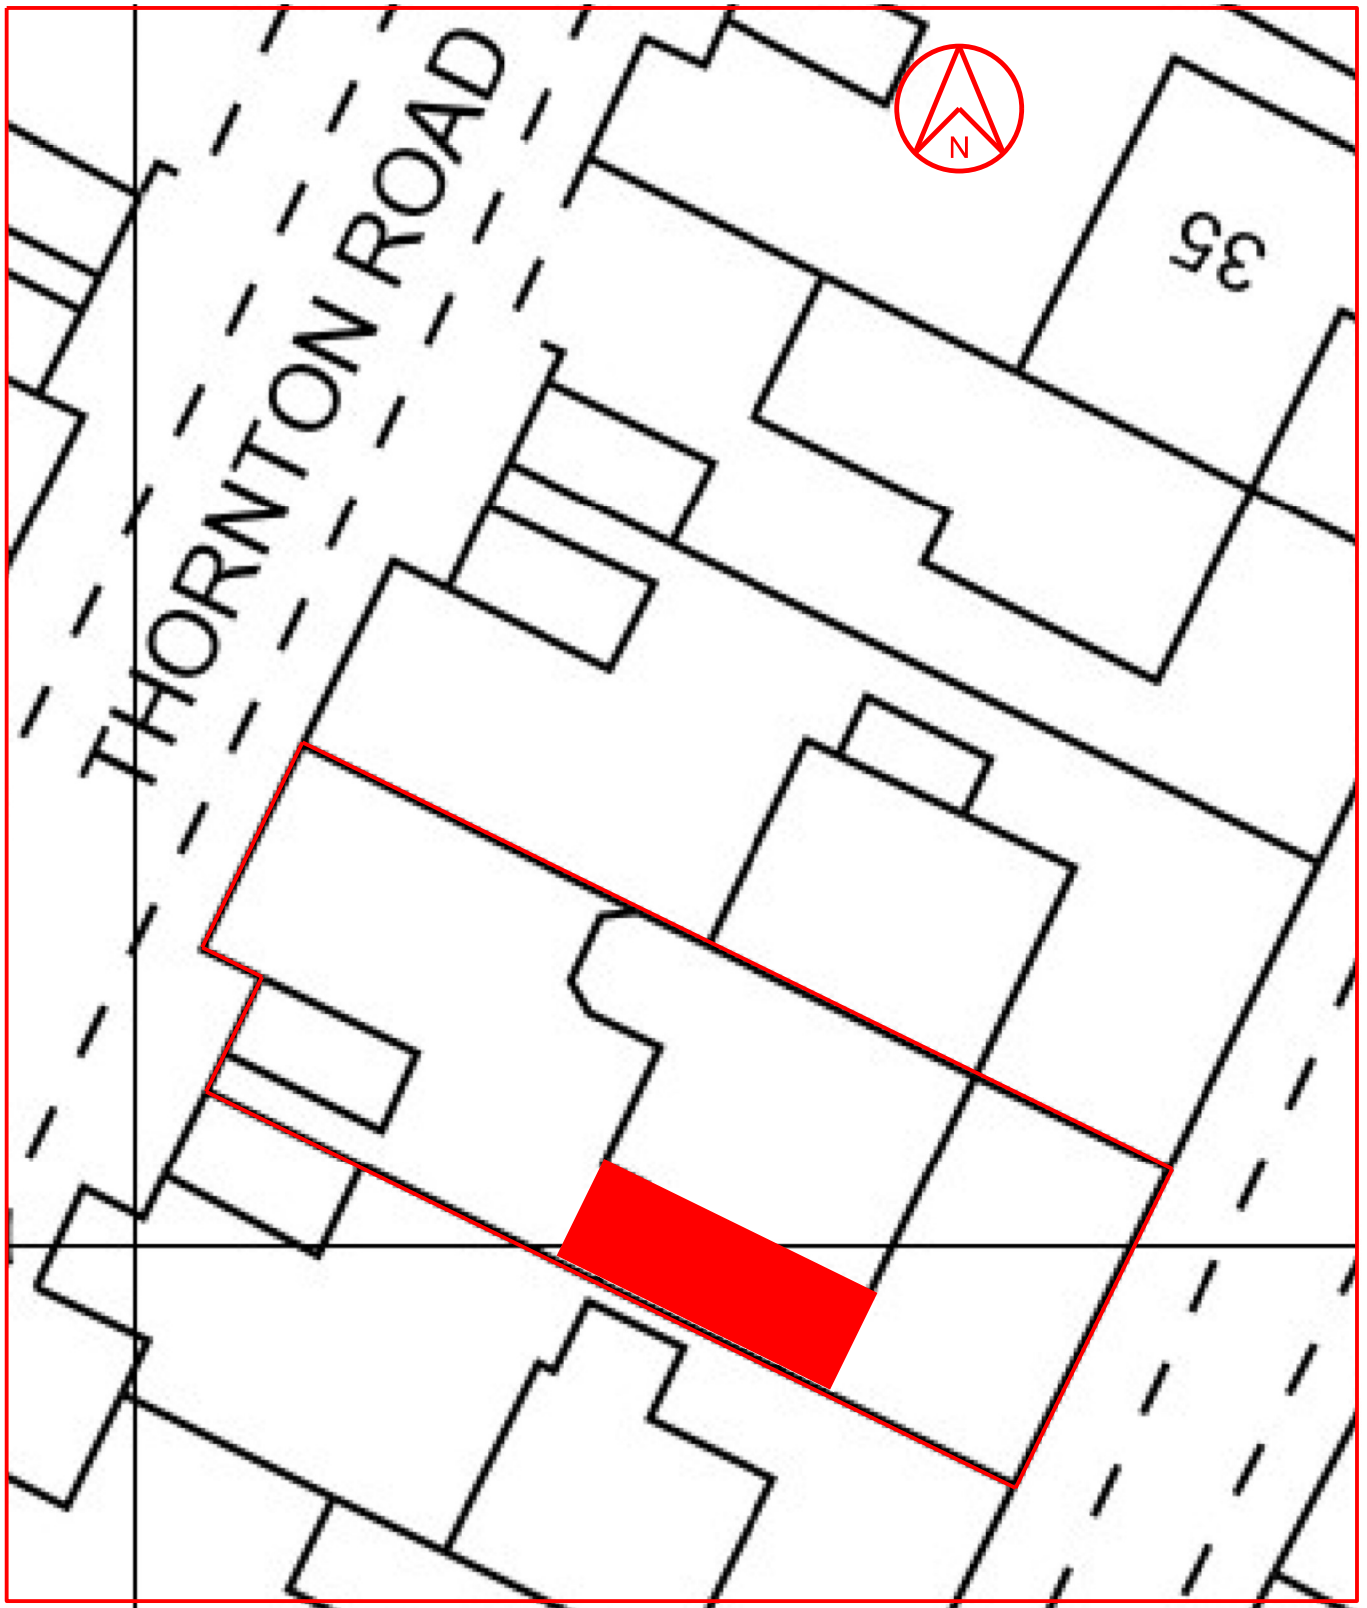

Rev 01 apr 2021 First issue

SCALE



Client	Mr. A. Sloan
Job Title	Proposed extension to 29 Thornton Road, Whitehaven
Drawing Title	Block plan

Scale: 1:200 @ A4		
Date:		Drawn:
apr 2021		
Job No:	Drwg No:	Rev:
284	01003	01

Richard J Lindsay
 2 Calva House
 Calva Brow
 Workington
 C14 1DE
 email: richard46@aim.com
 Mob : 07921 949618