




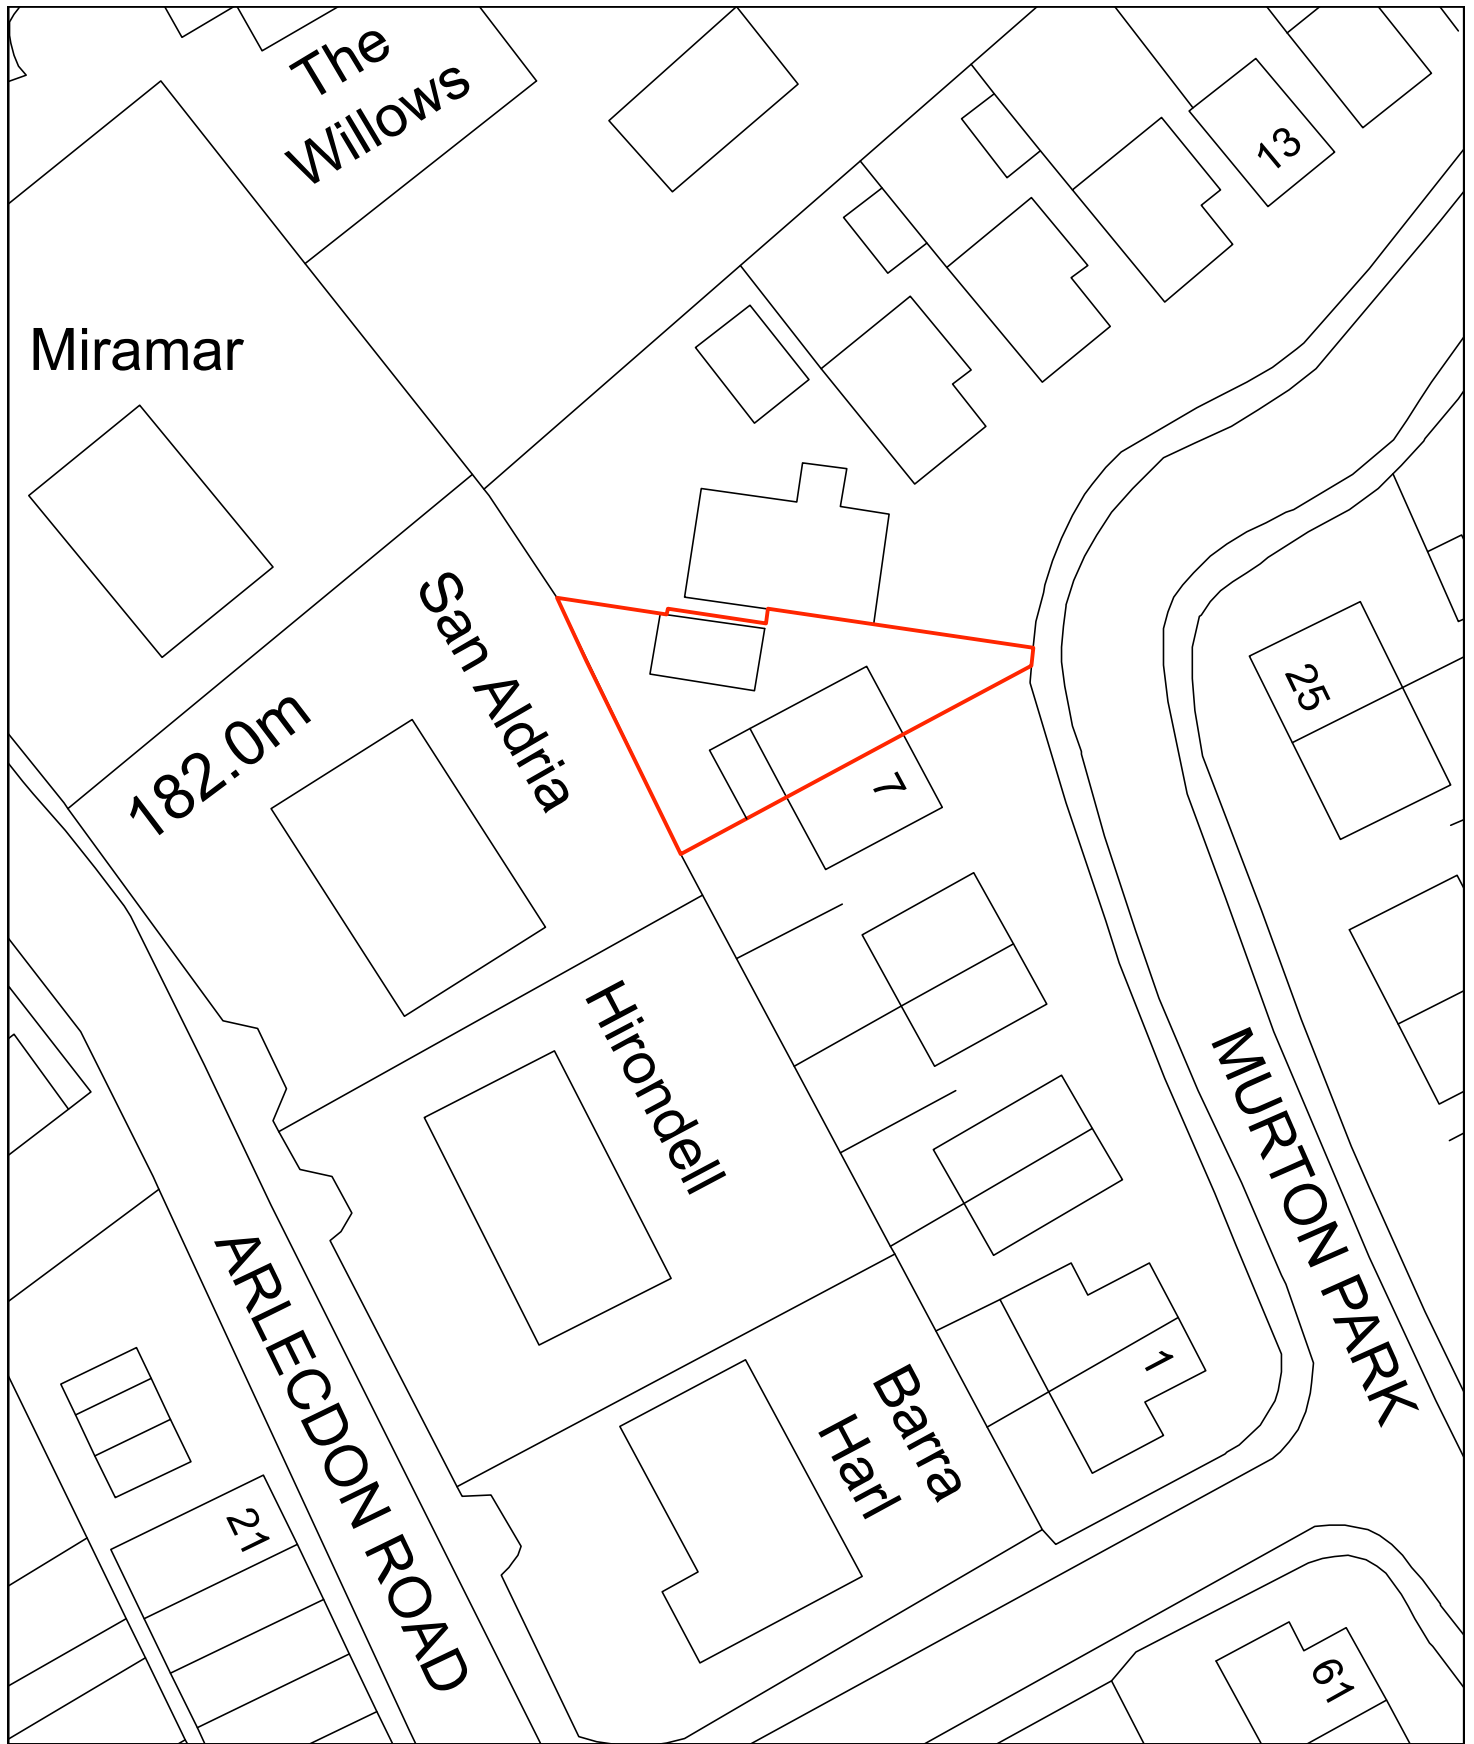

North

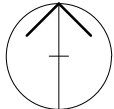

Scale Bar @ 1:500

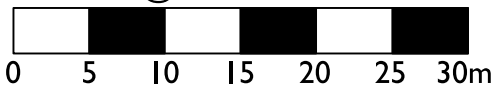

Ordnance Survey Data used under Licence Number: I00006522

Client :	Mrs C. O'Neil	Project No :	5563	Day Cummins Ltd Architects & Surveyors Lakeland Business Park Cockermouth Cumbria CA13 0QT Tel: 01900 820700 Fax: 01900 820701 www.day-cummins.co.uk			
Project :	Proposed Room Above Garage	Dwg No :	003			Rev :	-
		Date :	27/04/21				
		Scale :	1:500 @ A4				
Drawing Title :	Site Block Plan						