


No permable Surface  
to be extended as per  
indicated to allow 3 No Car  
Parking Spaces

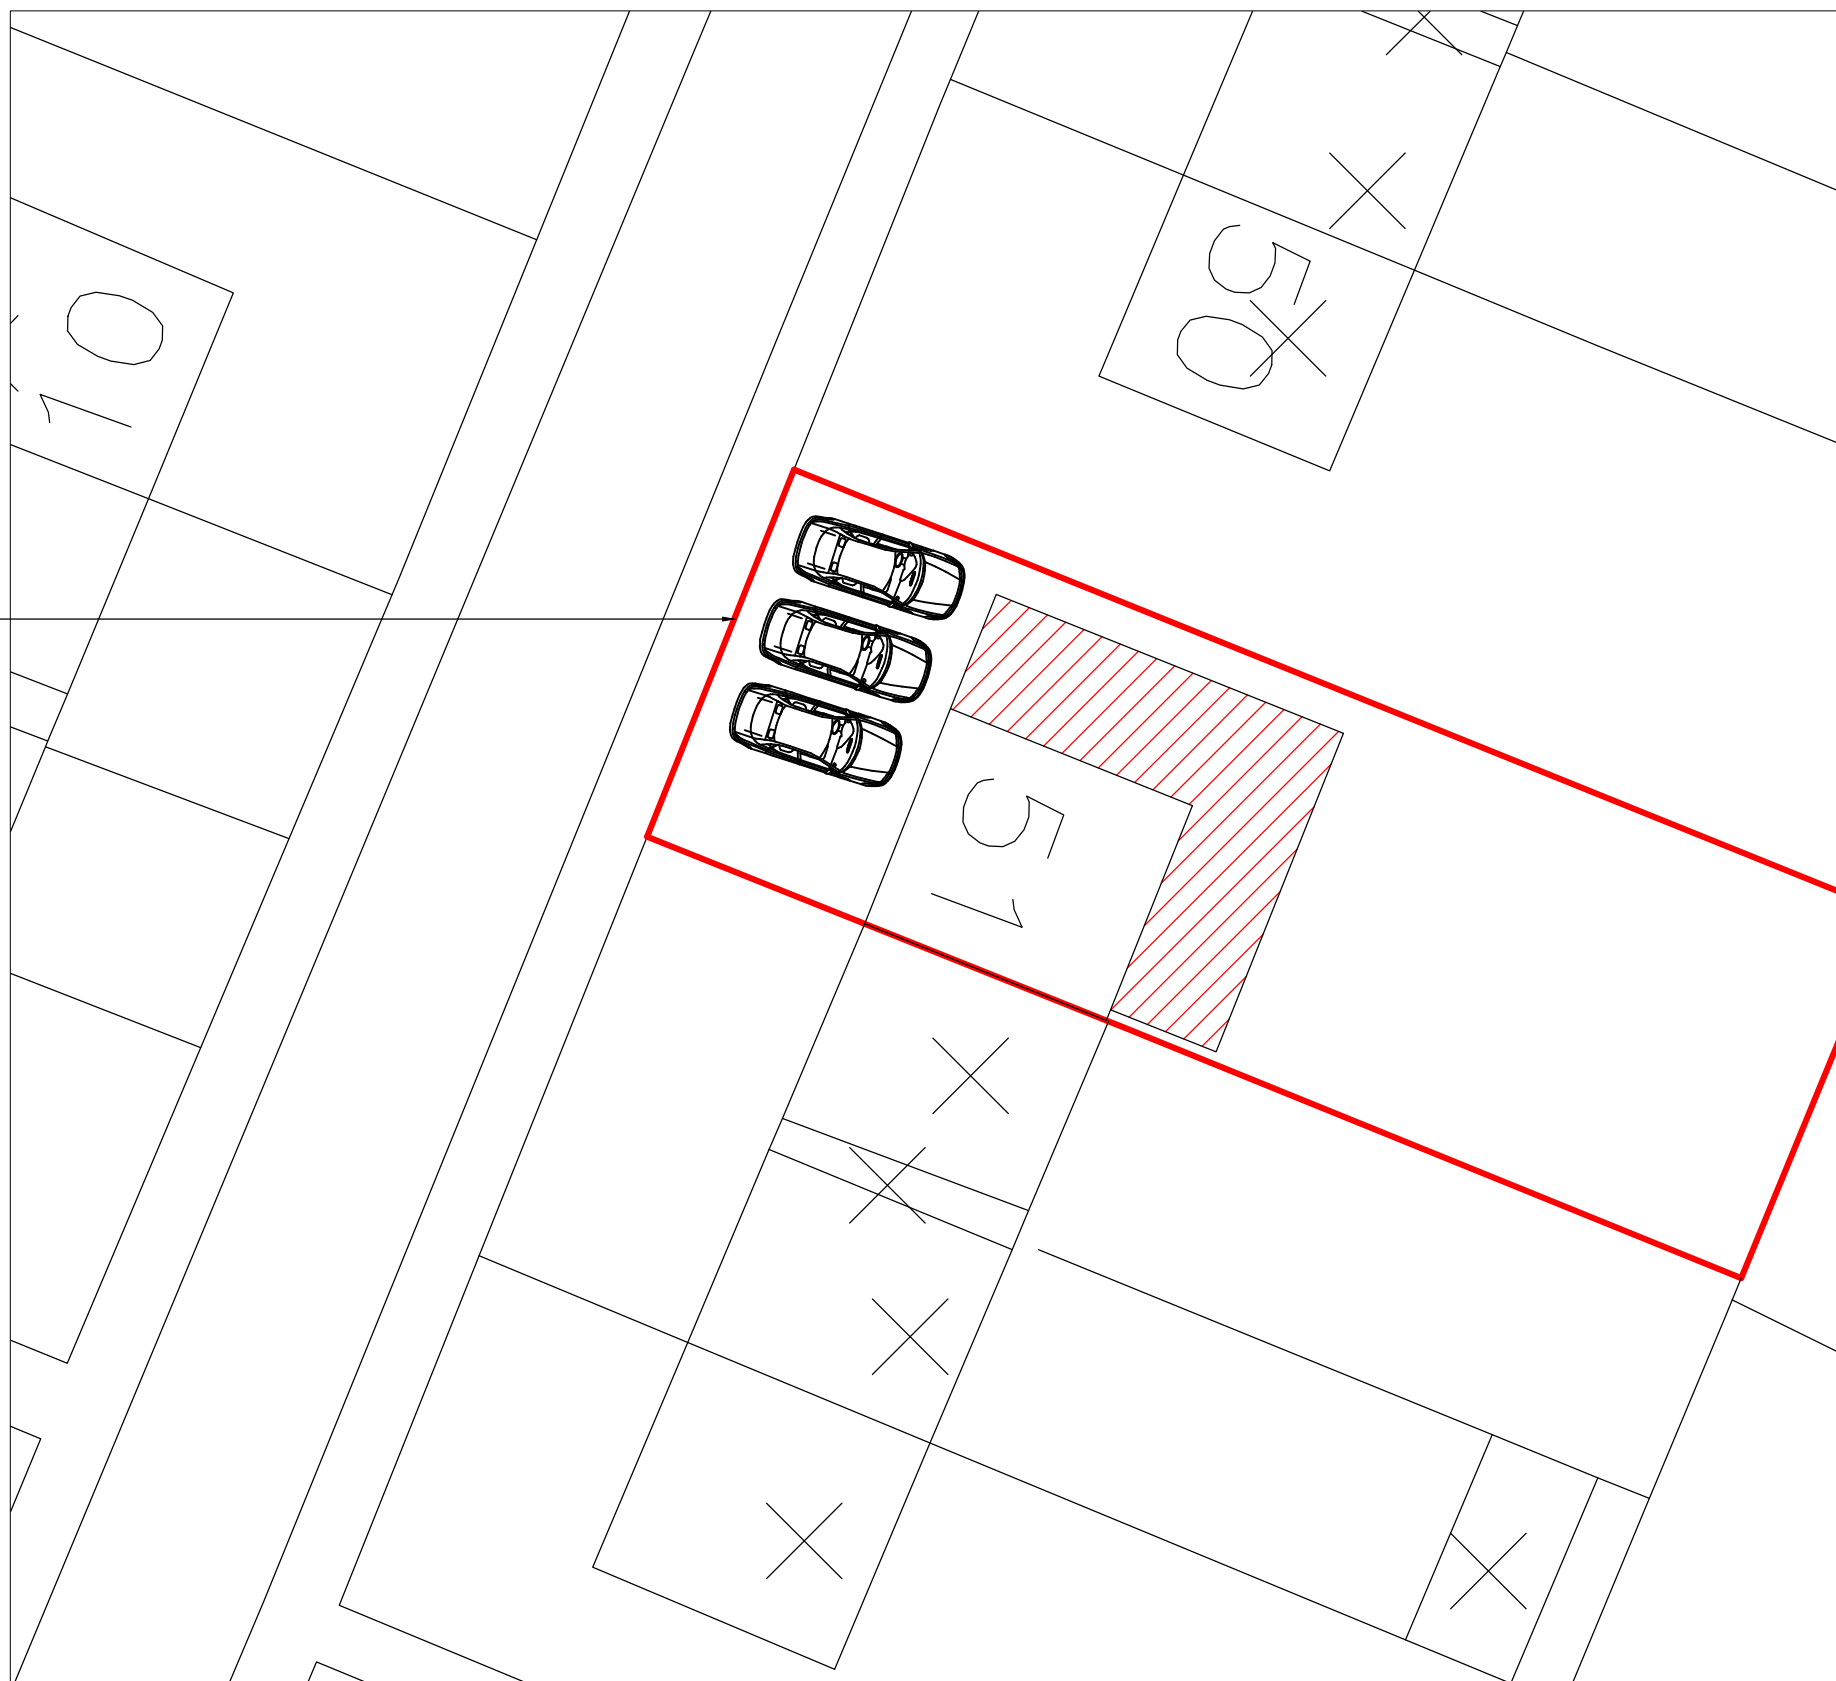

The drawing is the property of JTS Architectural services, and is not to be copied, used or shown to any third party without written consent.



Address	51 Kier Hardy Avenue, Cleator Moor, Cumbria
Title Project	Block Plan- DWG06 Rear & Side Extensions Planning Application Drawing
Scale	1/200