
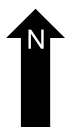
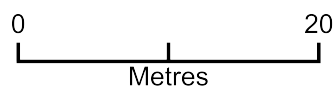


1,2&3 Wilton Mews Block Plan

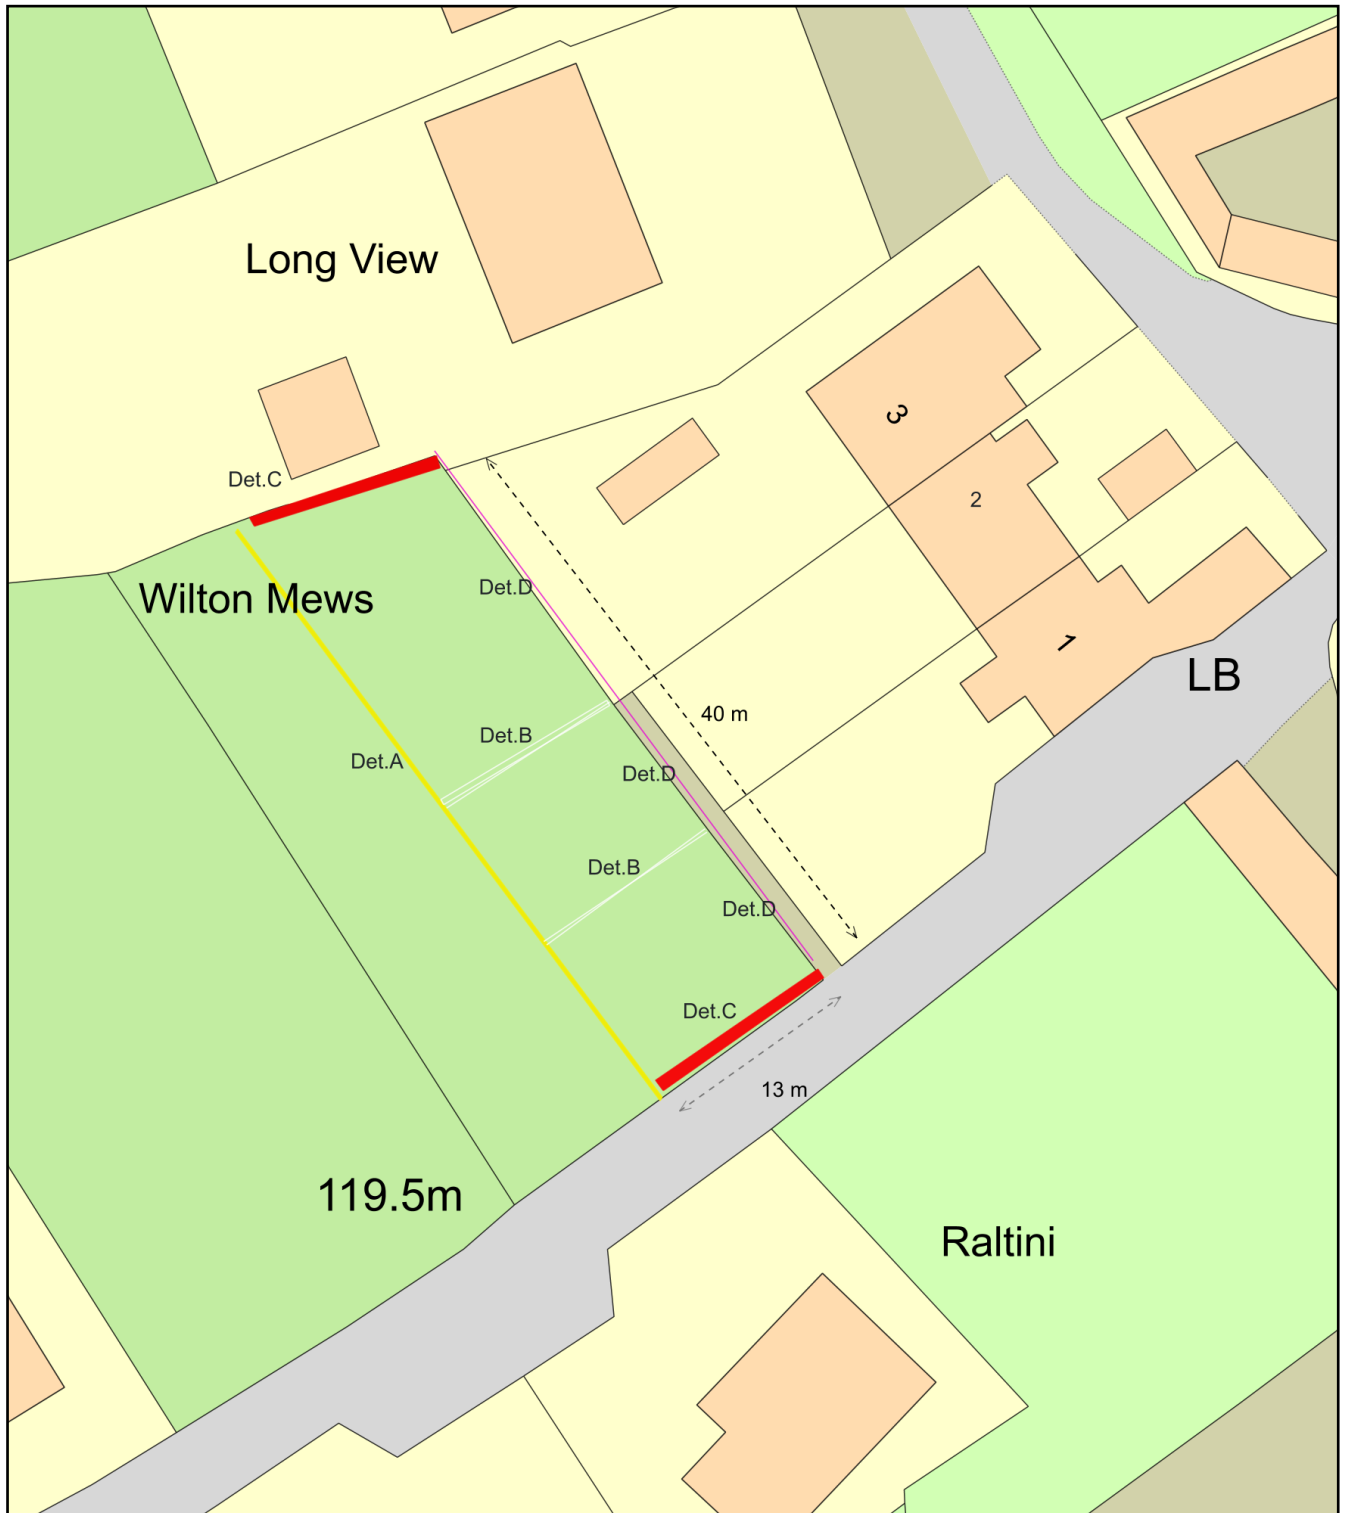

Plan Produced for: David Howard

Date Produced: 03 Nov 2021

Plan Reference Number: TQRQM21292103024402

Scale: 1:500 @ A4