


4/22/2120/OR1

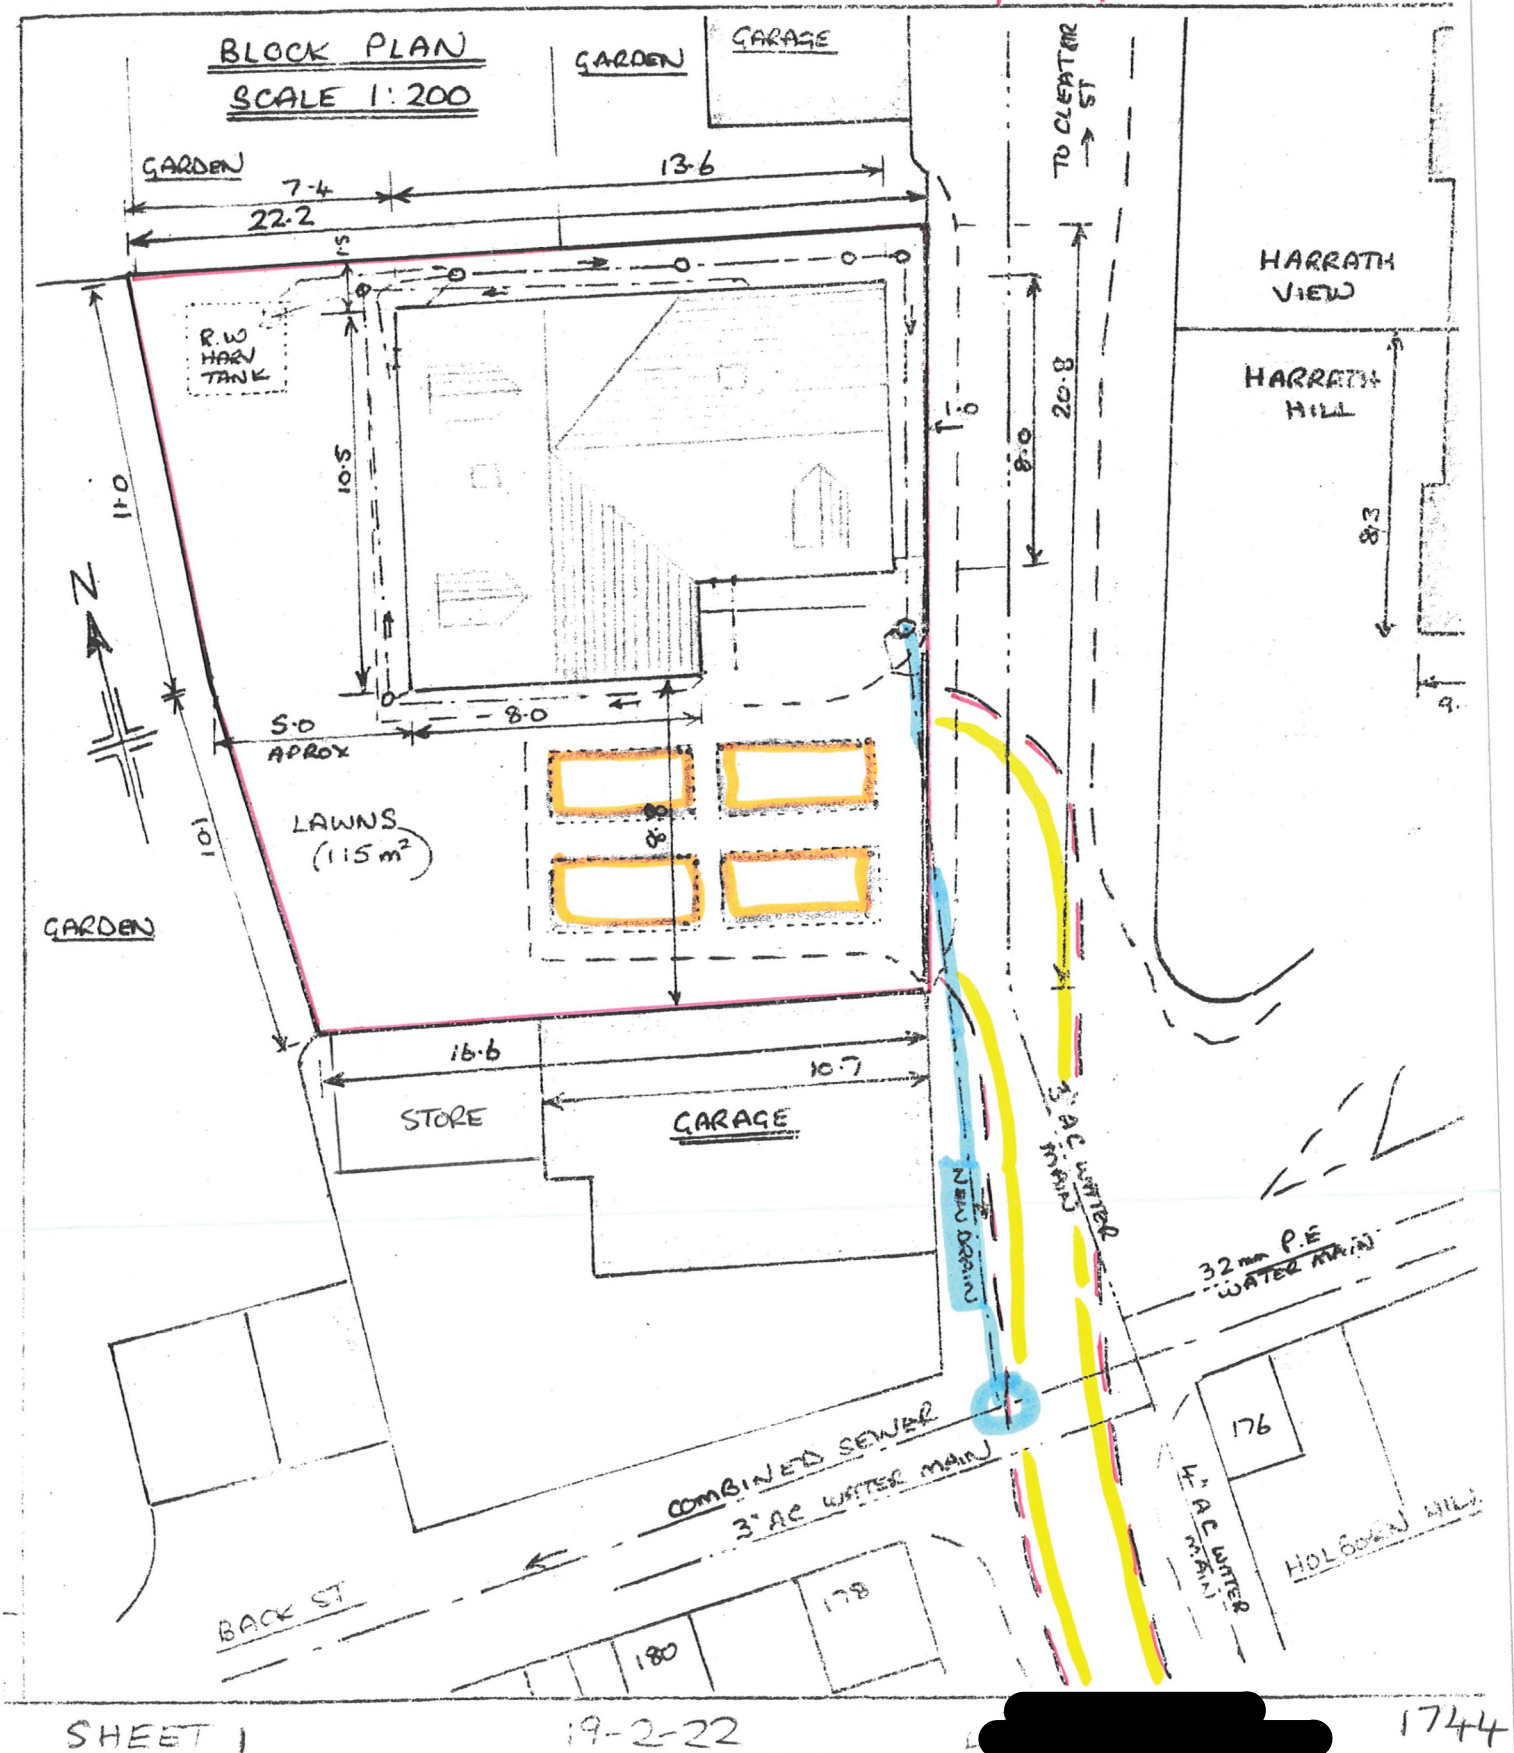

Amended block plan. showing 1

- Existing additional building on the south boundary - identified STORE.
- Proposed new drain line, already shown on original plan. now highlighted BLUE along with connection point into sewer.