


This Drawing is Copyright (c) Copeland Borough Council 2011 and shall not be duplicated changed or reused without prior consent. Under no circumstances should the drawing be scaled off. If in any doubt as to the content of the drawn information refer to the contract Administrator.

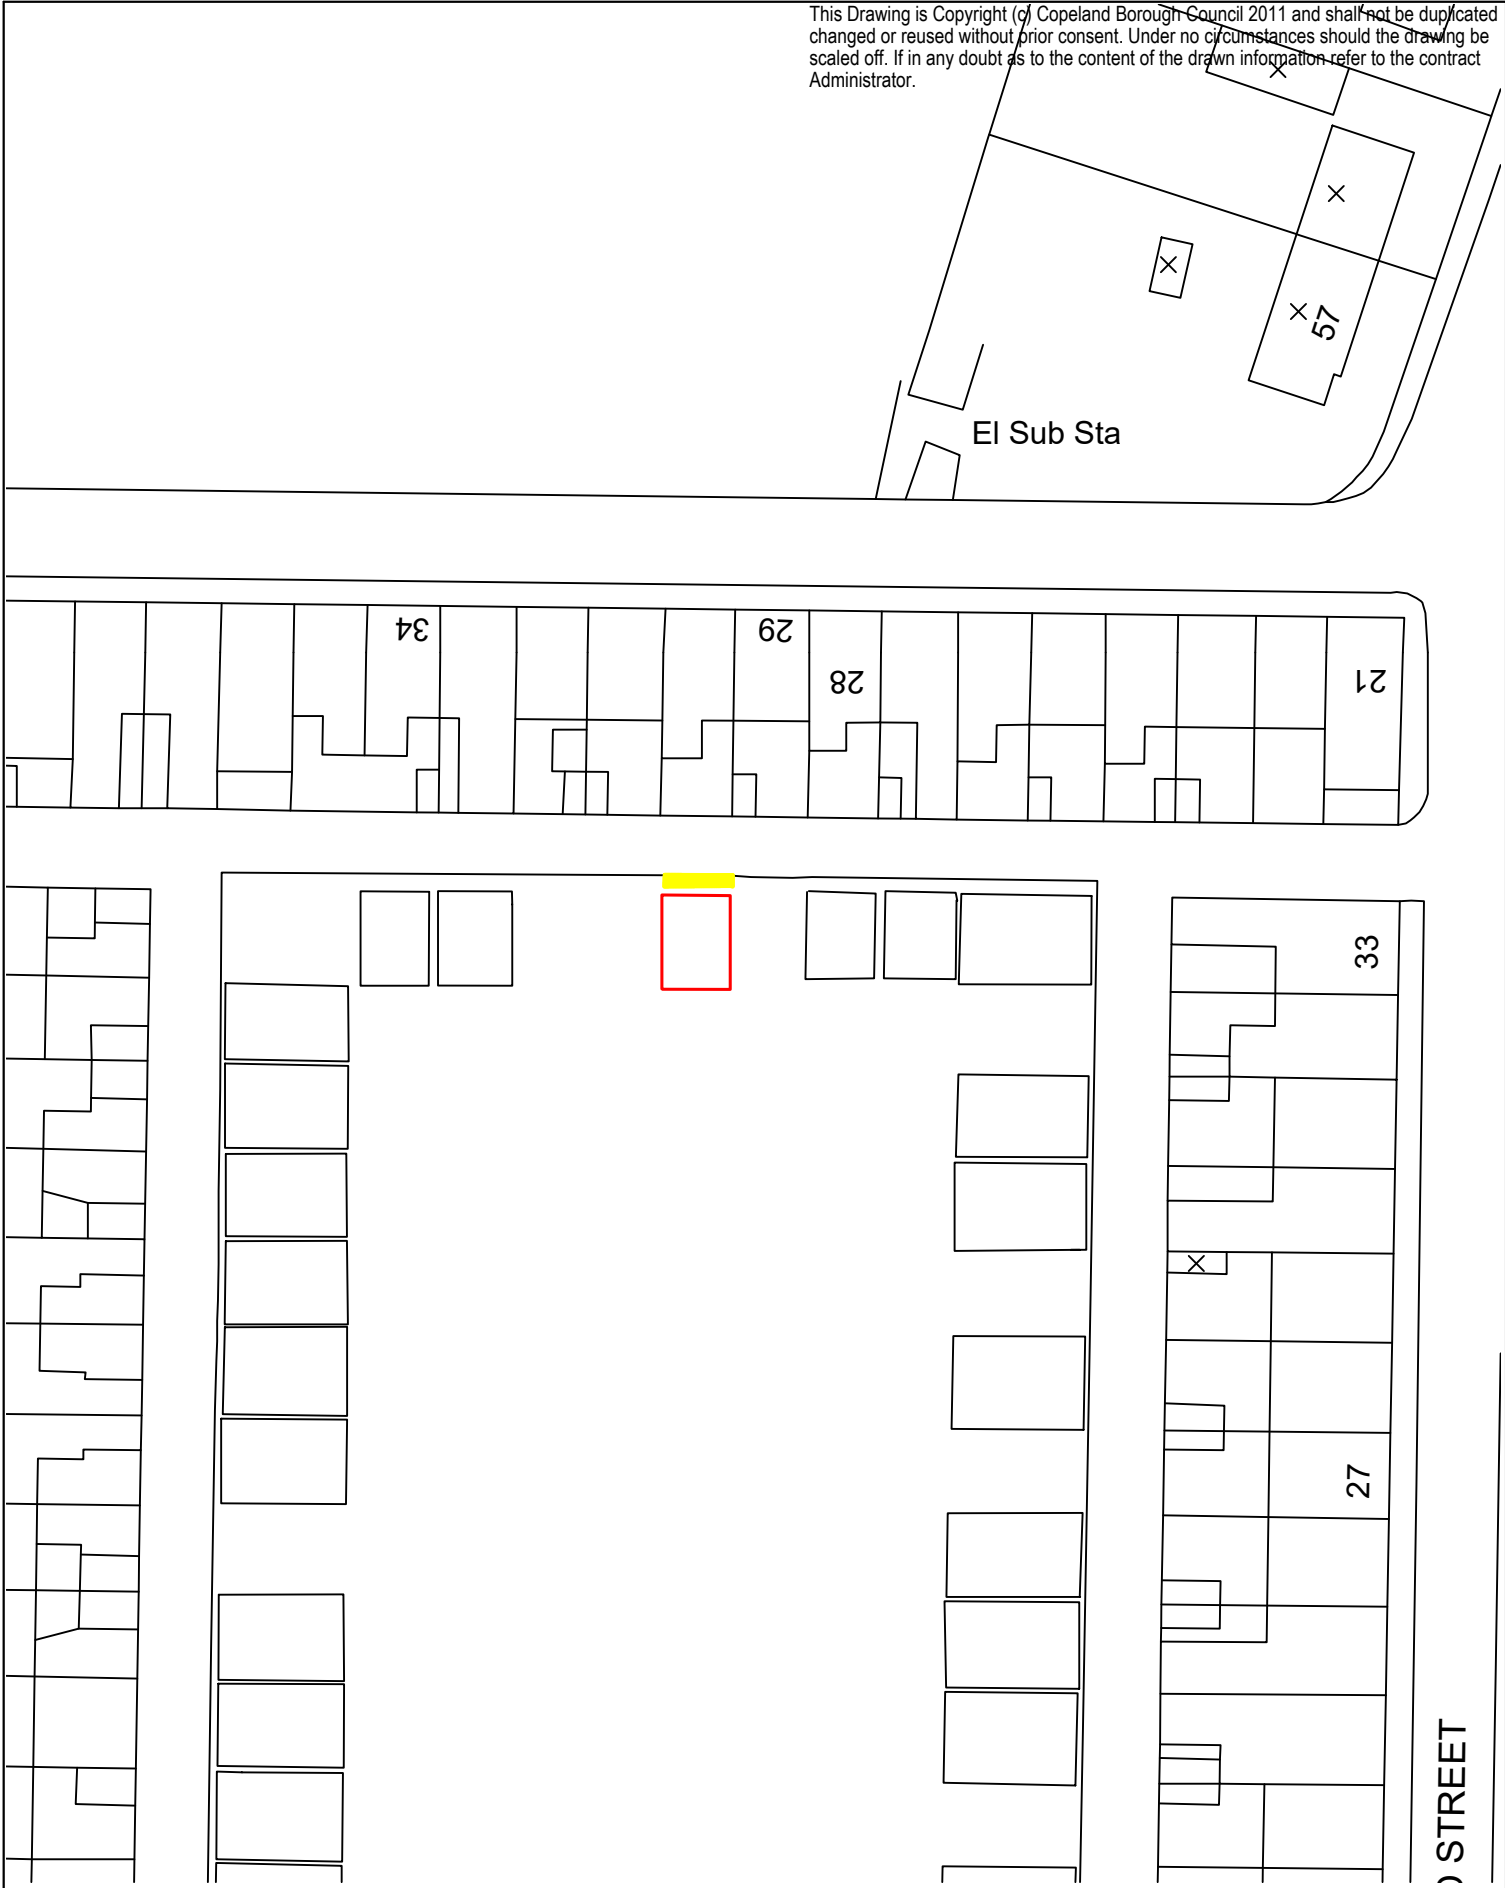

Plot 30 North Row, Kells 1:500)

<div>Contracts and Property Dept. The Copeland Centre, Catherine Street, Whitehaven, Cumbria CA28 7SJ</div>	Scale @ A4 1:500	Designed by N/A	Drawn by JW	Checked by BV	Revision REV: 1	Date 14/10/2020
	Project No. P30NRK - JW					
	Drawing No. P30NRK - JW - 001					