




Location Plan 1/1250

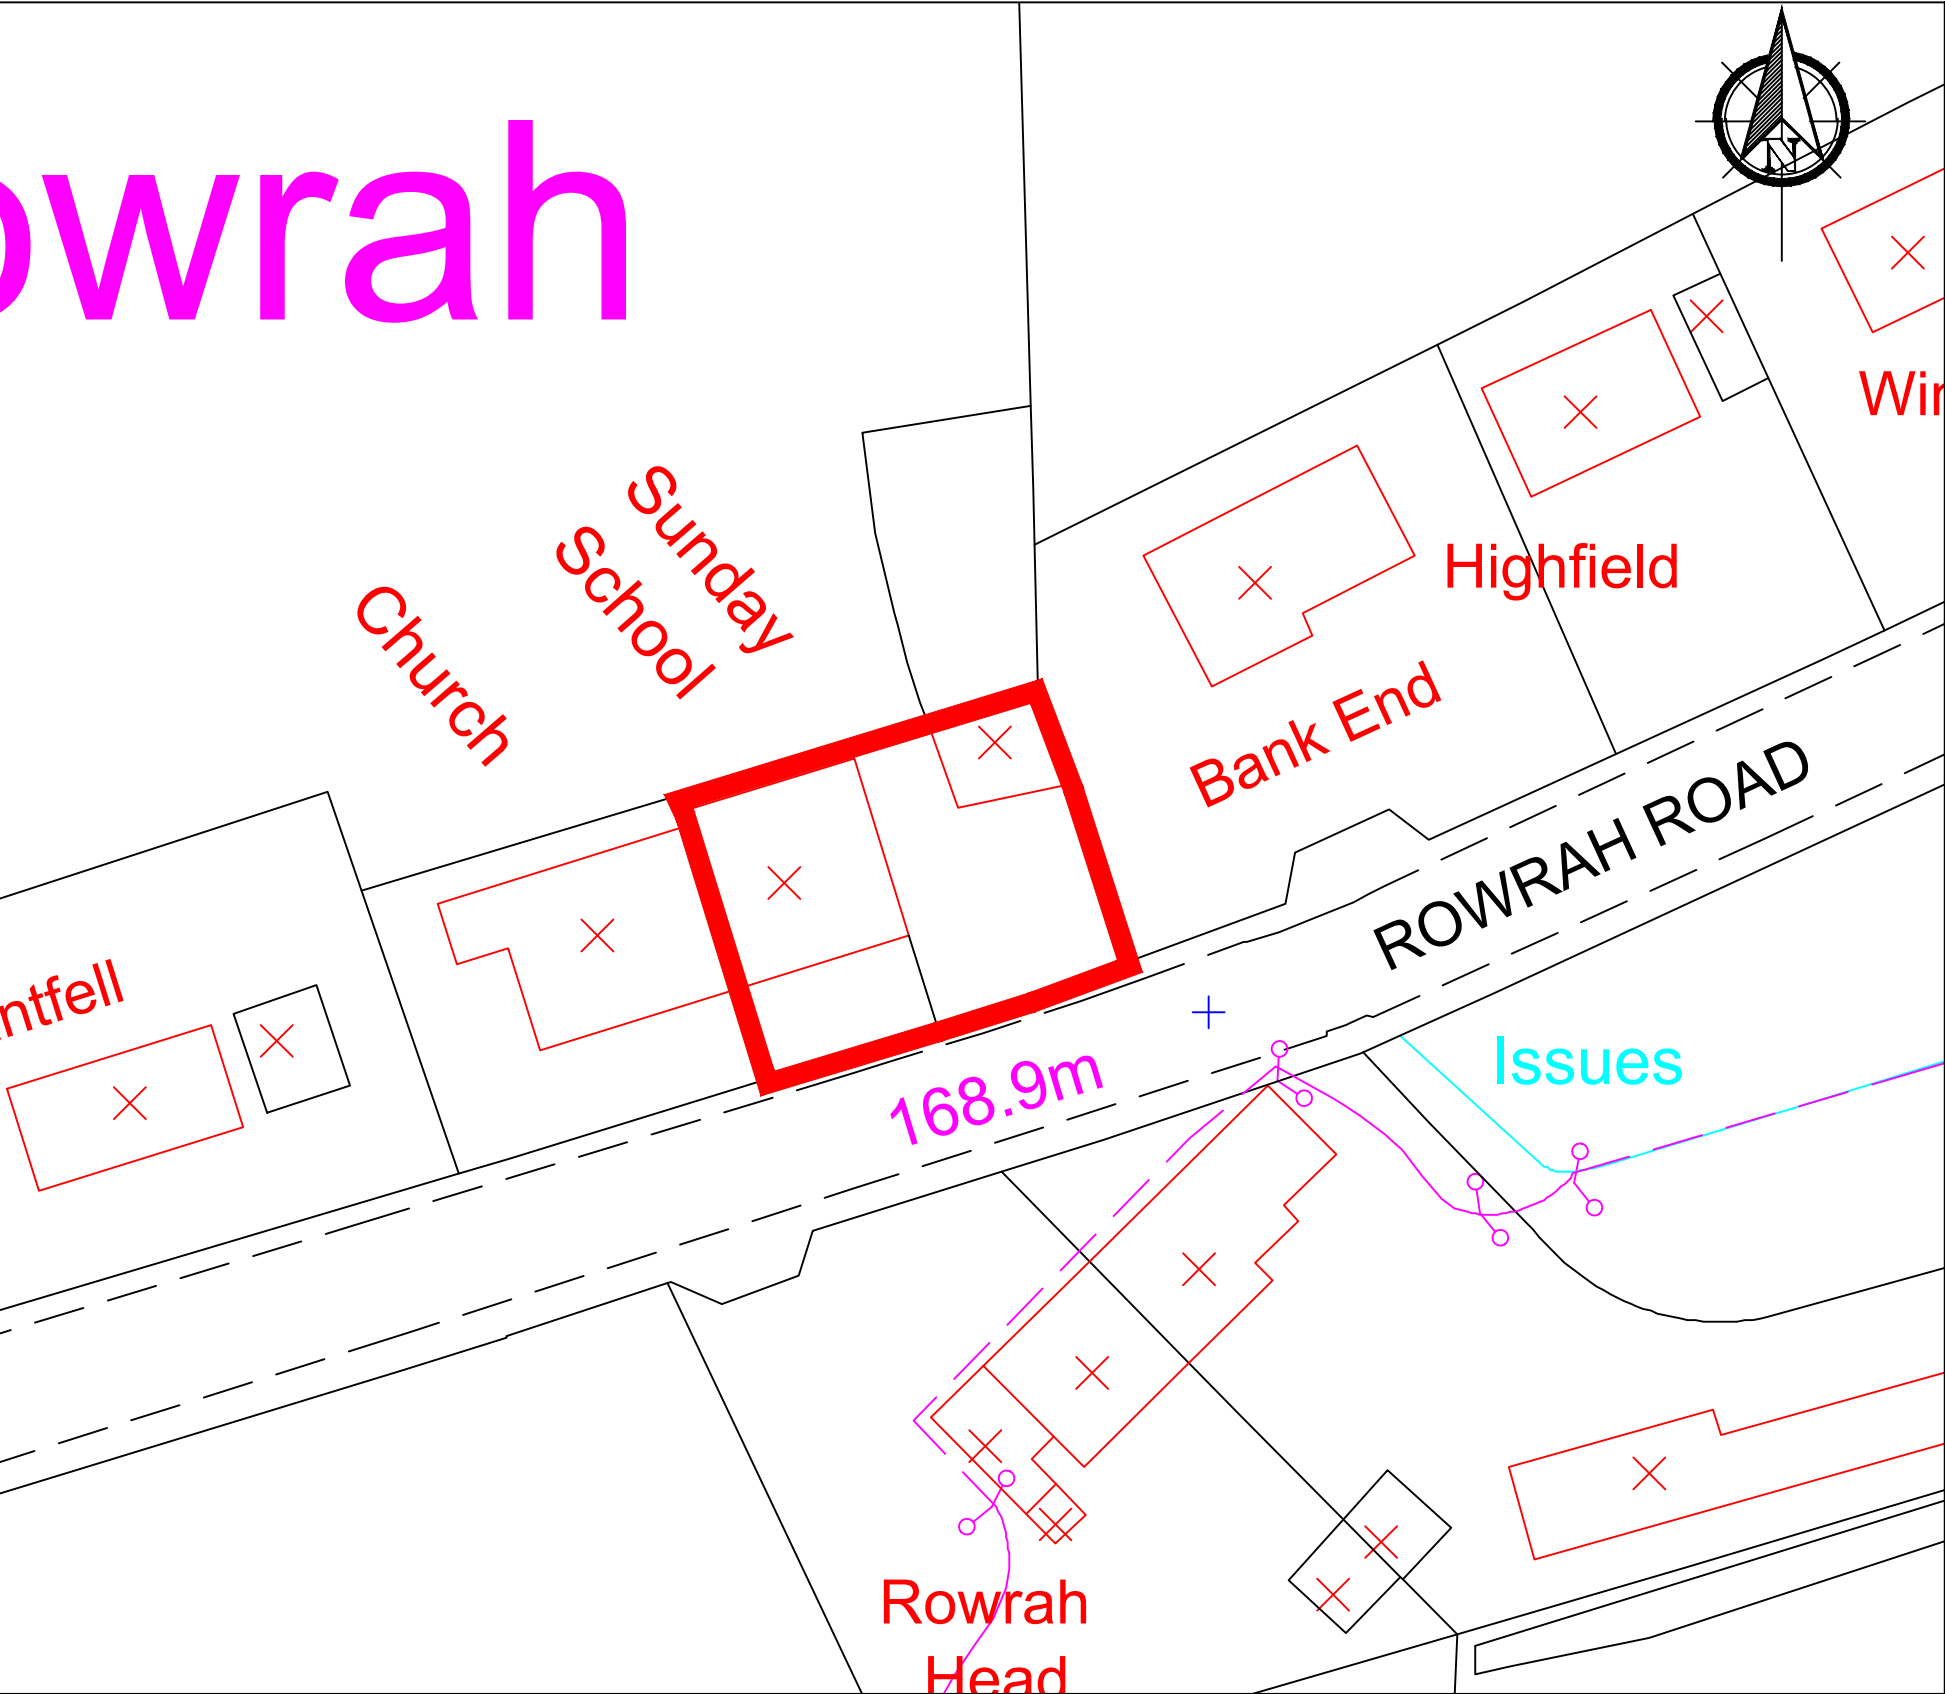


Block Plan 1/500 new build garden store to be built in same footprint as former garden store

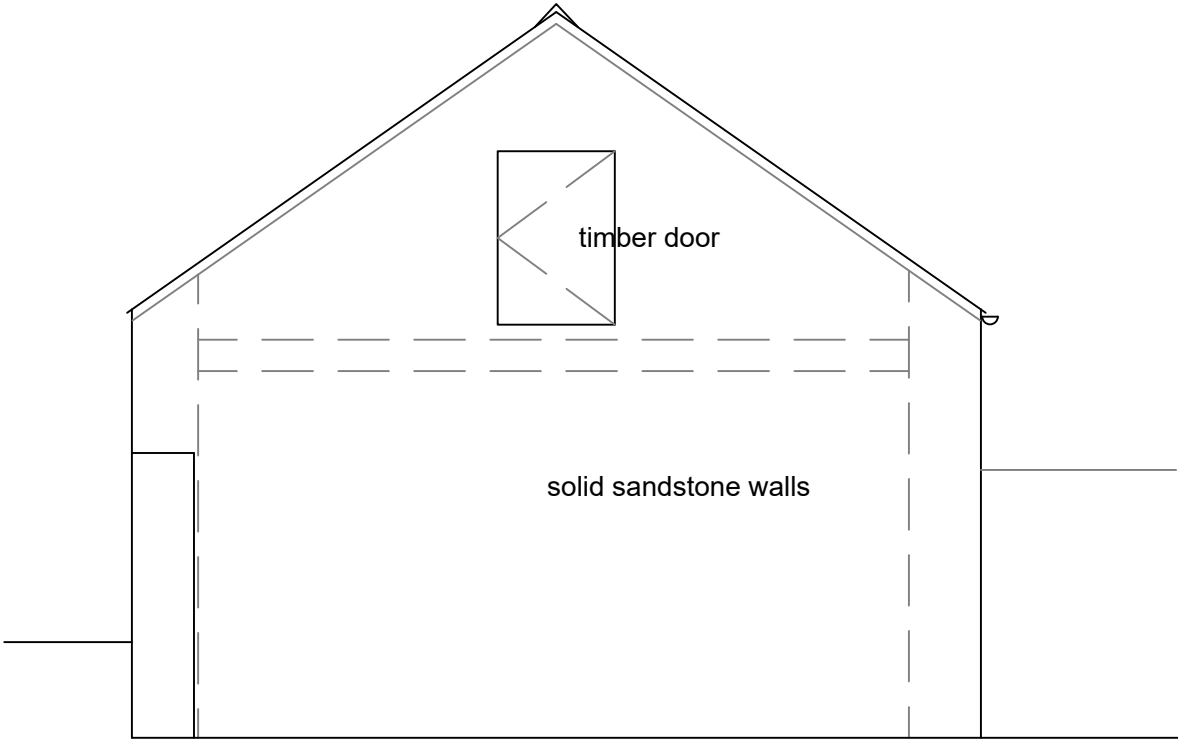


Side Elevation 1:50

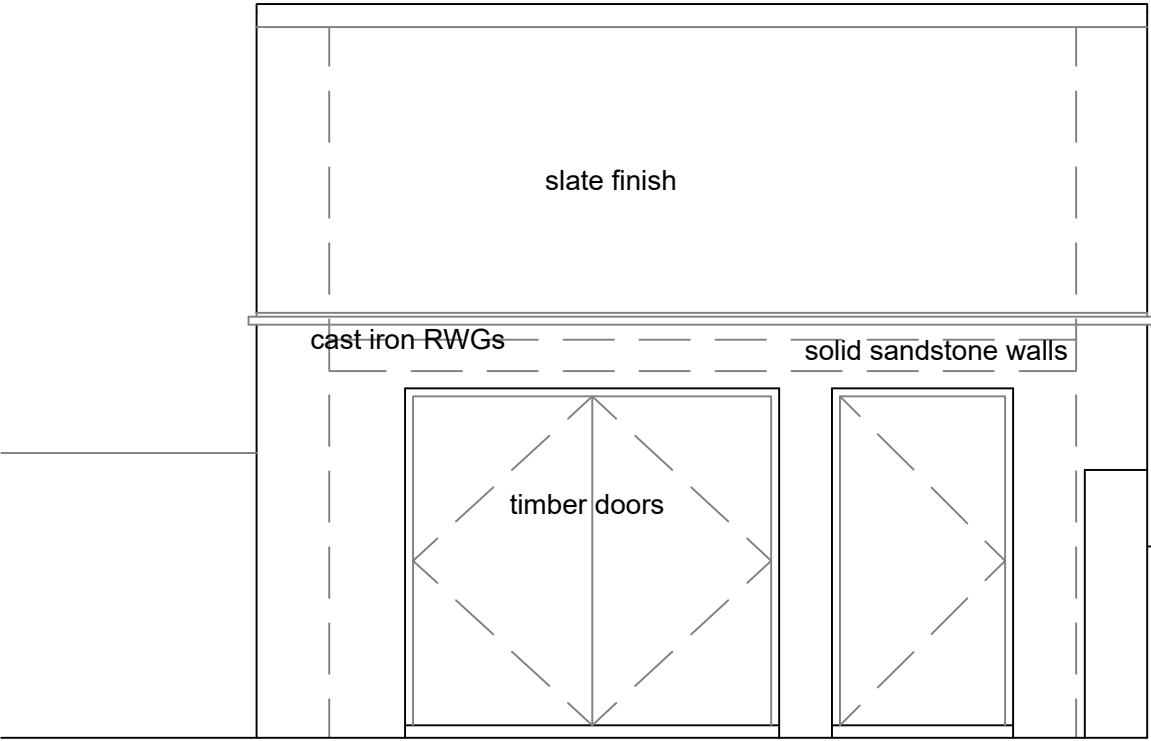


Front Elevation

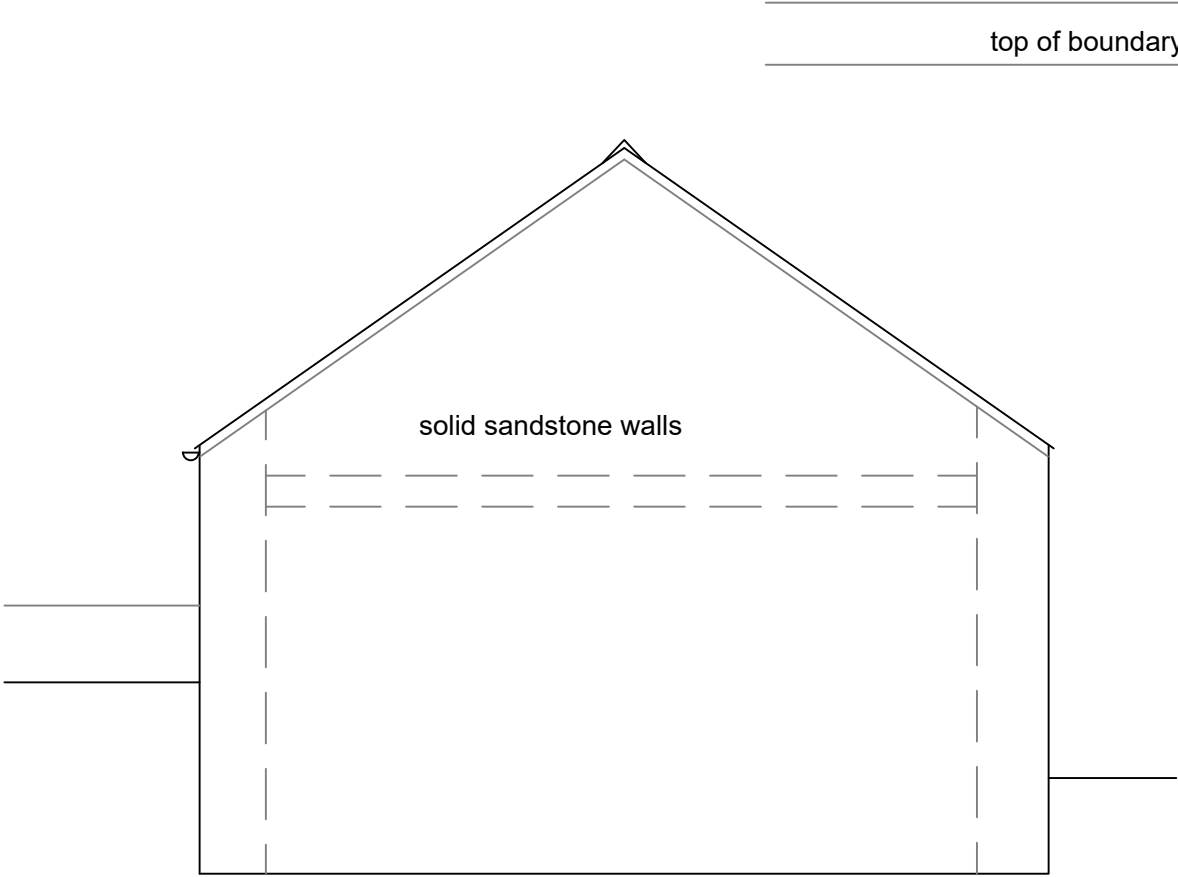

Side Elevation

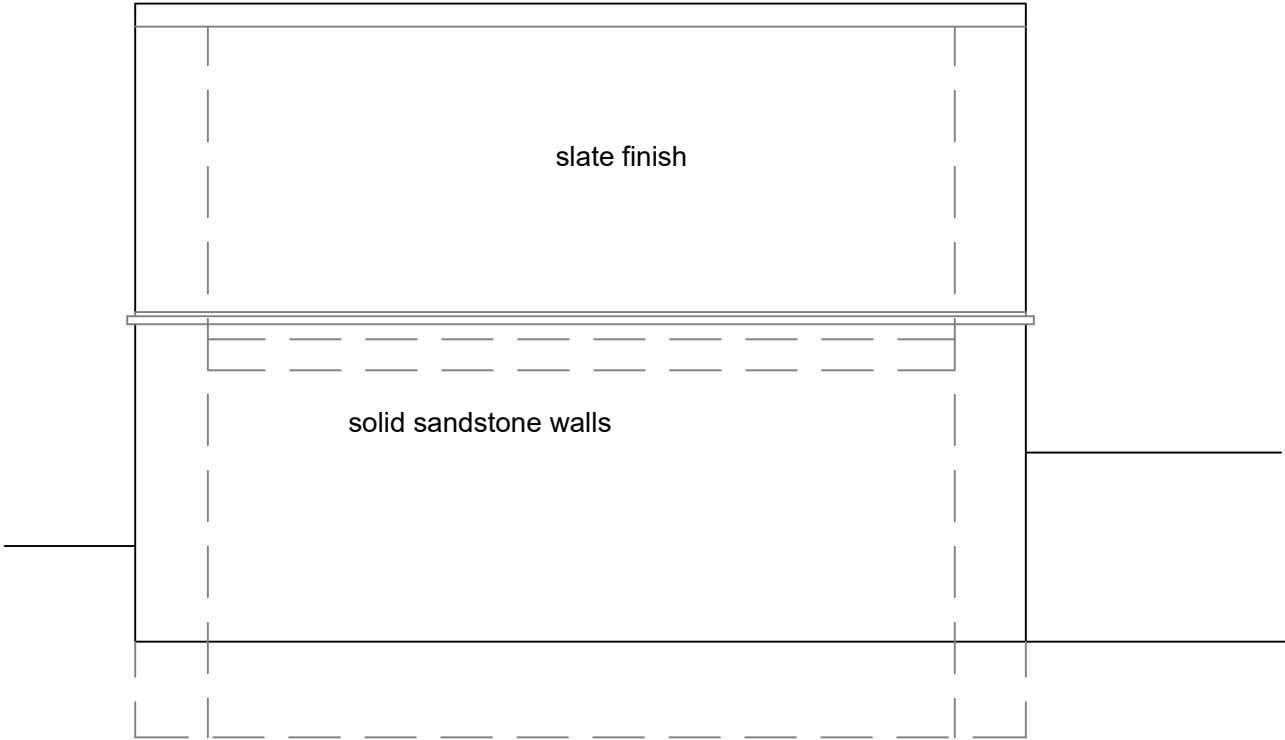

Rear Elevation

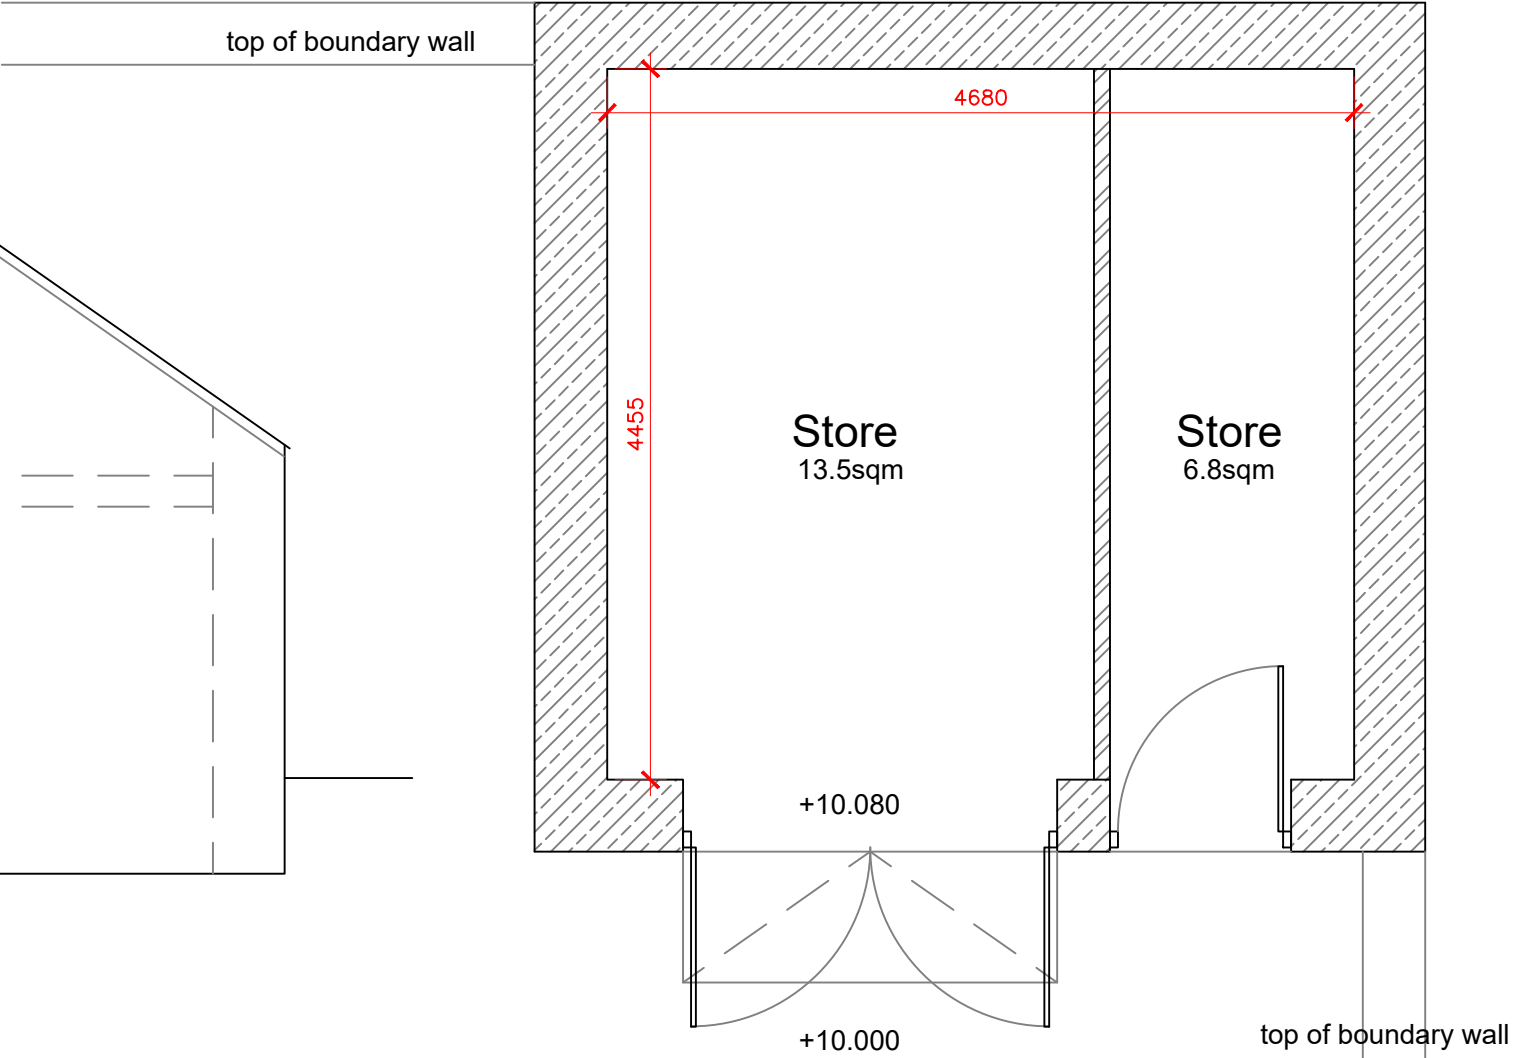

Floor Plan

Project Details		Sunday School, Rowrah CA26 3XJ Existing Plans	
Project	new build garden store		
Plan	A2	Revision	A
Ref	MF-NBG-001		
Scale	Varies	Date	Nov 2020