


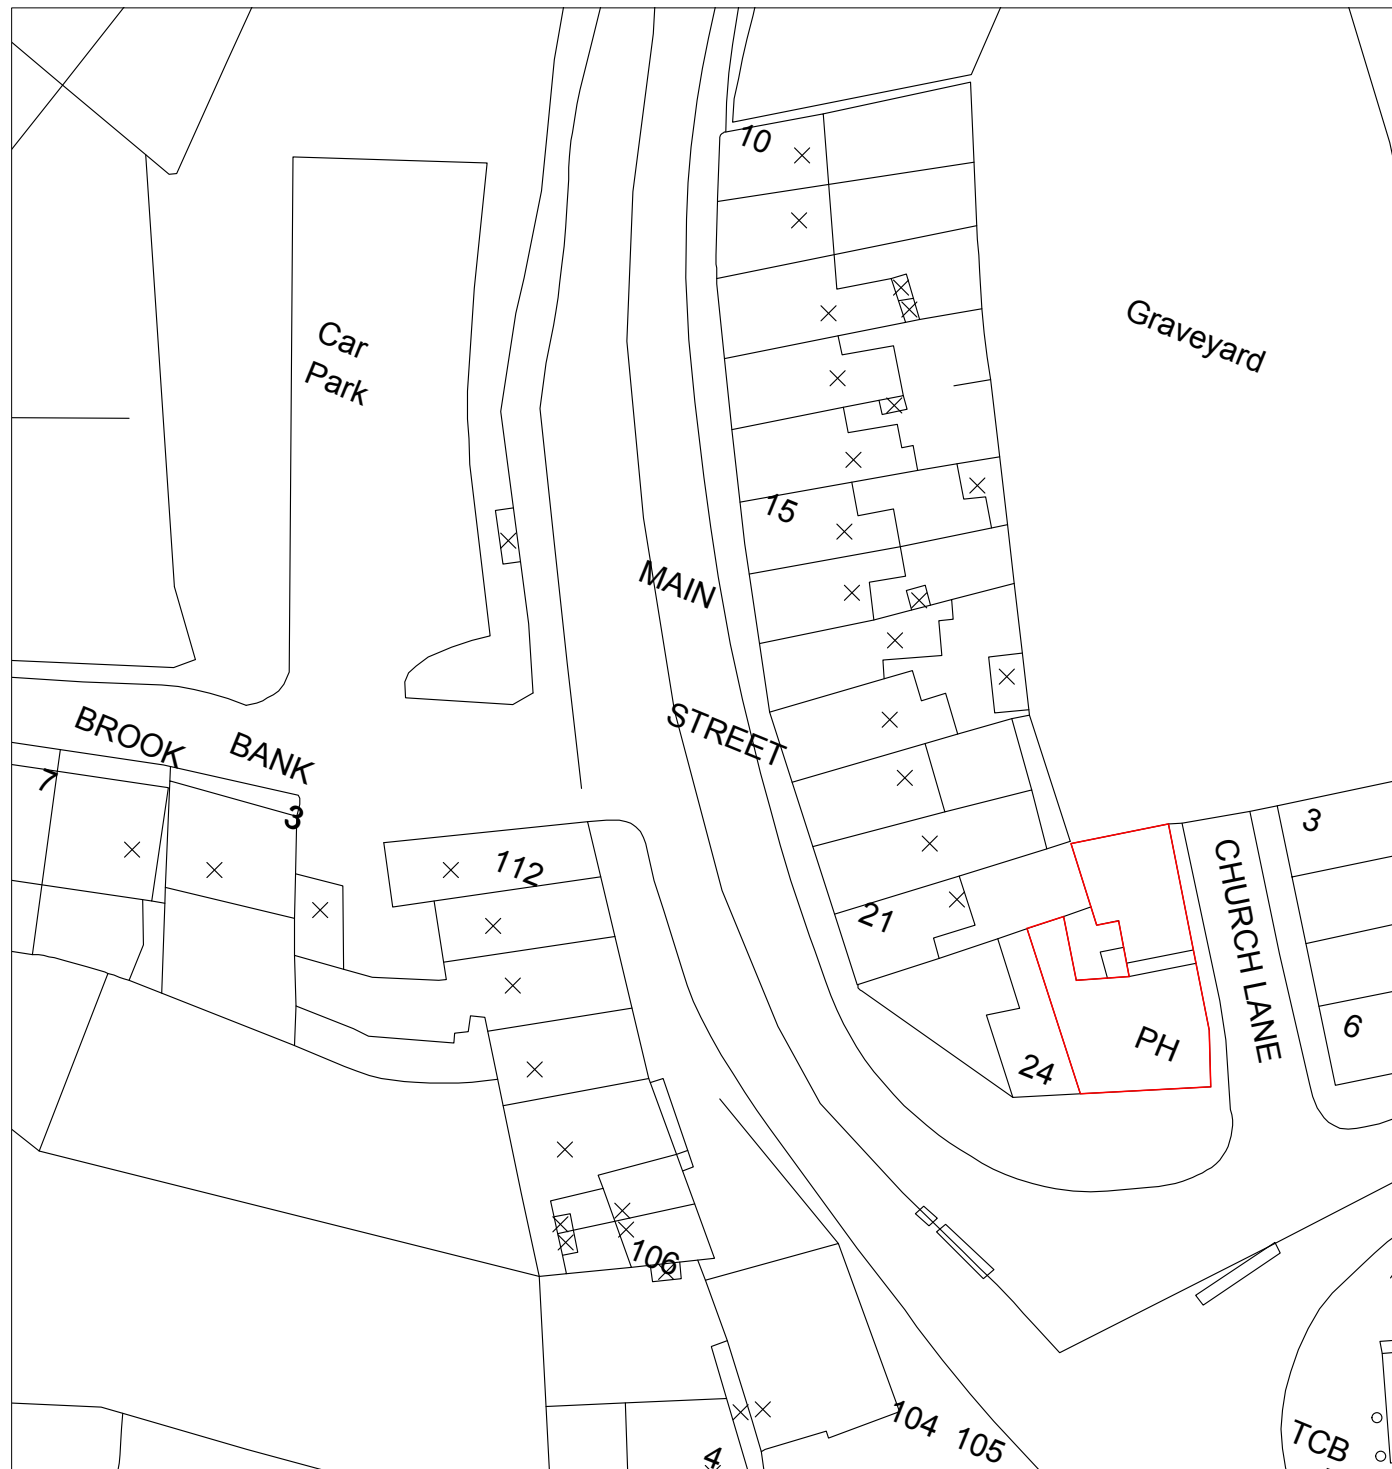

BLOCK PLAN 1 : 500



ARCHITECTURE

cdl

Planning & Design



Mob : 07786991404
The Studio 26 Corporation Rd
Carlisle
Cumbria CA3 8XB
E Mail : cdlarcdesign@gmail.com

Client : MR PAUL DALE, FORMER KINGS ARMS PUB HENSINGHAM

Drwg No :	DS/PD/P/3/22	Status : PLANNING APPLICATION
Scales :	Elevations :	Title : BLOCK PLAN
Floor Plans :	Block Plan : 1 : 500	Address : Former Kings Arms F
Location Plan :	25 Main Street Hensingham.	
Sections :		
Date : JAN 22		Checked By : DS