


Block Plan: Garages to the rear of Albert Street, Millom

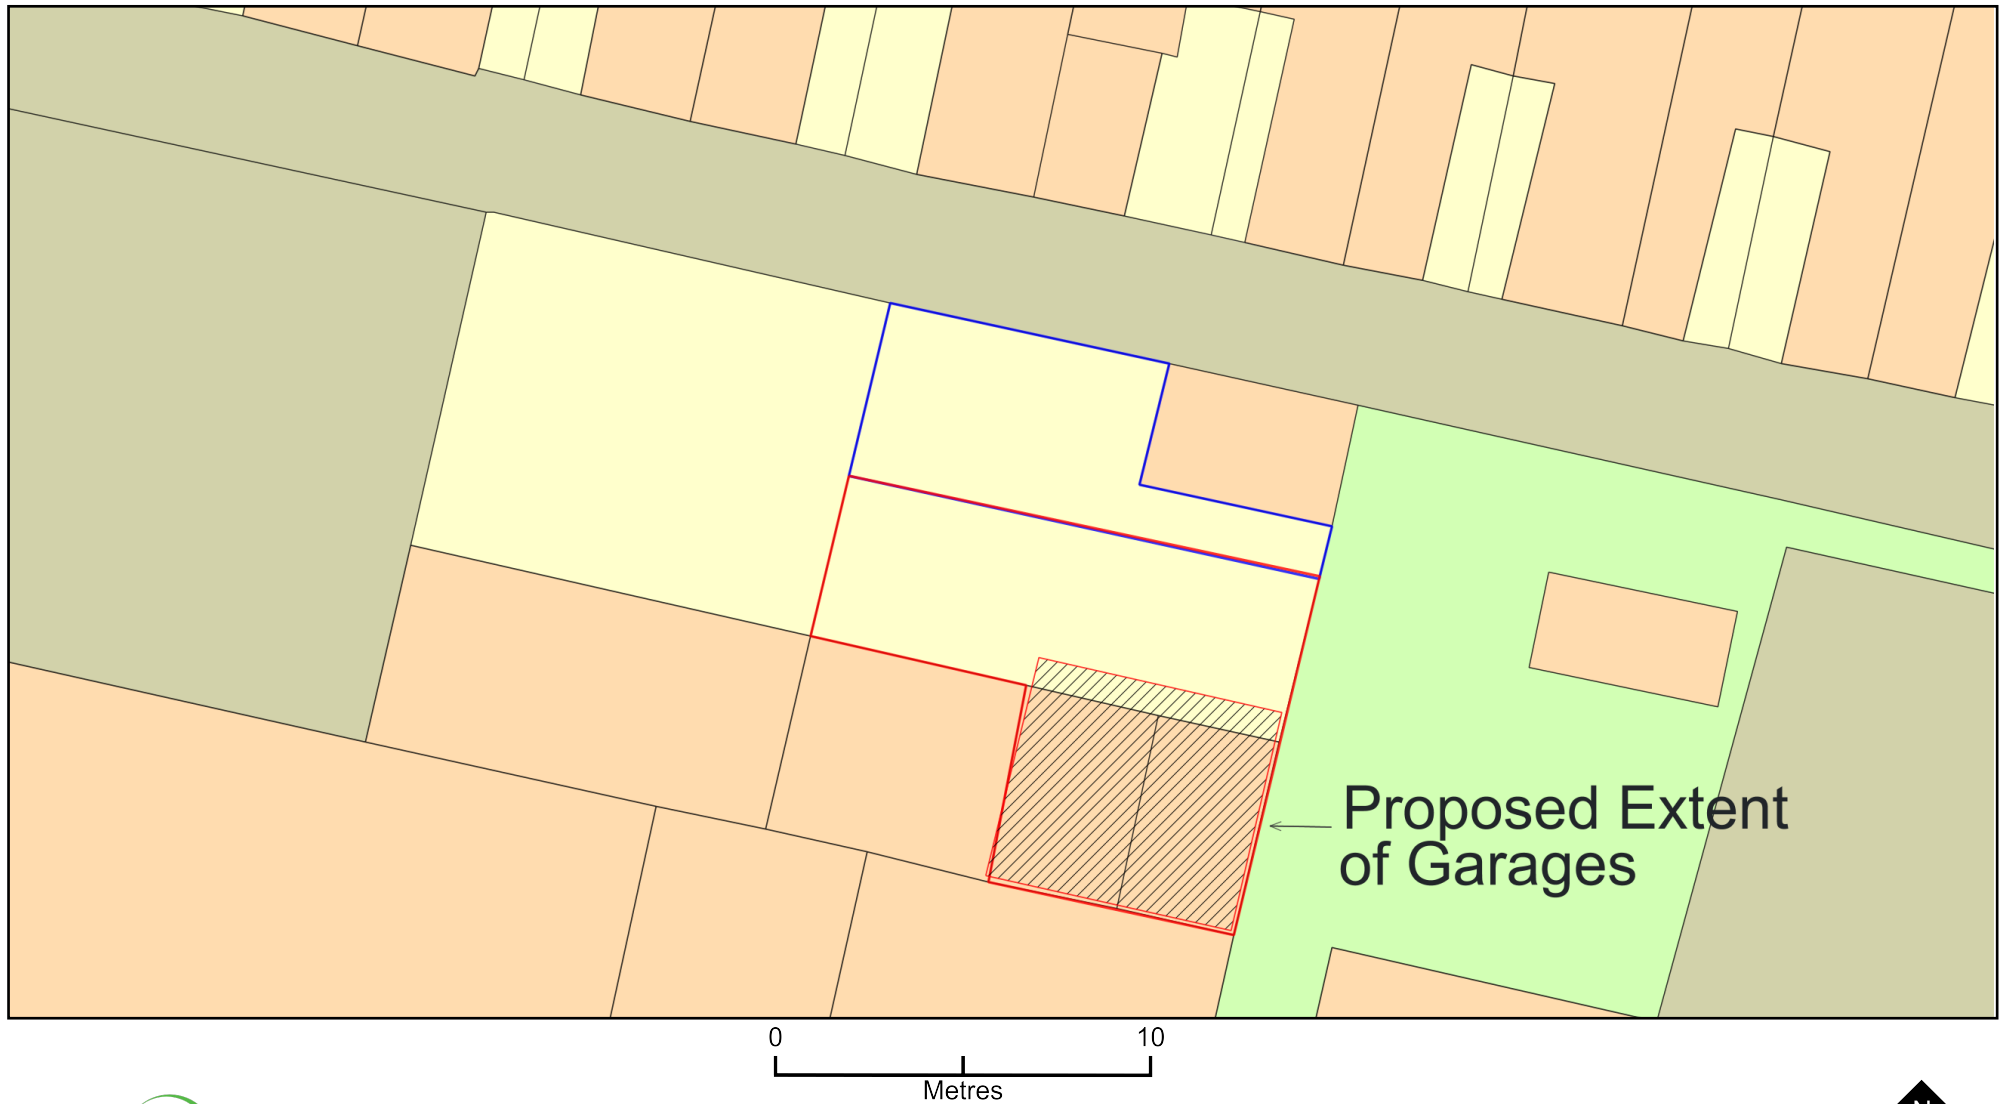

Plan Produced for: Jem Freiesleben

Date Produced: 29 Sep 2020

Plan Reference Number: TQRQM20271191427154

Scale: 1:200 @ A4

© Crown copyright and database rights 2019 OS 100042766