
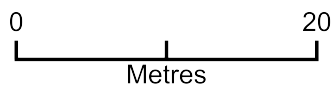


Garden Room

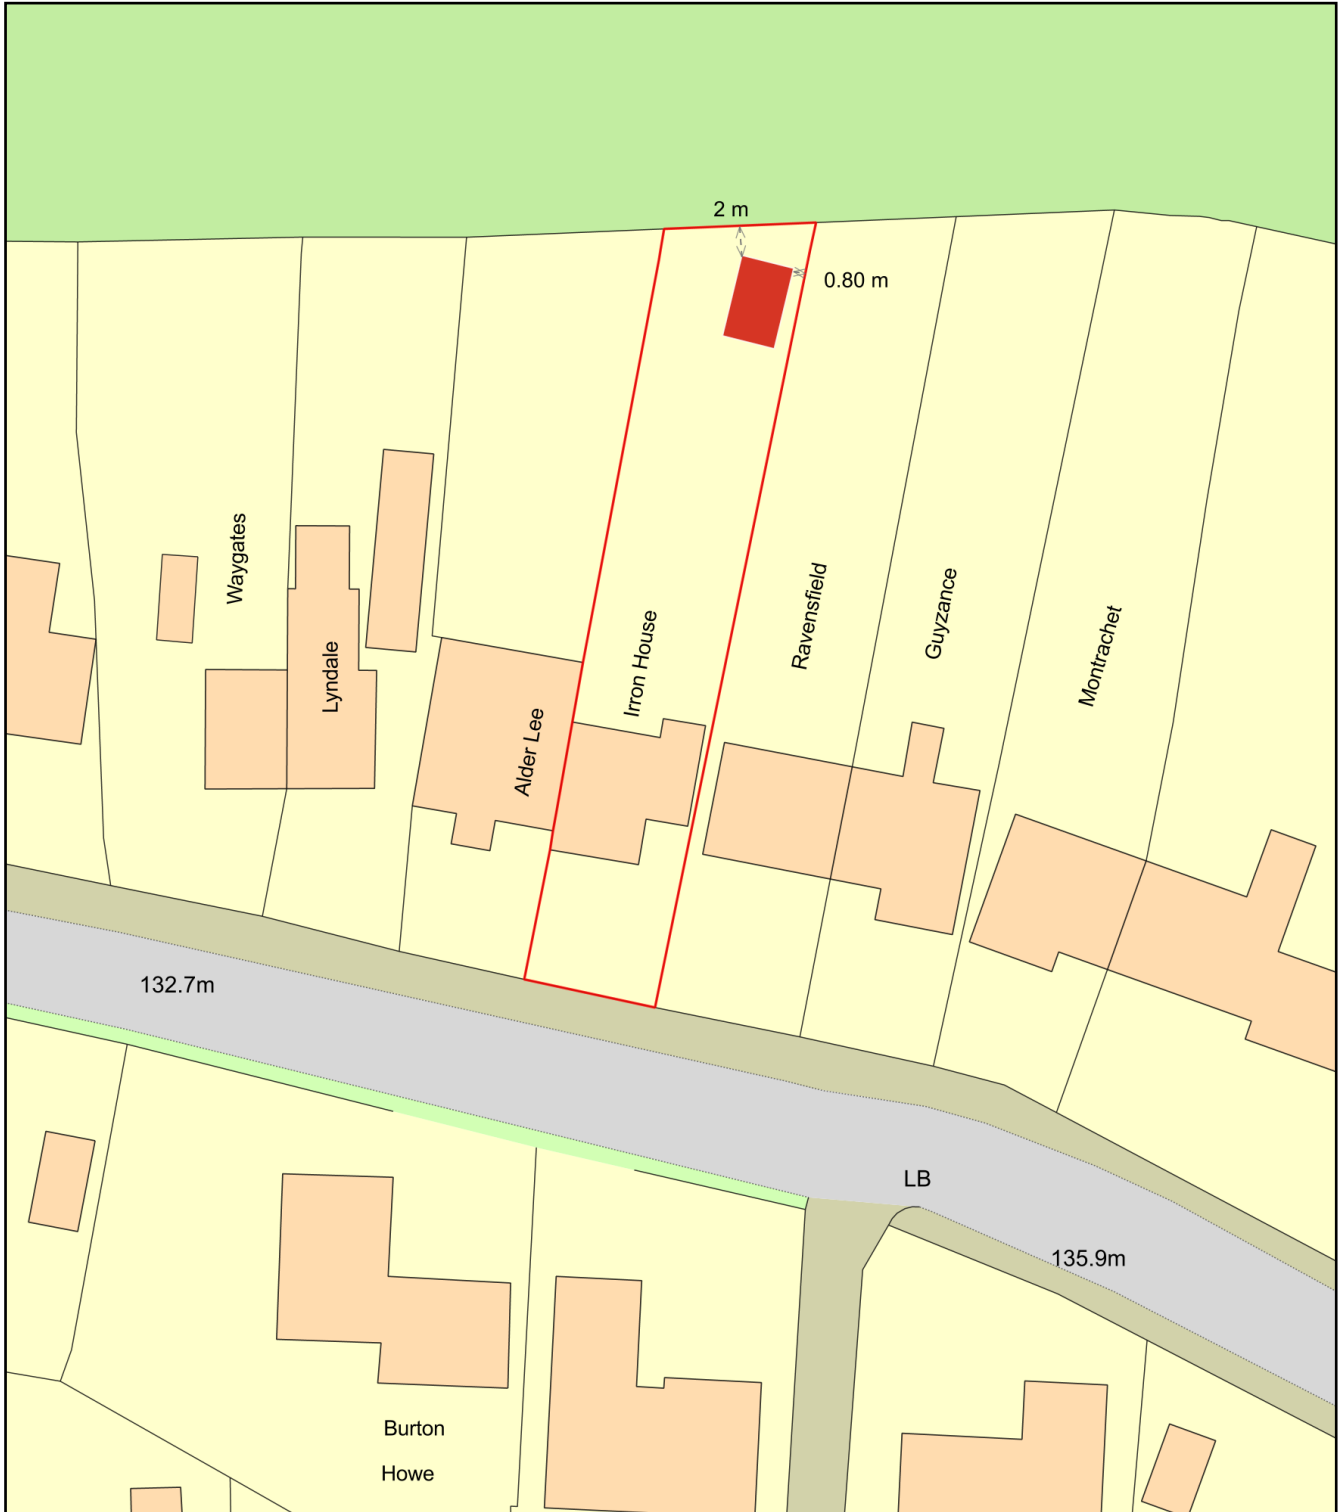

Plan Produced for: Mitchell Sloan

Date Produced: 23 Jun 2021

Plan Reference Number: TQRQM21174111944595

Scale: 1:500 @ A4