




TYPE 'A'

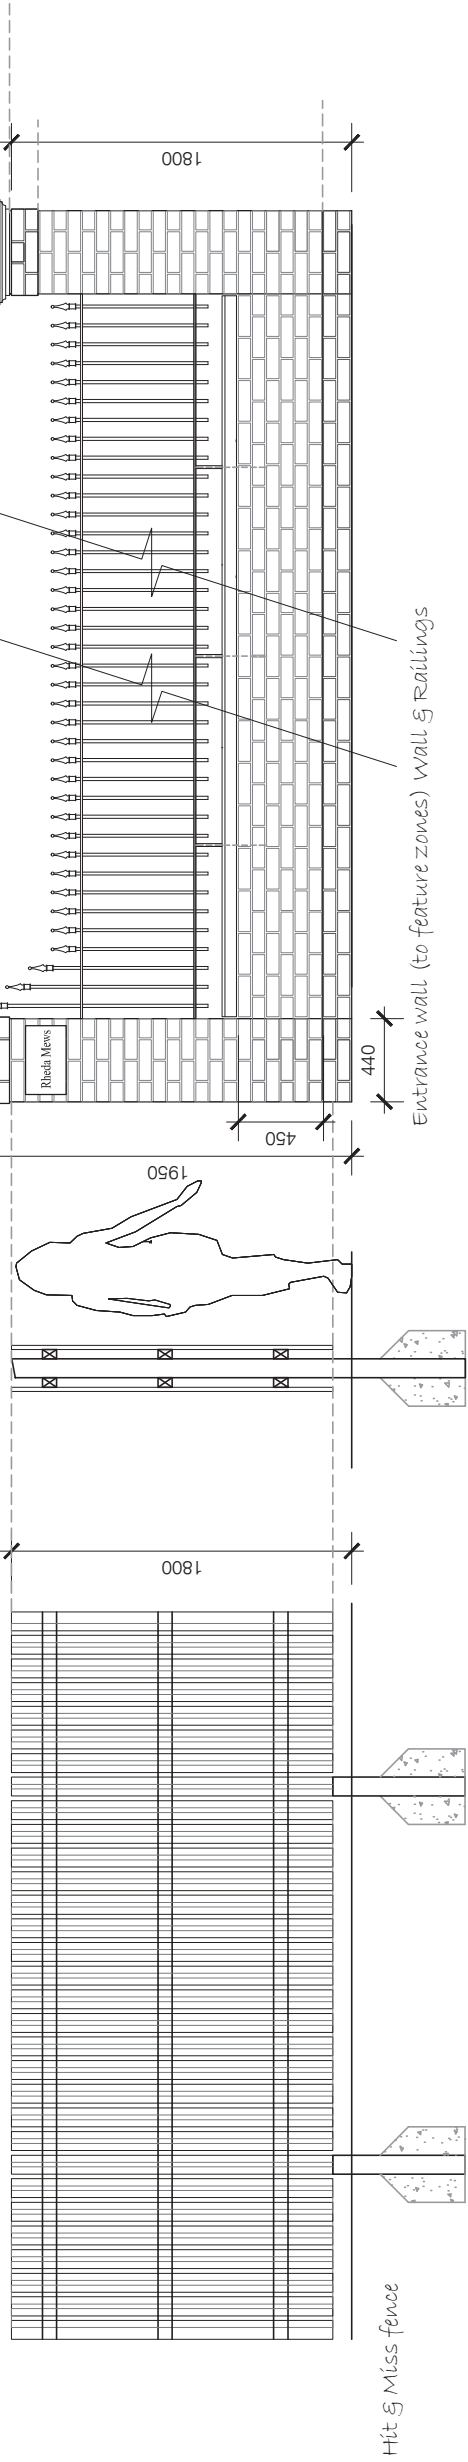

TYPE 'B'

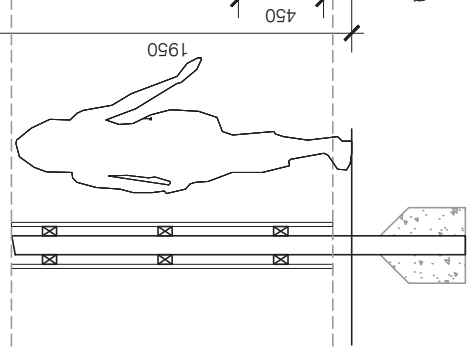


TYPE 'C'

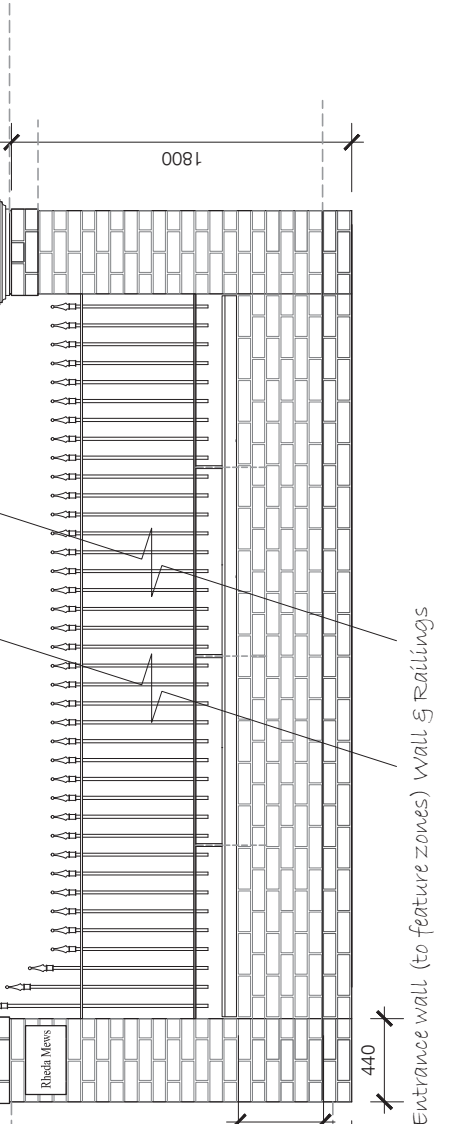


Garden gate to plot 4


TYPE 'D'

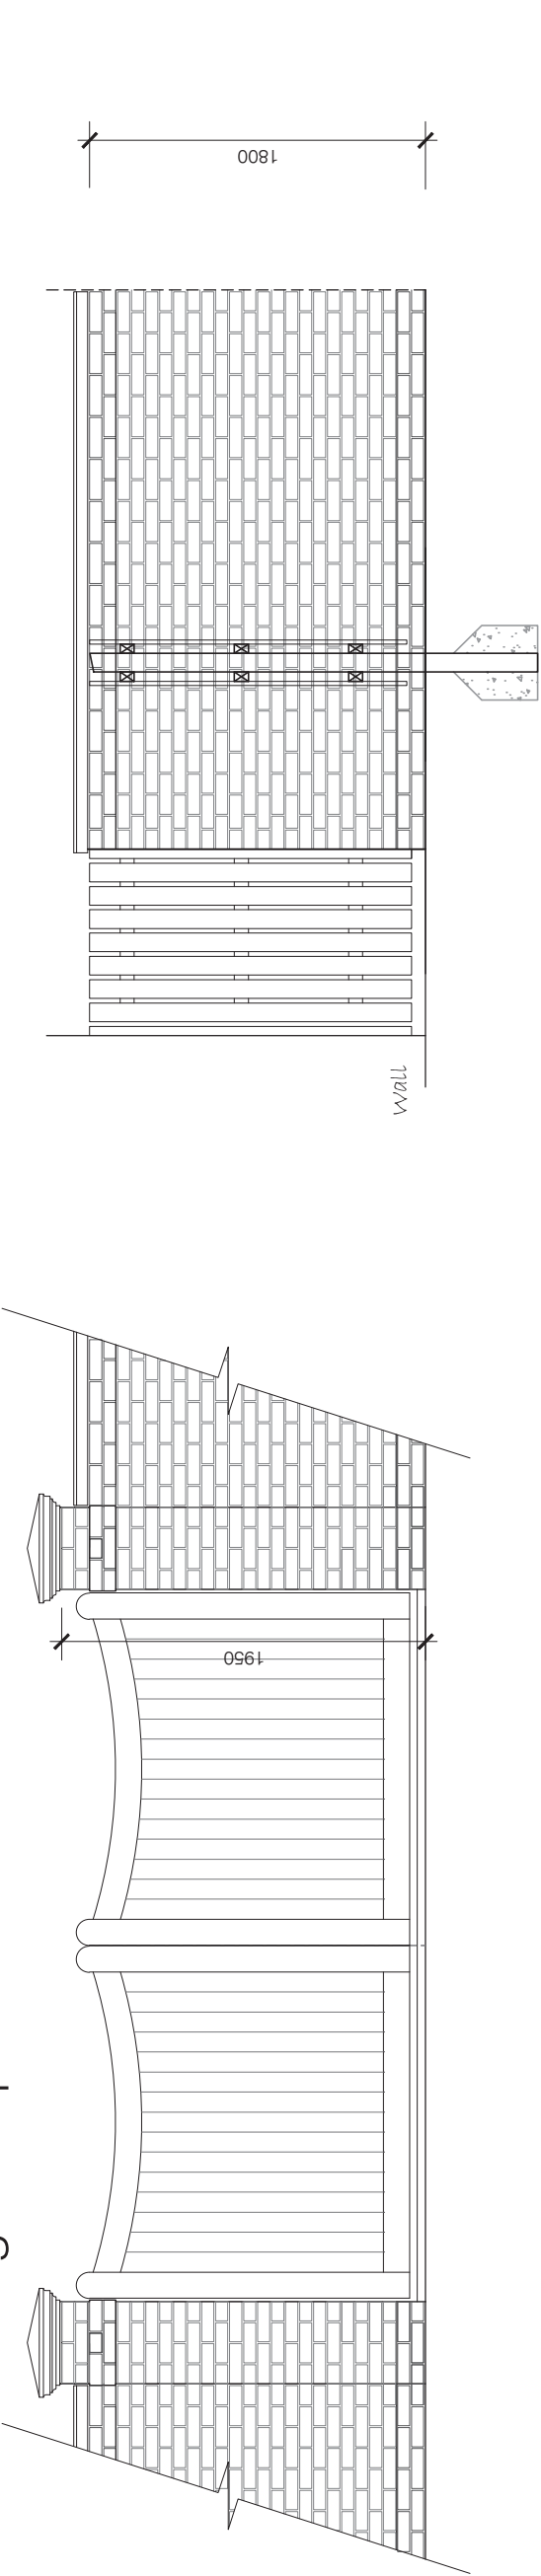


TYPE 'E'

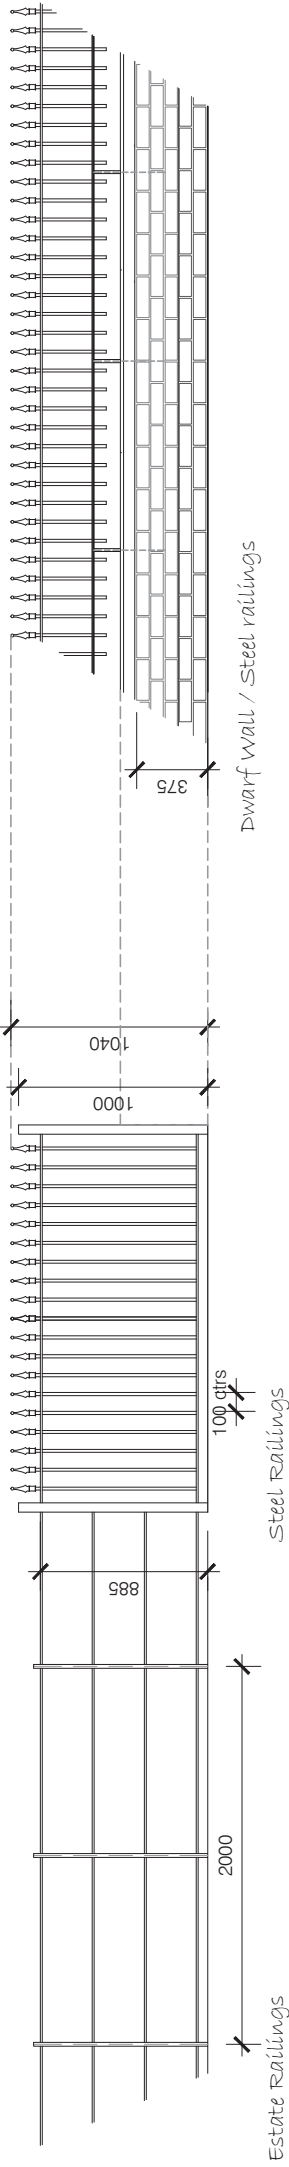


TYPE 'F'

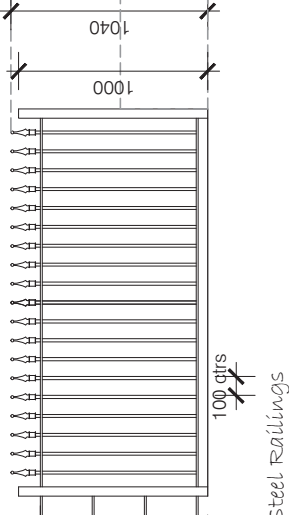

TYPE 'G'

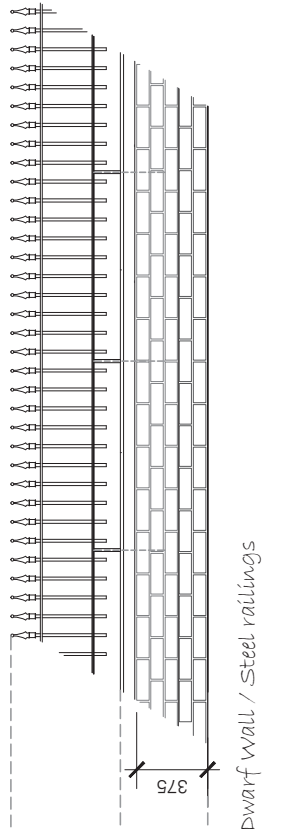

TYPE 'H' with hedge

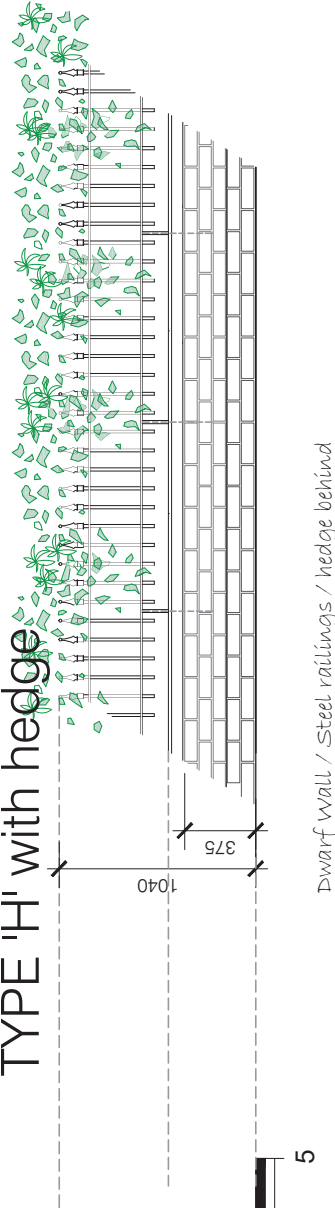

Metres



BOUNDARY TREATMENT
NORTH PARK RHEDA
PHASE 2
KCS Agriculture Limited

CONCEPT SUPPORT L33
PROJECT DEVELOPMENT

Edenburgh
1 Meadow Field
Edenburgh Road Ends
Carlisle
CA6 4HE
TEL UK: 0 1228 672032

Dwg No: RH Ma 02
Date: 28/09/21
Scale: Refer to dimensions
Rev:

Stage
PLANNING DWG

THE DOWNGRAM MAY BE USED WITHOUT A PROFESSIONAL & FULL BUILDING CONTROL APPROVAL
© Concept Support