


# FORMER ORGILL INFANTS SCHOOL, EGREMONT

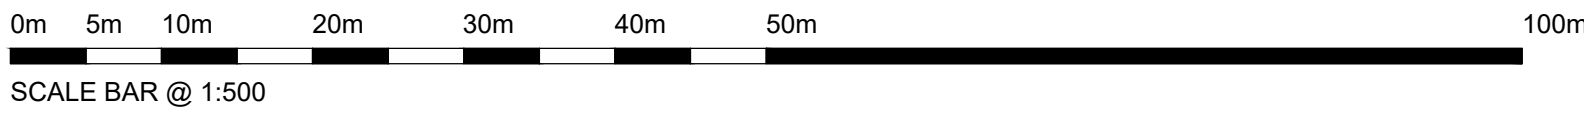

- BOUNDARY KEY
- 1.8m HIGH TIMBER SCREEN FENCE TO SEPARATE DETAIL
  - 1.8m HIGH TIMBER SCREEN DIVISIONAL FENCE TO SEPARATE DETAIL
  - 1.8m HIGH SCREEN WALL TO SEPARATE DETAIL

REV	DESCRIPTION	DATE



GLEESON HOMES & REGENERATION

DRAWING  
BOUNDARY TREATMENT PLAN

PROJECT  
HOW BANK FARM & FORMER ORGILL  
INFANTS SCHOOL, EGREMONT

SCALE	1:500@A0	REV.	-	DRAWING No.
DATE	SEP 2020			MJG/PL-111-1
DRAWN	TWENTY10			

**TWENTY 10**  
DESIGN AND PLANNING

Twenty10 Management Limited, 62 Hawkhead Avenue, Euxton, Chorley, Lancashire, PR7 6TE  
Tel: 01257 277 100 Email: info@twenty10.co.uk Fax: 01257 266 911

# HOW BANK FARM, EGREMONT