

10m 30m 40m 100m 5m 20m 50m 0m SCALE BAR @ 1:500 37 36 35 32 31 Att 1331. Se d 30 5 8 29 9 12 10 11 16 17 See a 18 P)

CLEATOR MOOR ROAD, WHITEHAVEN

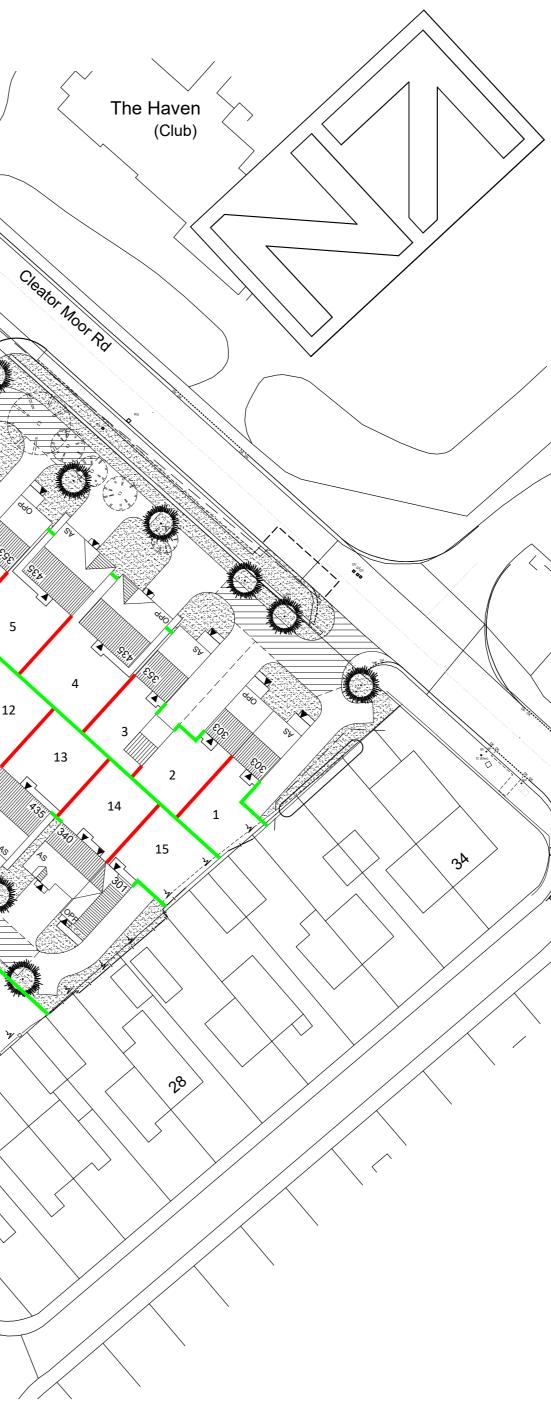

BOUNDARY KEY

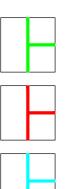

1.8m HIGH TIMBER SCREEN FENCE TO SEPARATE DETAIL

1.8m HIGH TIMBER SCREEN DIVISIONAL FENCE TO SEPARATE DETAIL

1.8m HIGH SCREEN WALL TO SEPARATE DETAIL

A	PLAN AMENDED IN LINE WITH LATEST PLANNING LAYOUT AMENDMENTS (28.03.22)	12.04.22
REV	DESCRIPTION	DATE



GLEESON HOMES & REGENERATION

DRAWING

BOUNDARY TREATMENT PLAN

PROJECT

CLEATOR MOOR ROAD, WHITEHAVEN

SCALE	1:500@A2	REV.	Α	DRAWING No.
DATE	OCT '21			MJG/PL-112-1
DRAWN	TWENTY10			



 Twenty10 Management Limited, 62 Hawkshead Avenue, Euxton, Chorley , Lancashire.
 PR7 6TE

 Tel: (01257) 277 100
 Email: info@twenty10.biz
 Fax: (01257) 266 911