




Elevation A looking South East



Elevation B looking South West

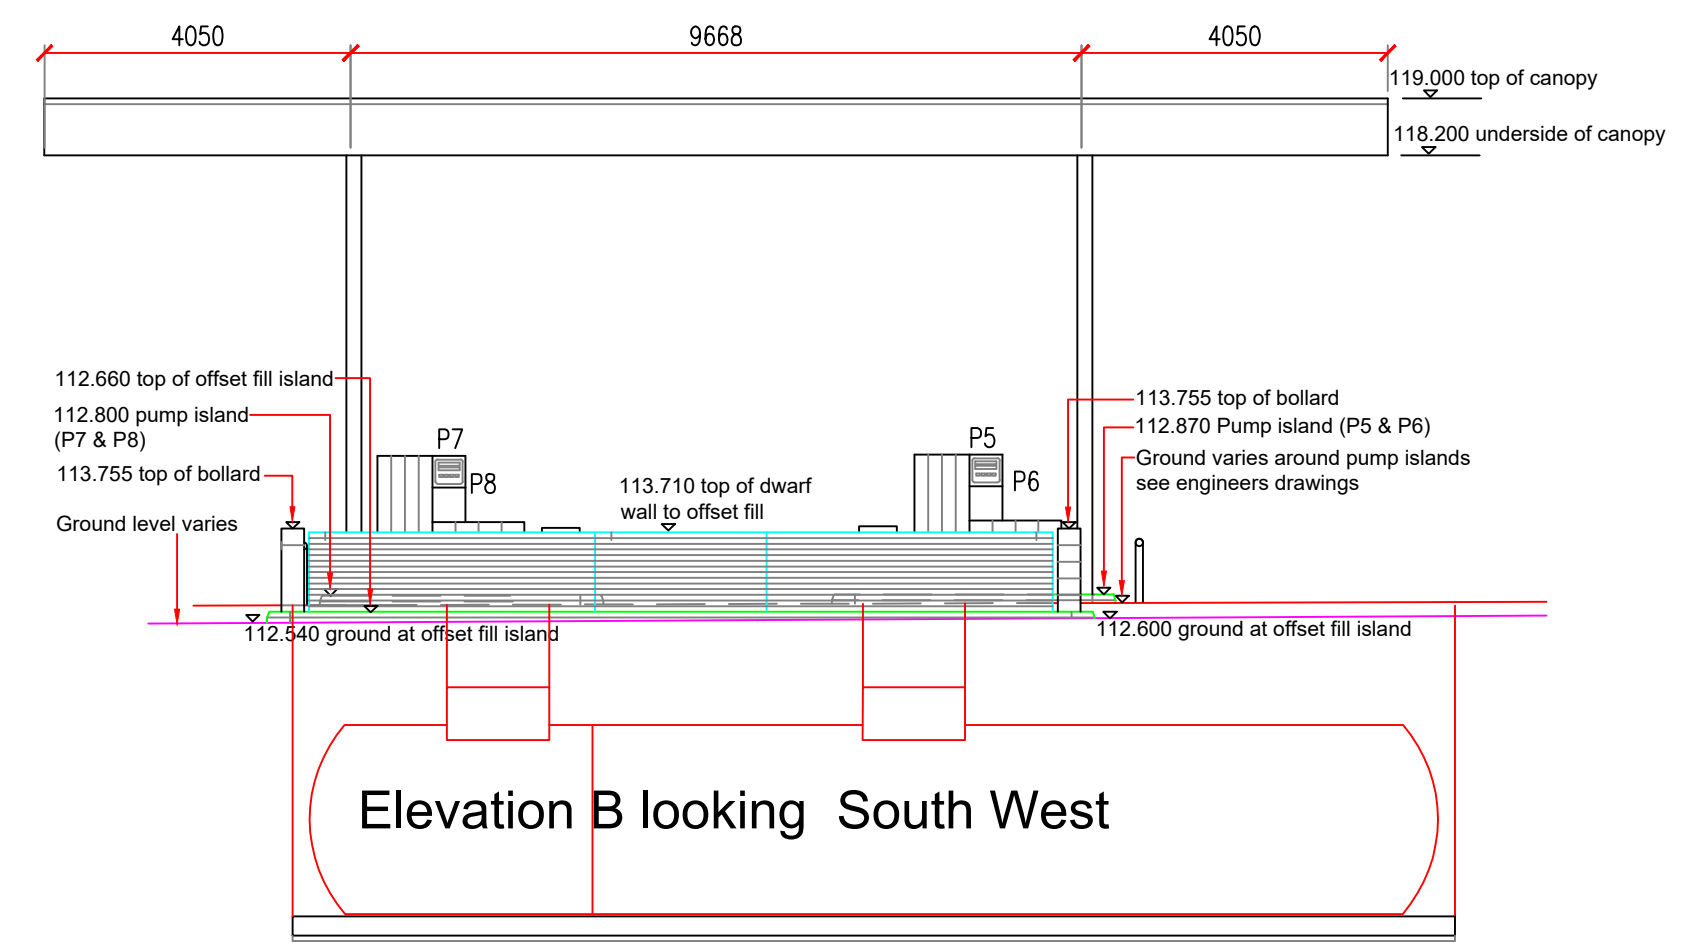

Elevation C looking North East

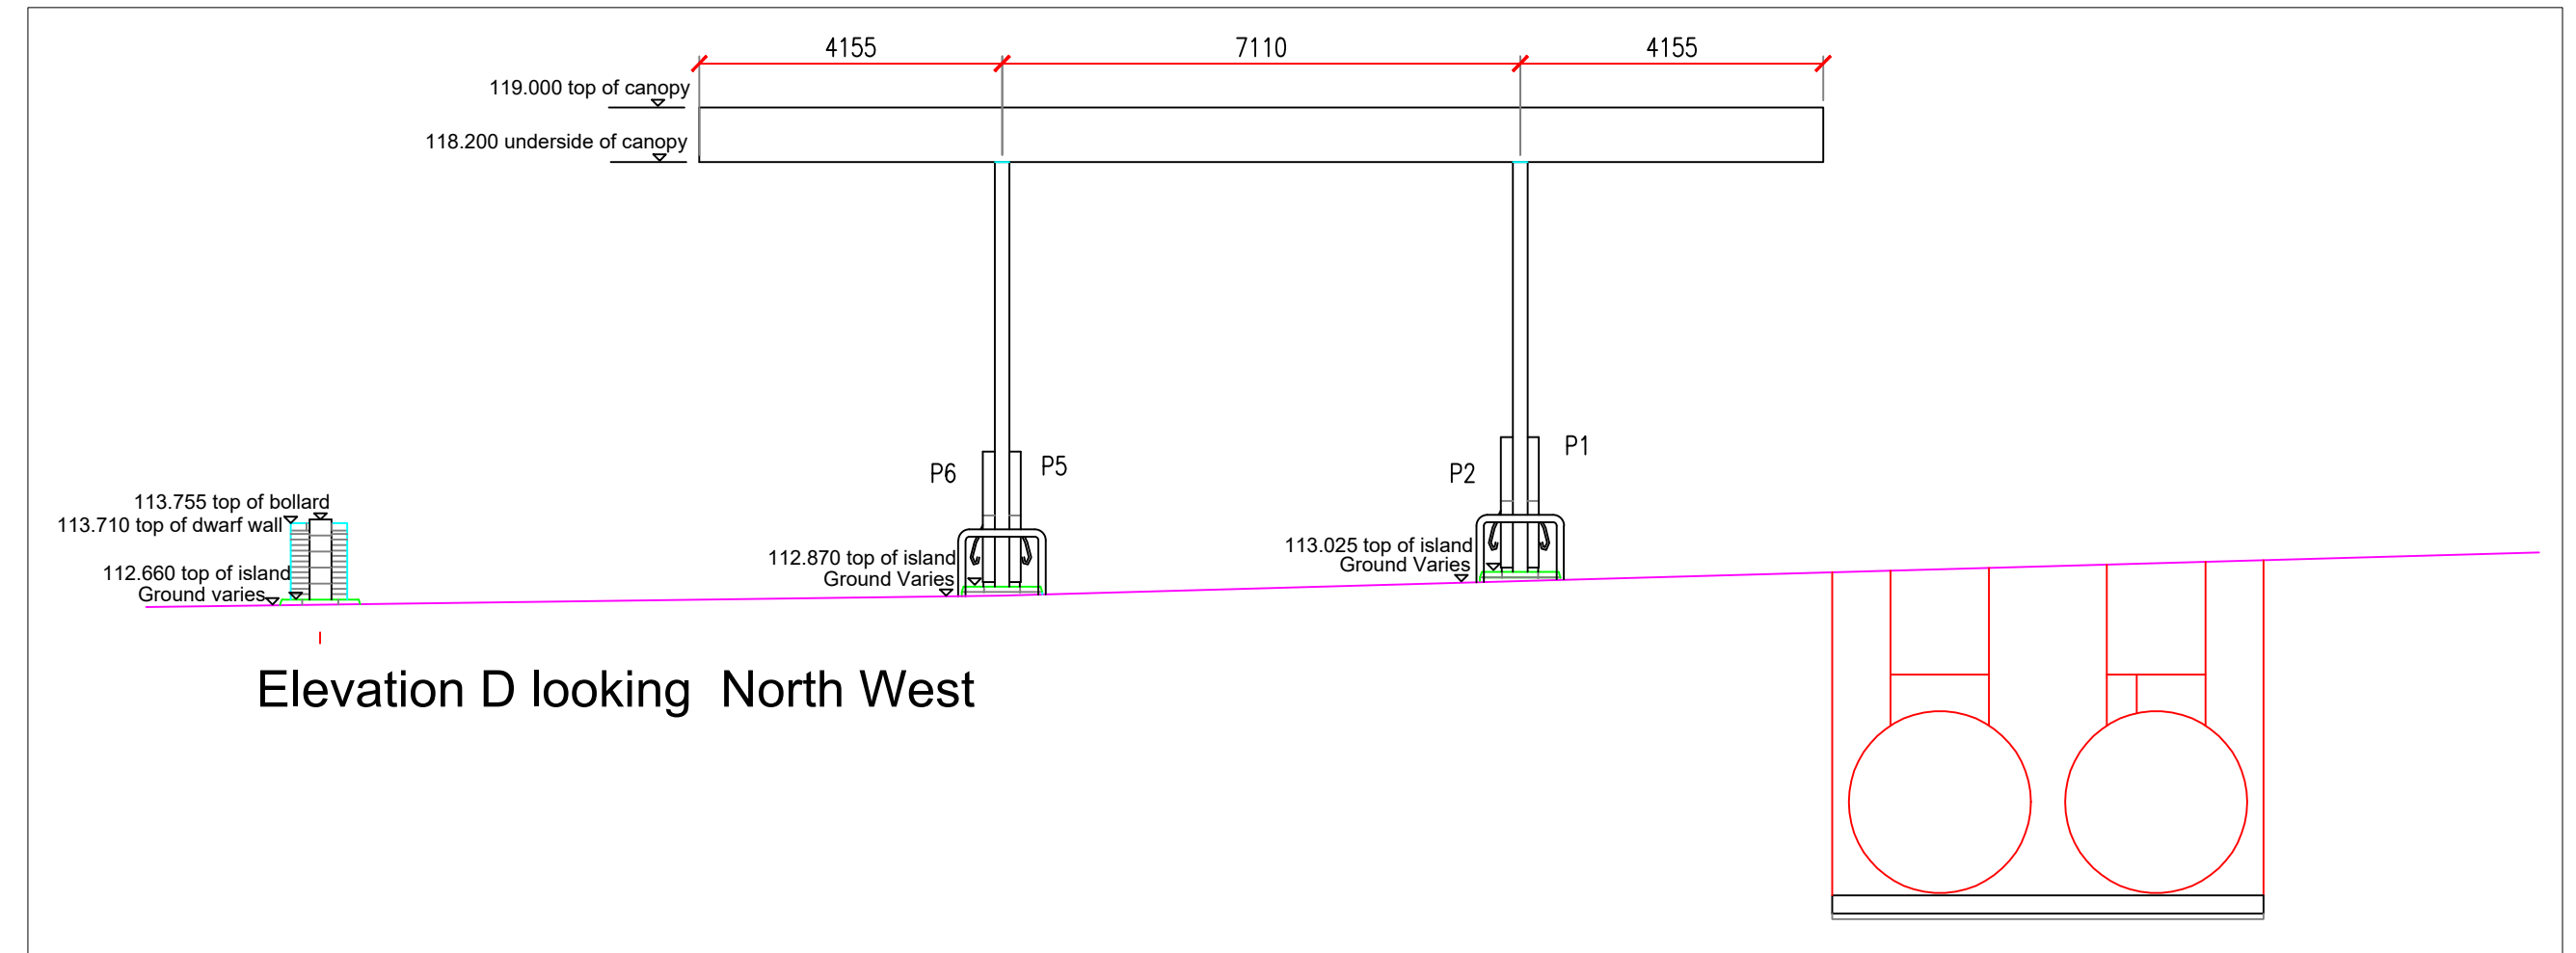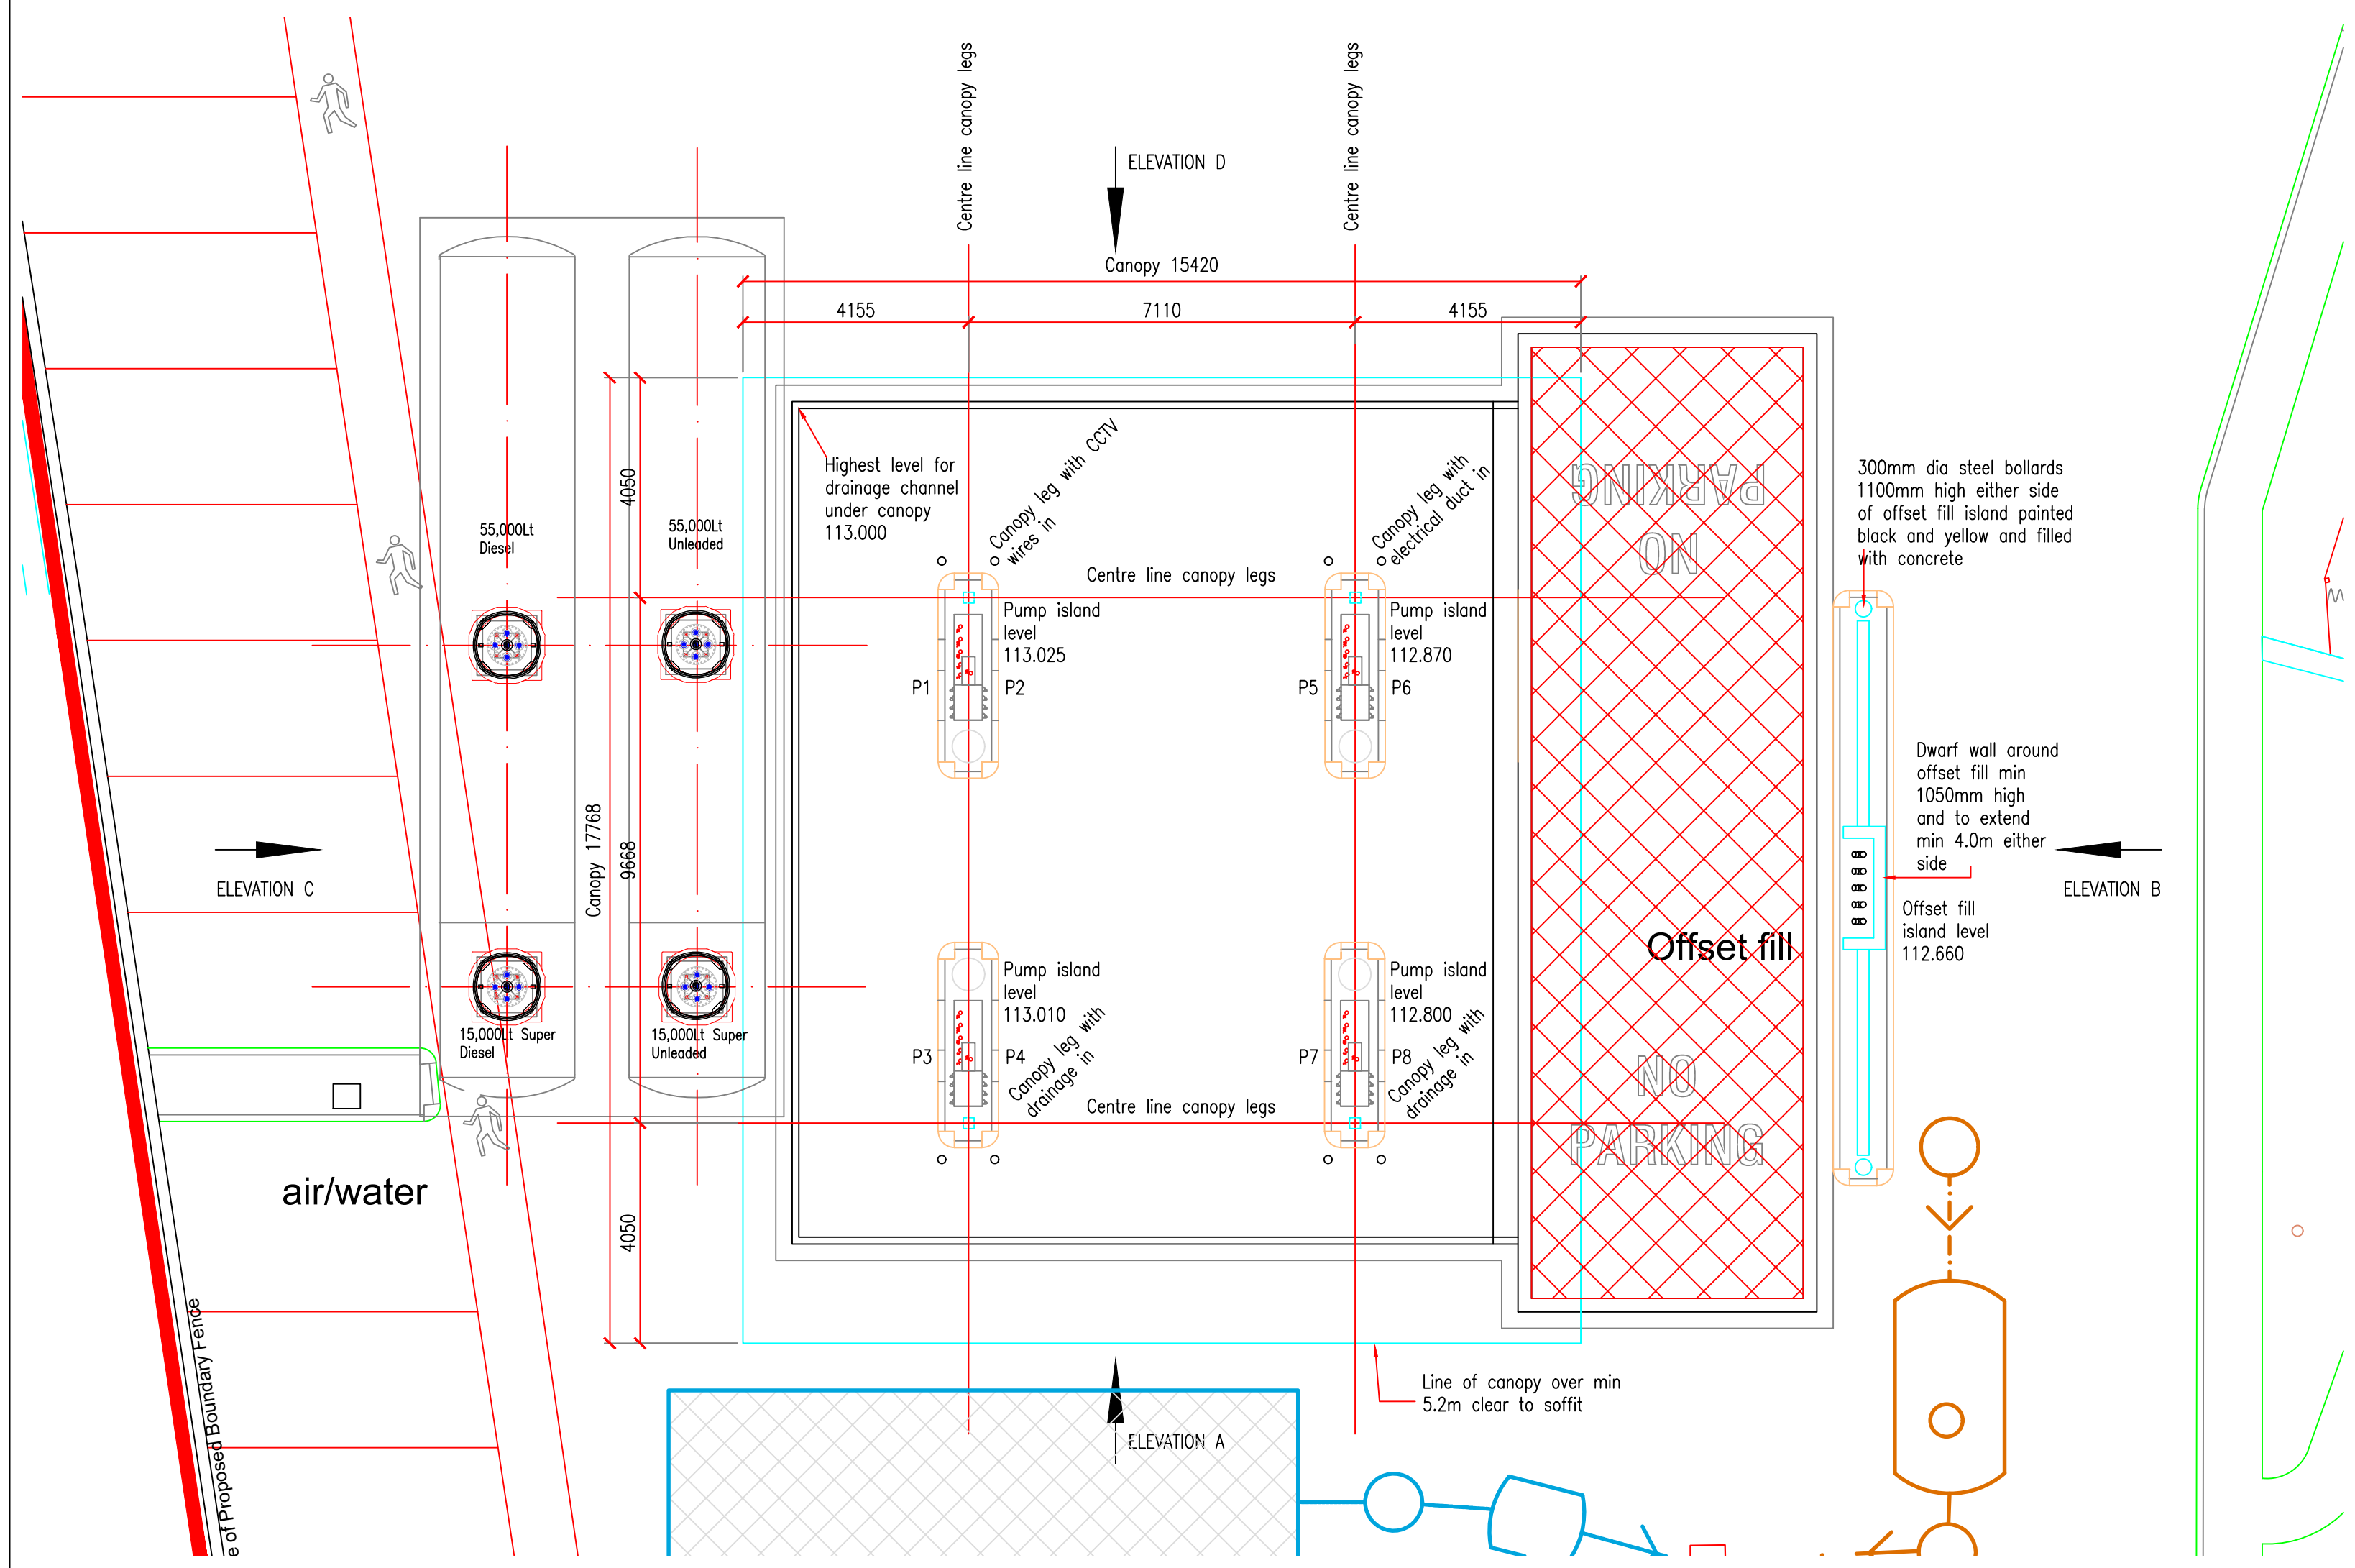

Elevation D looking North West

NOTES
Do not scale this drawing if in doubt ask.
All dims are to be confirmed on site by main contractor prior to any fabrication starting.
Canopy is to be designed and installed by specialist sub-contractor
Foundations to be designed by civil engineers and installed by main contractor.
Drainage and service connections to civil engineers details and specification.
Min clear headroom to underside of canopy to be 5.2m

Rev T1	06-06-2019	JMW	TENDER ISSUE
Rev A	26-03-2019	JMW	Height of protective wall to offset fill added. Additional duct to canopy leg identified
CLIENT	James Hall & Co Ltd	PROJECT NAME	Hensingham, Whitehaven
DRAWING NAME	Proposed Canopy Details	SCALE	1:100 @ A1
DATE	March 2018	DWG No	BR-105
JOB NUMBER	2018-213	REV No	T1
Registered Office	James Hall Spar Distribution Centre Bowland View Fulwood • Preston • Lancashire • PR2 5QT • Company No. 0628823	K.M. McFadyen, Dip. Arch. R.I.B.A. Tel No: 01772 706696 Email: office@HWL1.com	

