
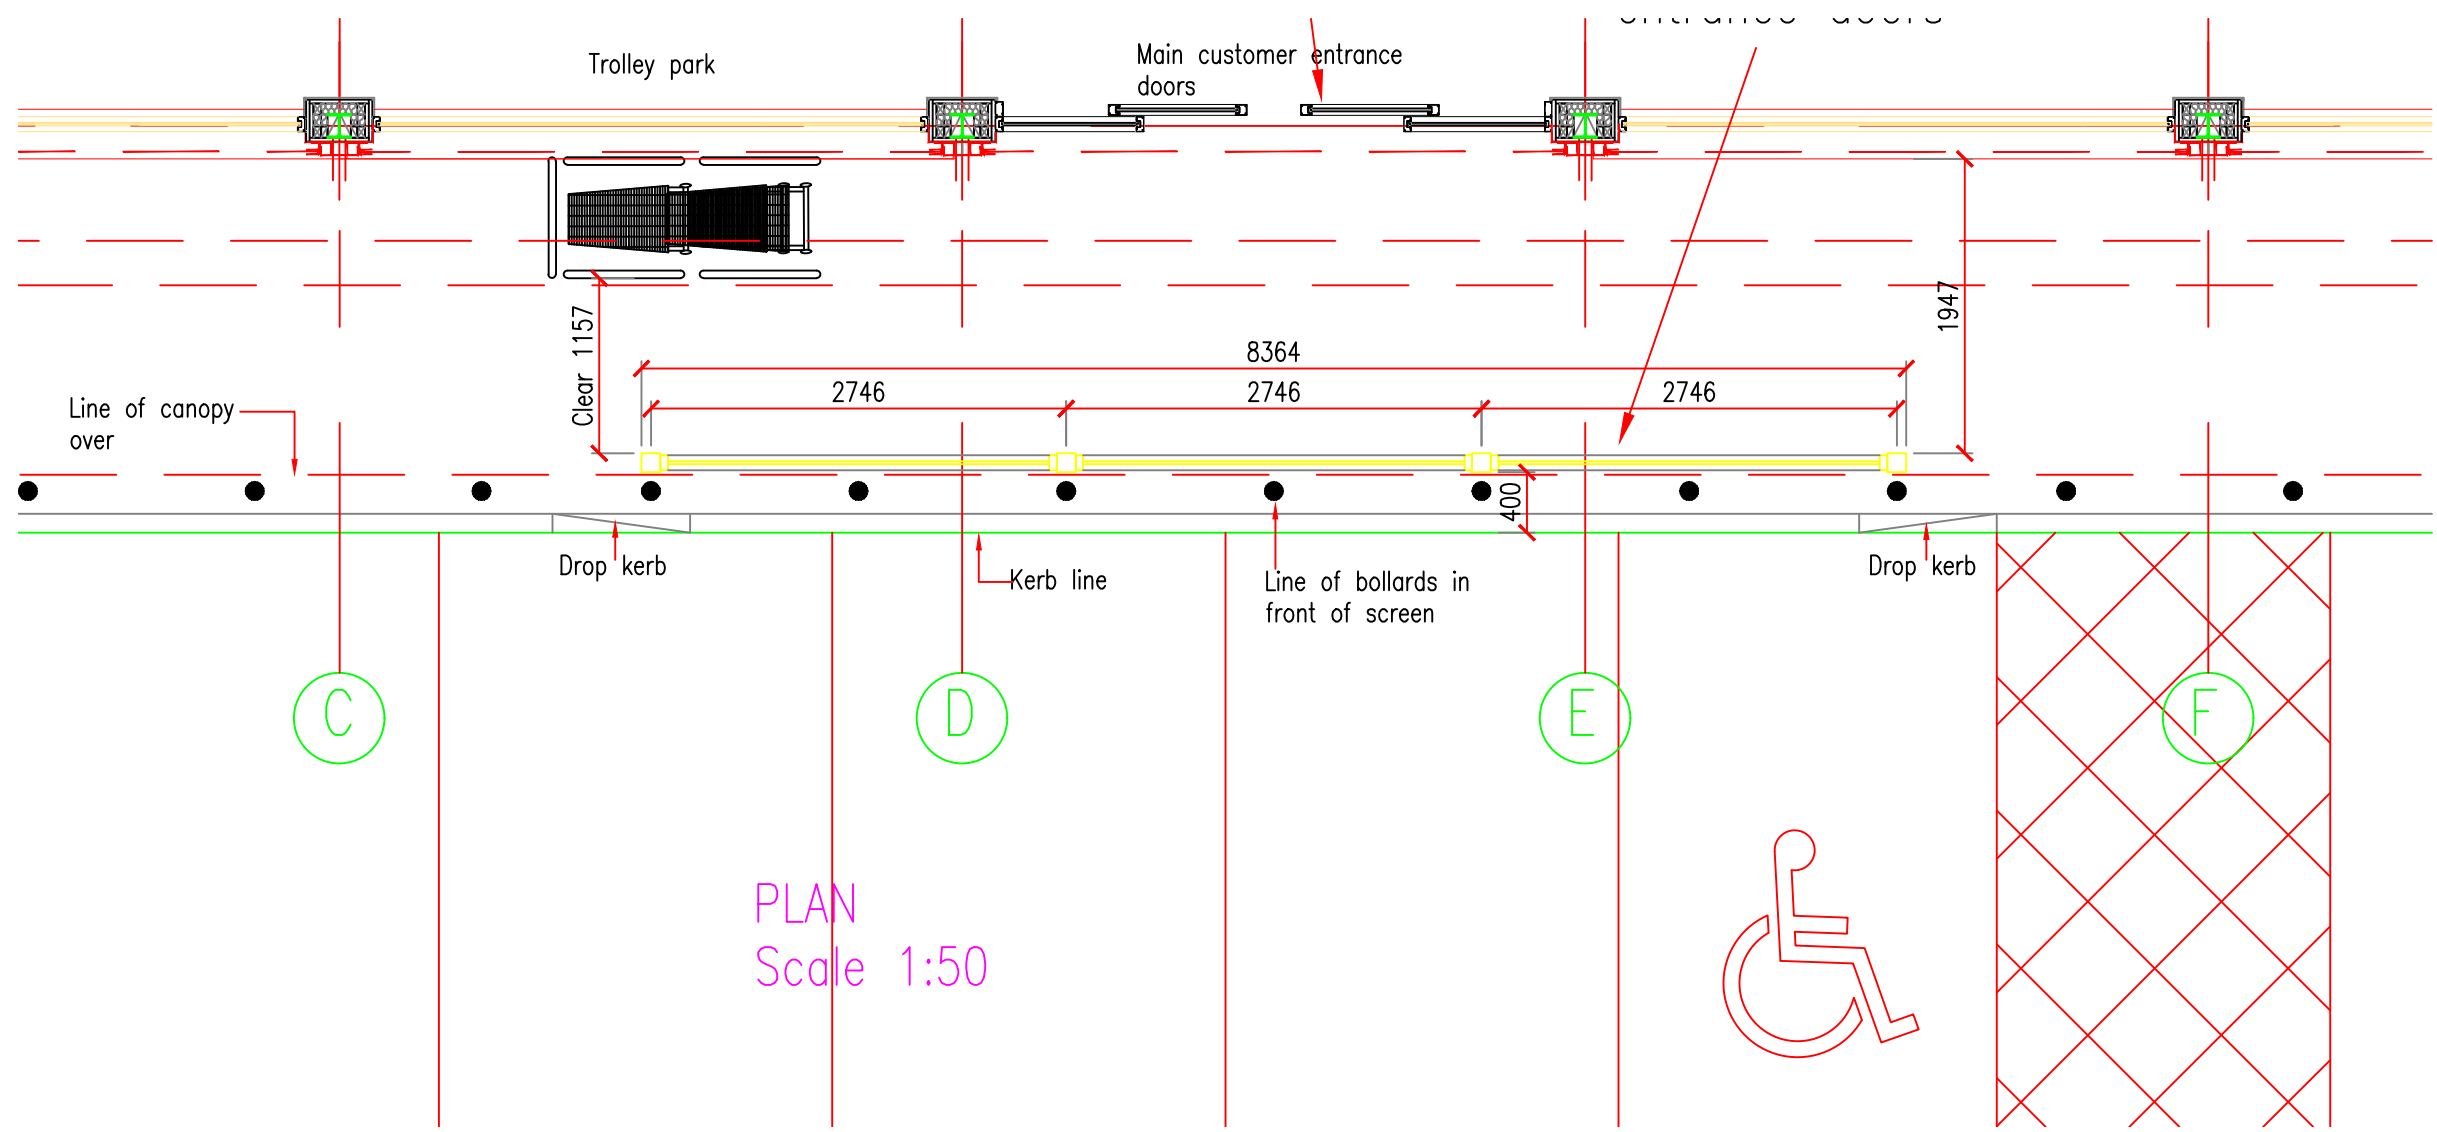
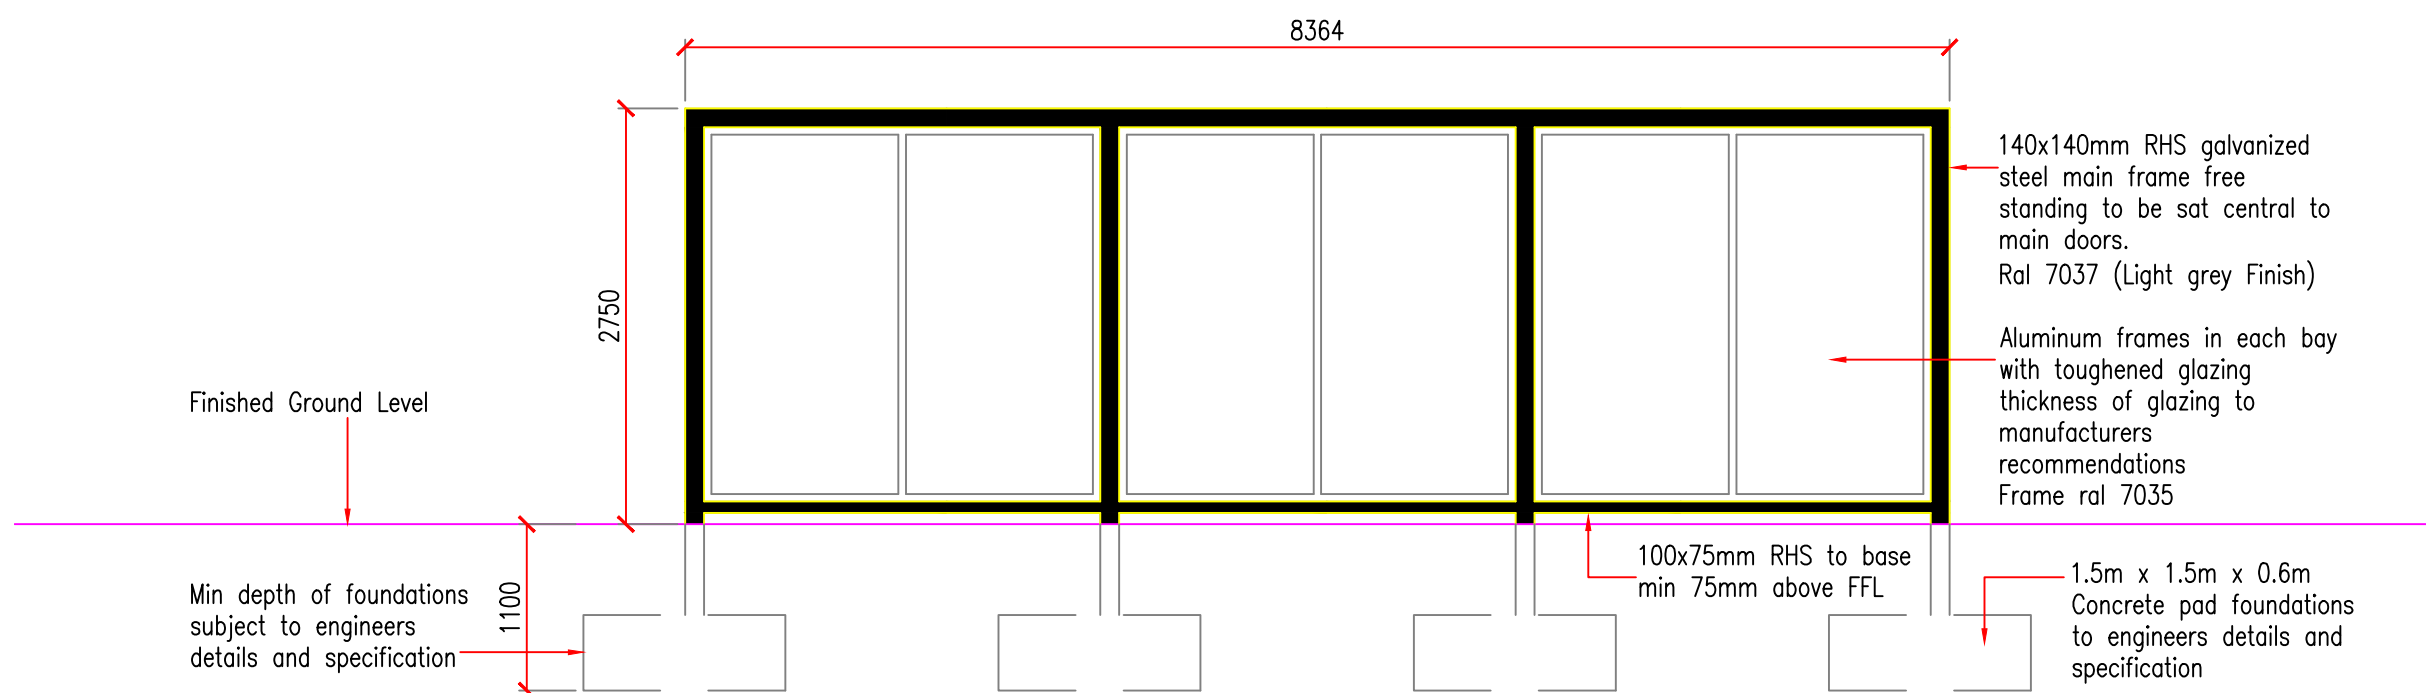
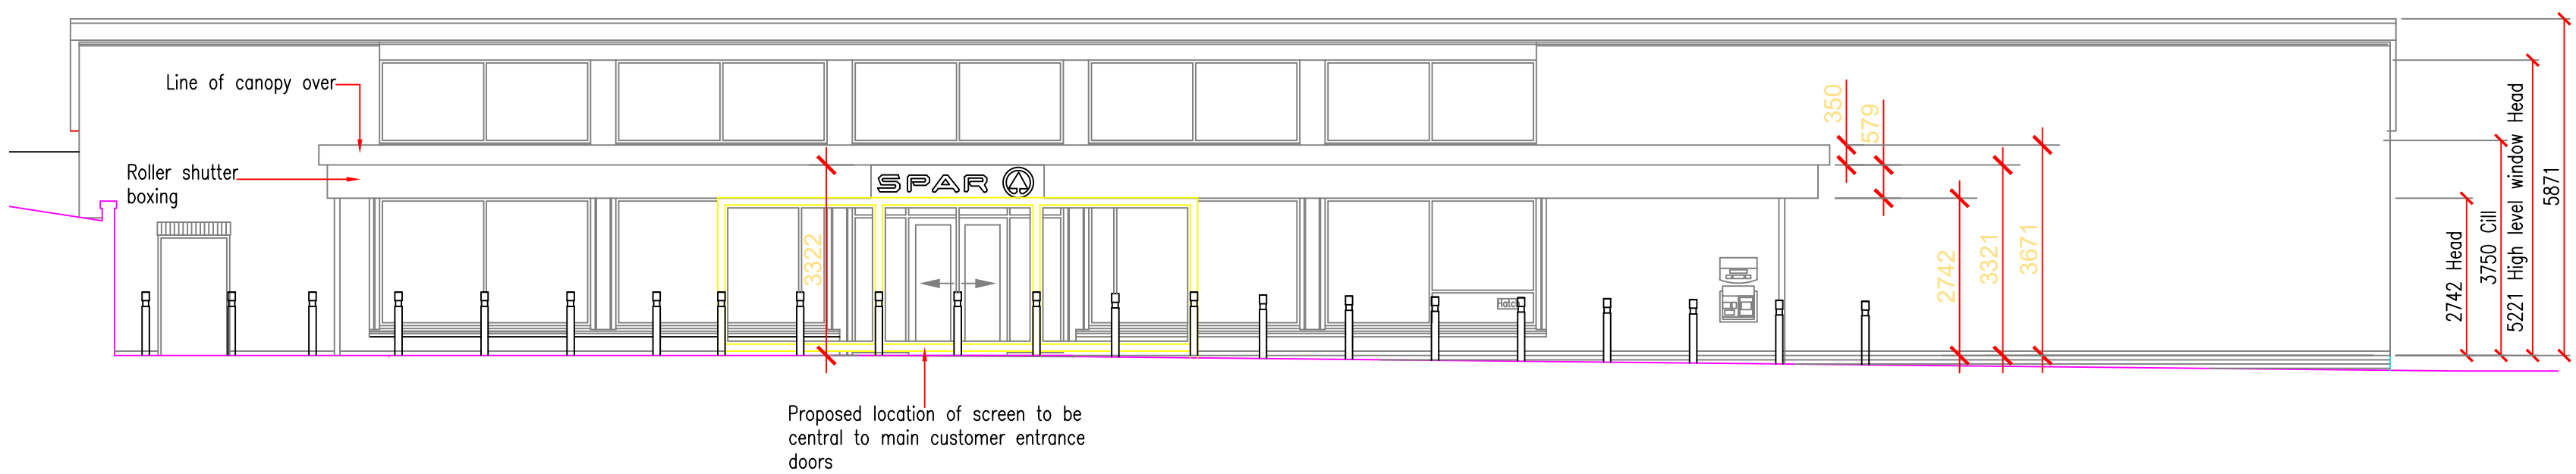


Notes: Do not scale from this drawing. This drawing is to be read in conjunction with all relevant design team specifications and drawings.
All dimensions are to be checked on site prior to commencement of work any variations to be notified to the Project Architect.
All components and materials are to be stored, protected, handled and installed in accordance with the manufacturer's recommendations.
© Harry Walters & Livezey Ltd

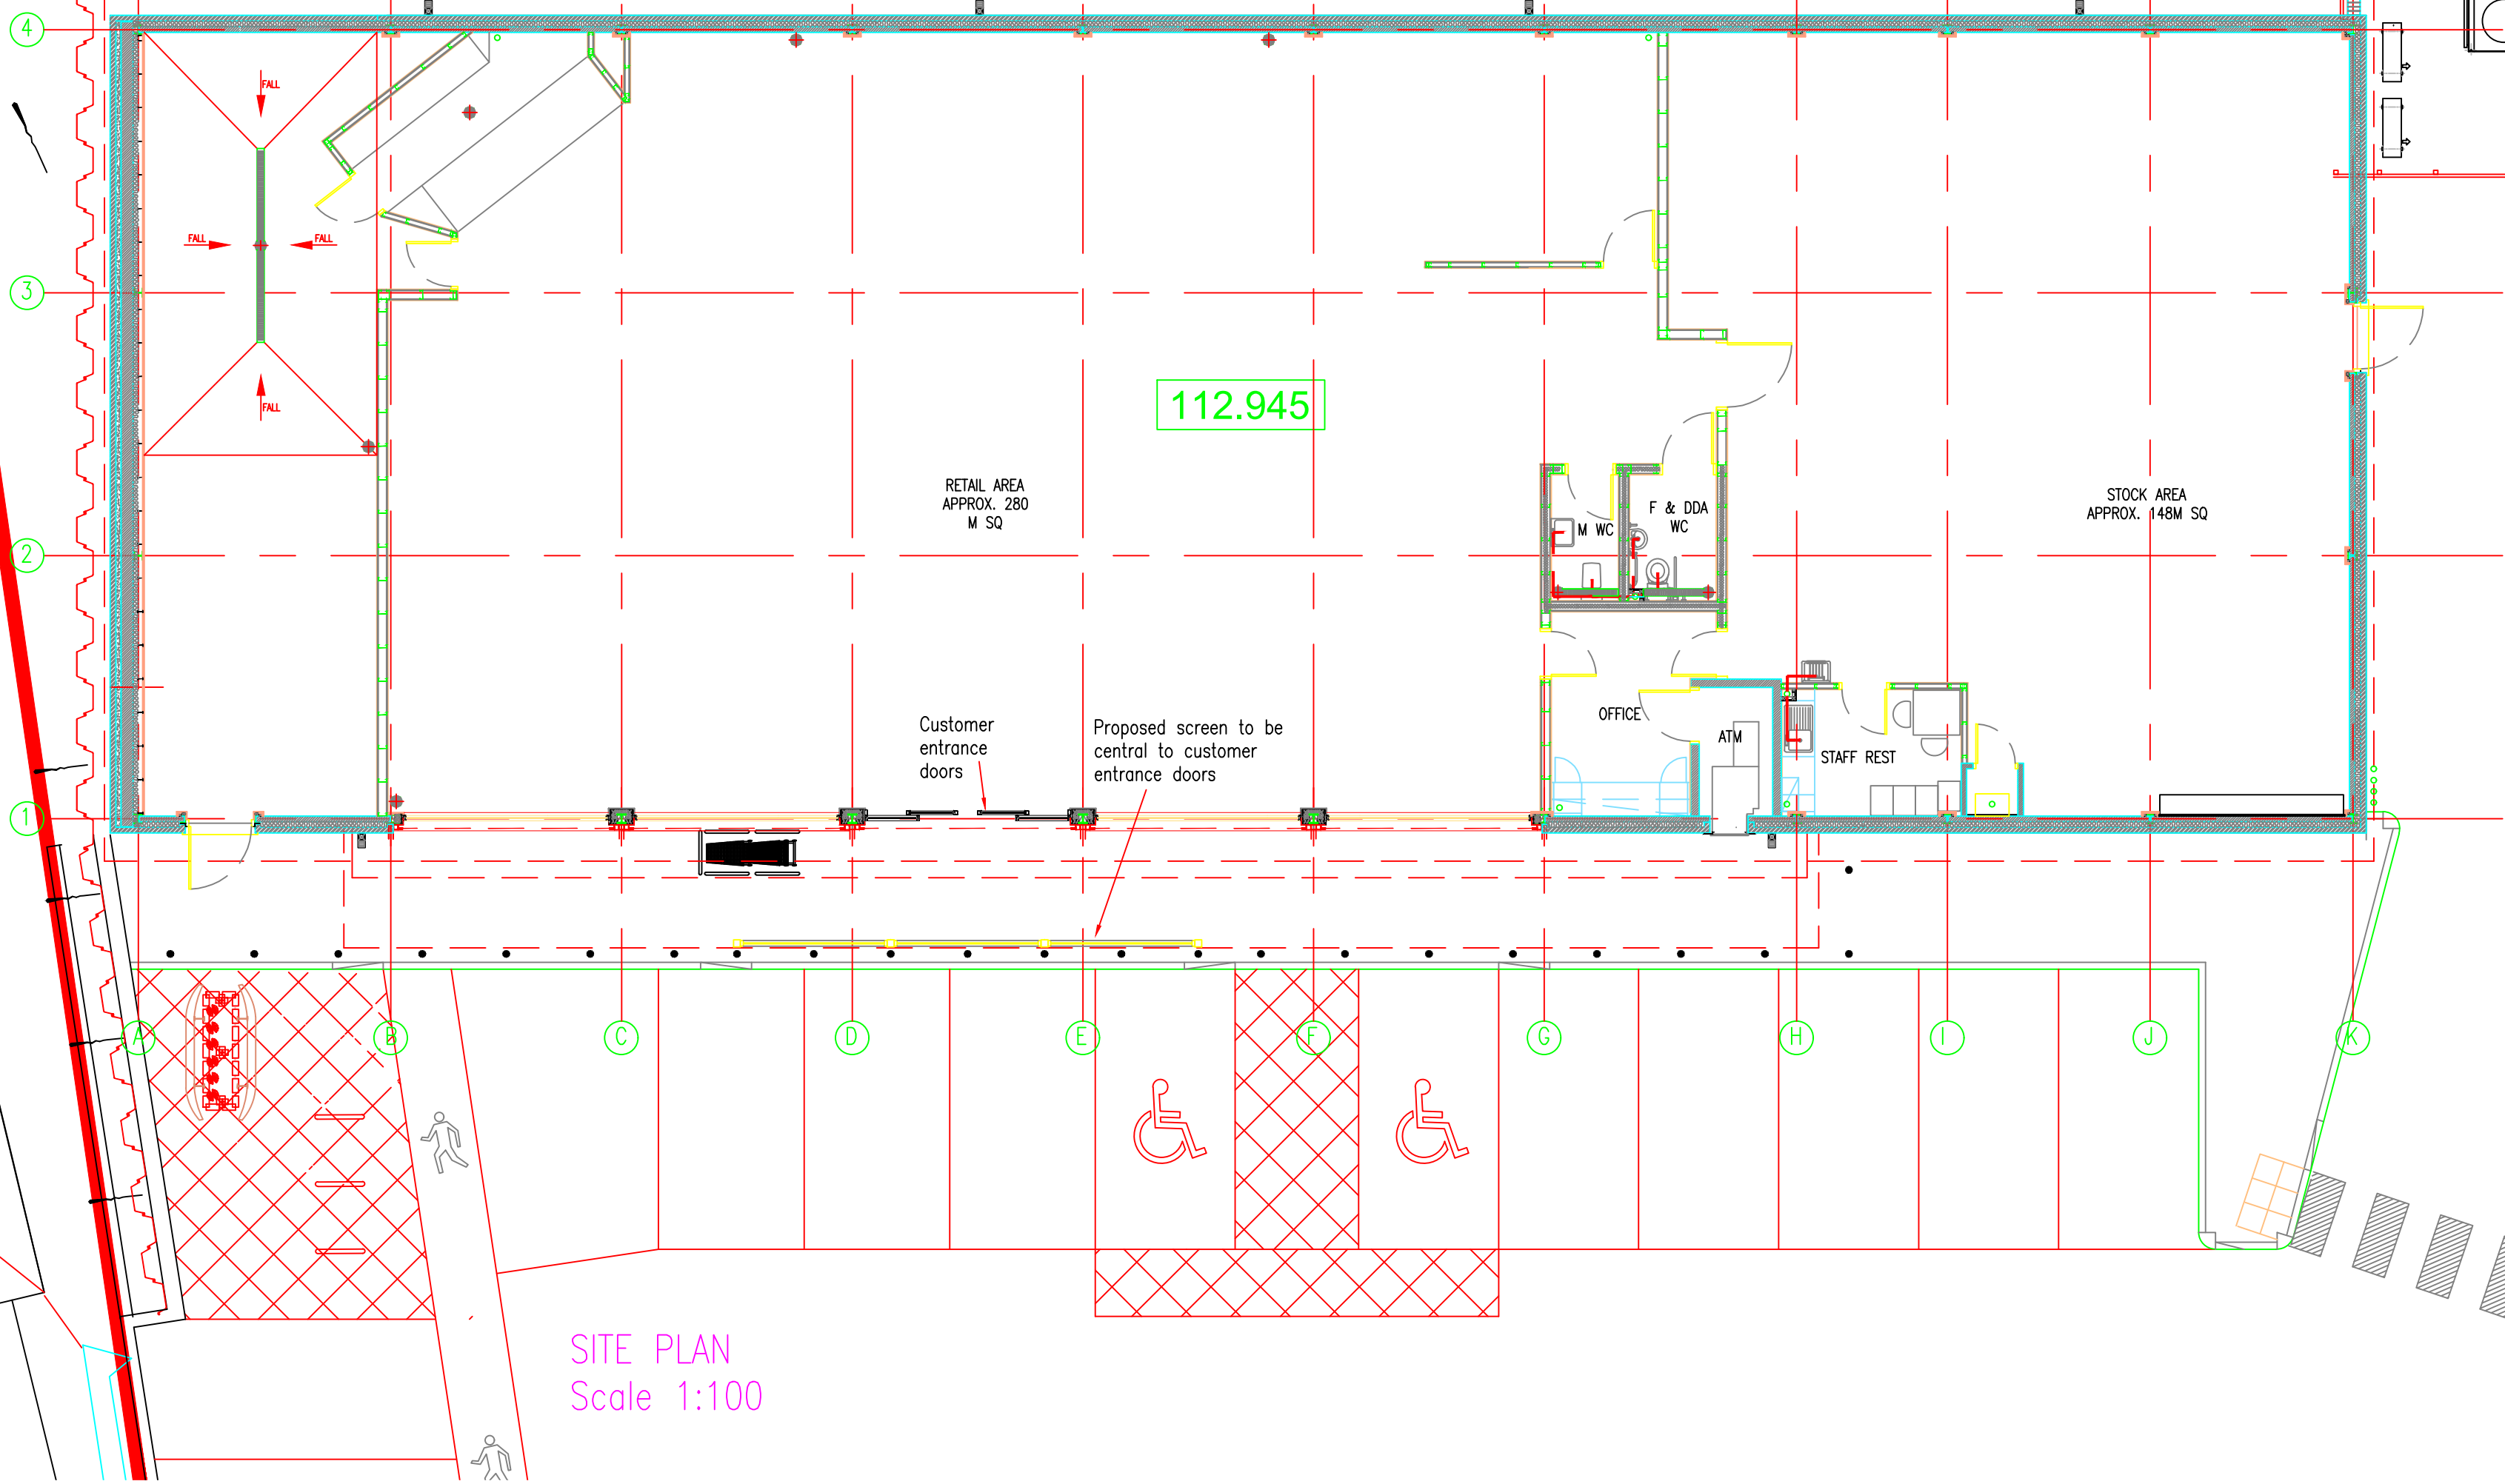

Rev T1 06-06-2019 JMW
TENDER ISSUE

CLIENT James Hall & Co Ltd	PROJECT NAME Hensingham, Whitehaven	DRAWN BY JMW
DRAWING NAME Free standing screen detail	SCALE 1:50 & 1:10 0@ A1	REV No T1
DATE June 2019	JOB NUMBER 2018-213	DWG No BR-108
Registered Office • James Hall Spar Distribution Centre Bowland View Fulwood • Preston • Lancashire • PR2 5QT • Company No. 06238223		
K.M. McFadyen, Dip. Arch. R.I.B.A. Tel No: 01772 706696 Email: office@HWL1.com		

HWL
HARRY WALTERS & LIVESEY Ltd