

Ref. 4/20/2310/0F1


HEALTH & SAFETY NOTES:
 1) Excavation works should be carried out carefully by hand.
 2) A C.A.T. (Cable Avoidance Tool) survey should be carried out to locate any possible services. Hand dig trial holes to locate services as necessary.
 3) Ensure that individuals lift within their own capabilities & employ appropriate handling techniques to do this.

The gate and new fencing will be installed by a local fencing contractor.

NOTES

- ALL DIMENSIONS ARE IN MILLIMETRES UNLESS OTHERWISE STATED
1. TOP & BOTTOM RAIL TO BE MORTICED FULL WIDTH WITH 13mm DIA. OAK DOWELS. OTHERS HALF MORTICED TO STILES & BOLTED TO RAILS. BRACES TO BE MORTICED TO STILES & BOLTED TO RAILS.
 2. GATES TO BE EUROPEAN LARCH. POSTS TO BE SOFTWOOD FACTORY PRESSURE IMPREGNATED WITH "TANOLITH" OR EQUIVALENT TO BS4072 (TO BE UNDERTAKEN II ACCORDANCE WITH BS5268). ALL CUTS TO BE SIMILARLY TREATED.
 3. GATES TO BE FITTED WITH CAPTIVE HINGE SET AS DETAILED. BOTTOM FITTING ADJUSTABLE. GATES MUST BE SELF CLOSING BY OFFSETTING THE CROOKS.
 4. GATE TO BE FITTED WITH SPECIALISED GATE FITTING - EASY LATCH TYPE KIT (3rd RAIL FITTING) OR, IF SPECIFIED, AN AUTO LATCH WITH LEVER UNLESS OTHERWISE STATED.
 5. ALL METAL FITTINGS & SCREWS TO BE GALVANISED TO BS729
 6. GATES TO OPEN AS DETAILED ON DRAWING.
 7. GATES AND INSTALLATION TO COMPLY WITH BS5709.
 8. GATES TO BE SITED ON LEVEL GROUND.
 9. CONCRETE TO BE ST2 MIX AS PER BS5328. MIX RATIO 1 CEMENT; 3 SAND; 6 20mm AGGREGATE. 50 - 75mm SLUMP

DESCRIPTION OF	SIZE(mm)
TIMBER MATERIALS	
HANGING POST	200 X 200 X 2200LG.
SHUTTING POST	175 X 175 X 2200LG.
HANGING STILE	100 X 75
SHUTTING STILE	75 X 75
TOP RAIL	100 X 75 TAPERING TO 75 X 75
UNDER RAILS	75 X 25
BRACES HOUSED IN TOP RAIL	75 X 75

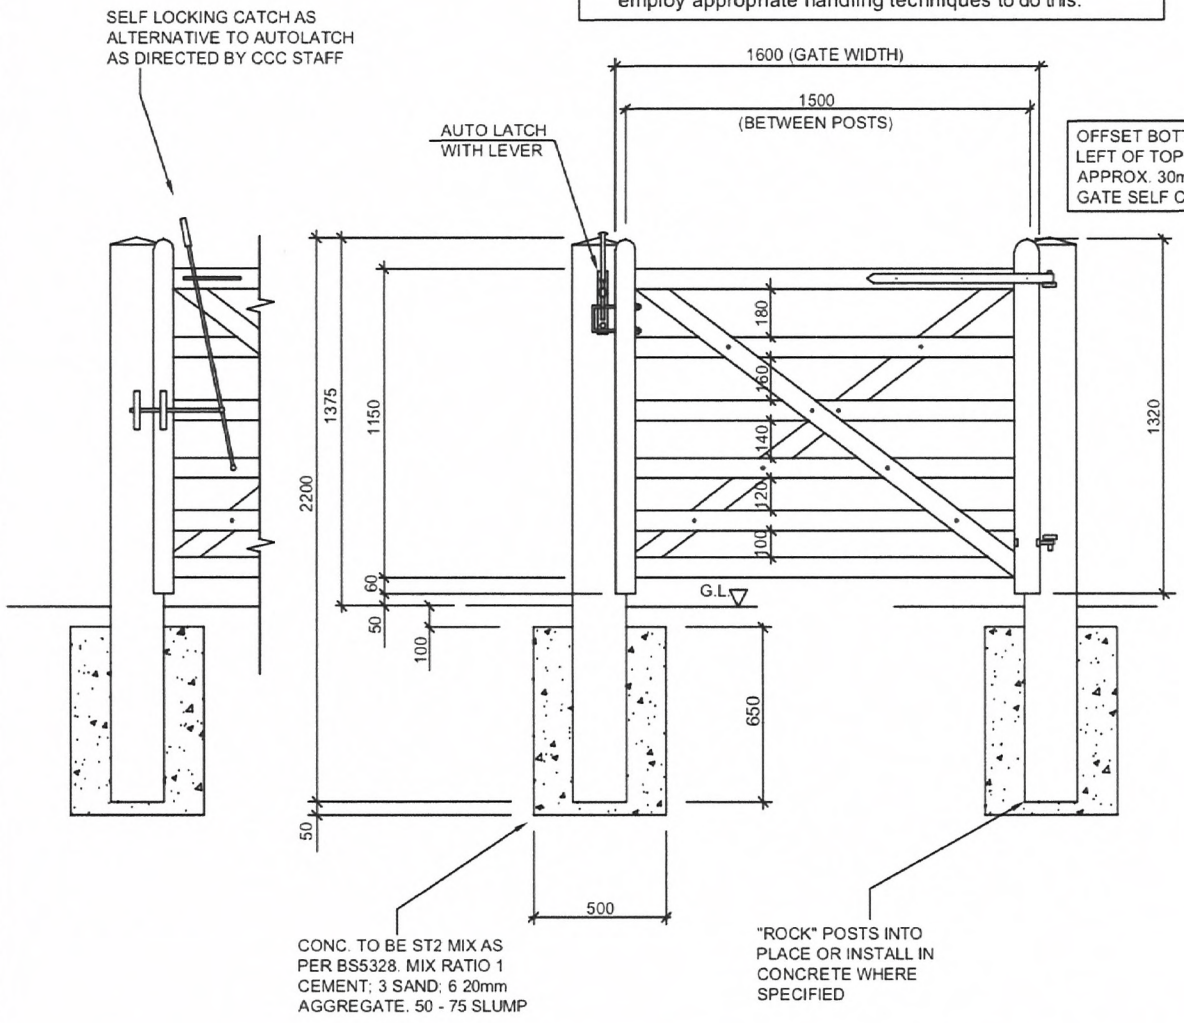

<p>CUMBRIA COUNTY COUNCIL</p>	<p>Title: BRIDLEGATE</p>	Drawing No.			
		Job Log.			
		Scale: NTS			
		Drawn	D.CLARE	Date: FEB 08	Rev NOV 14
		Checked	*		
<p>Cumbria County Council The Parkhouse Building Kingmoor Business Park Carlisle Cumbria CA6 4SL</p>					