


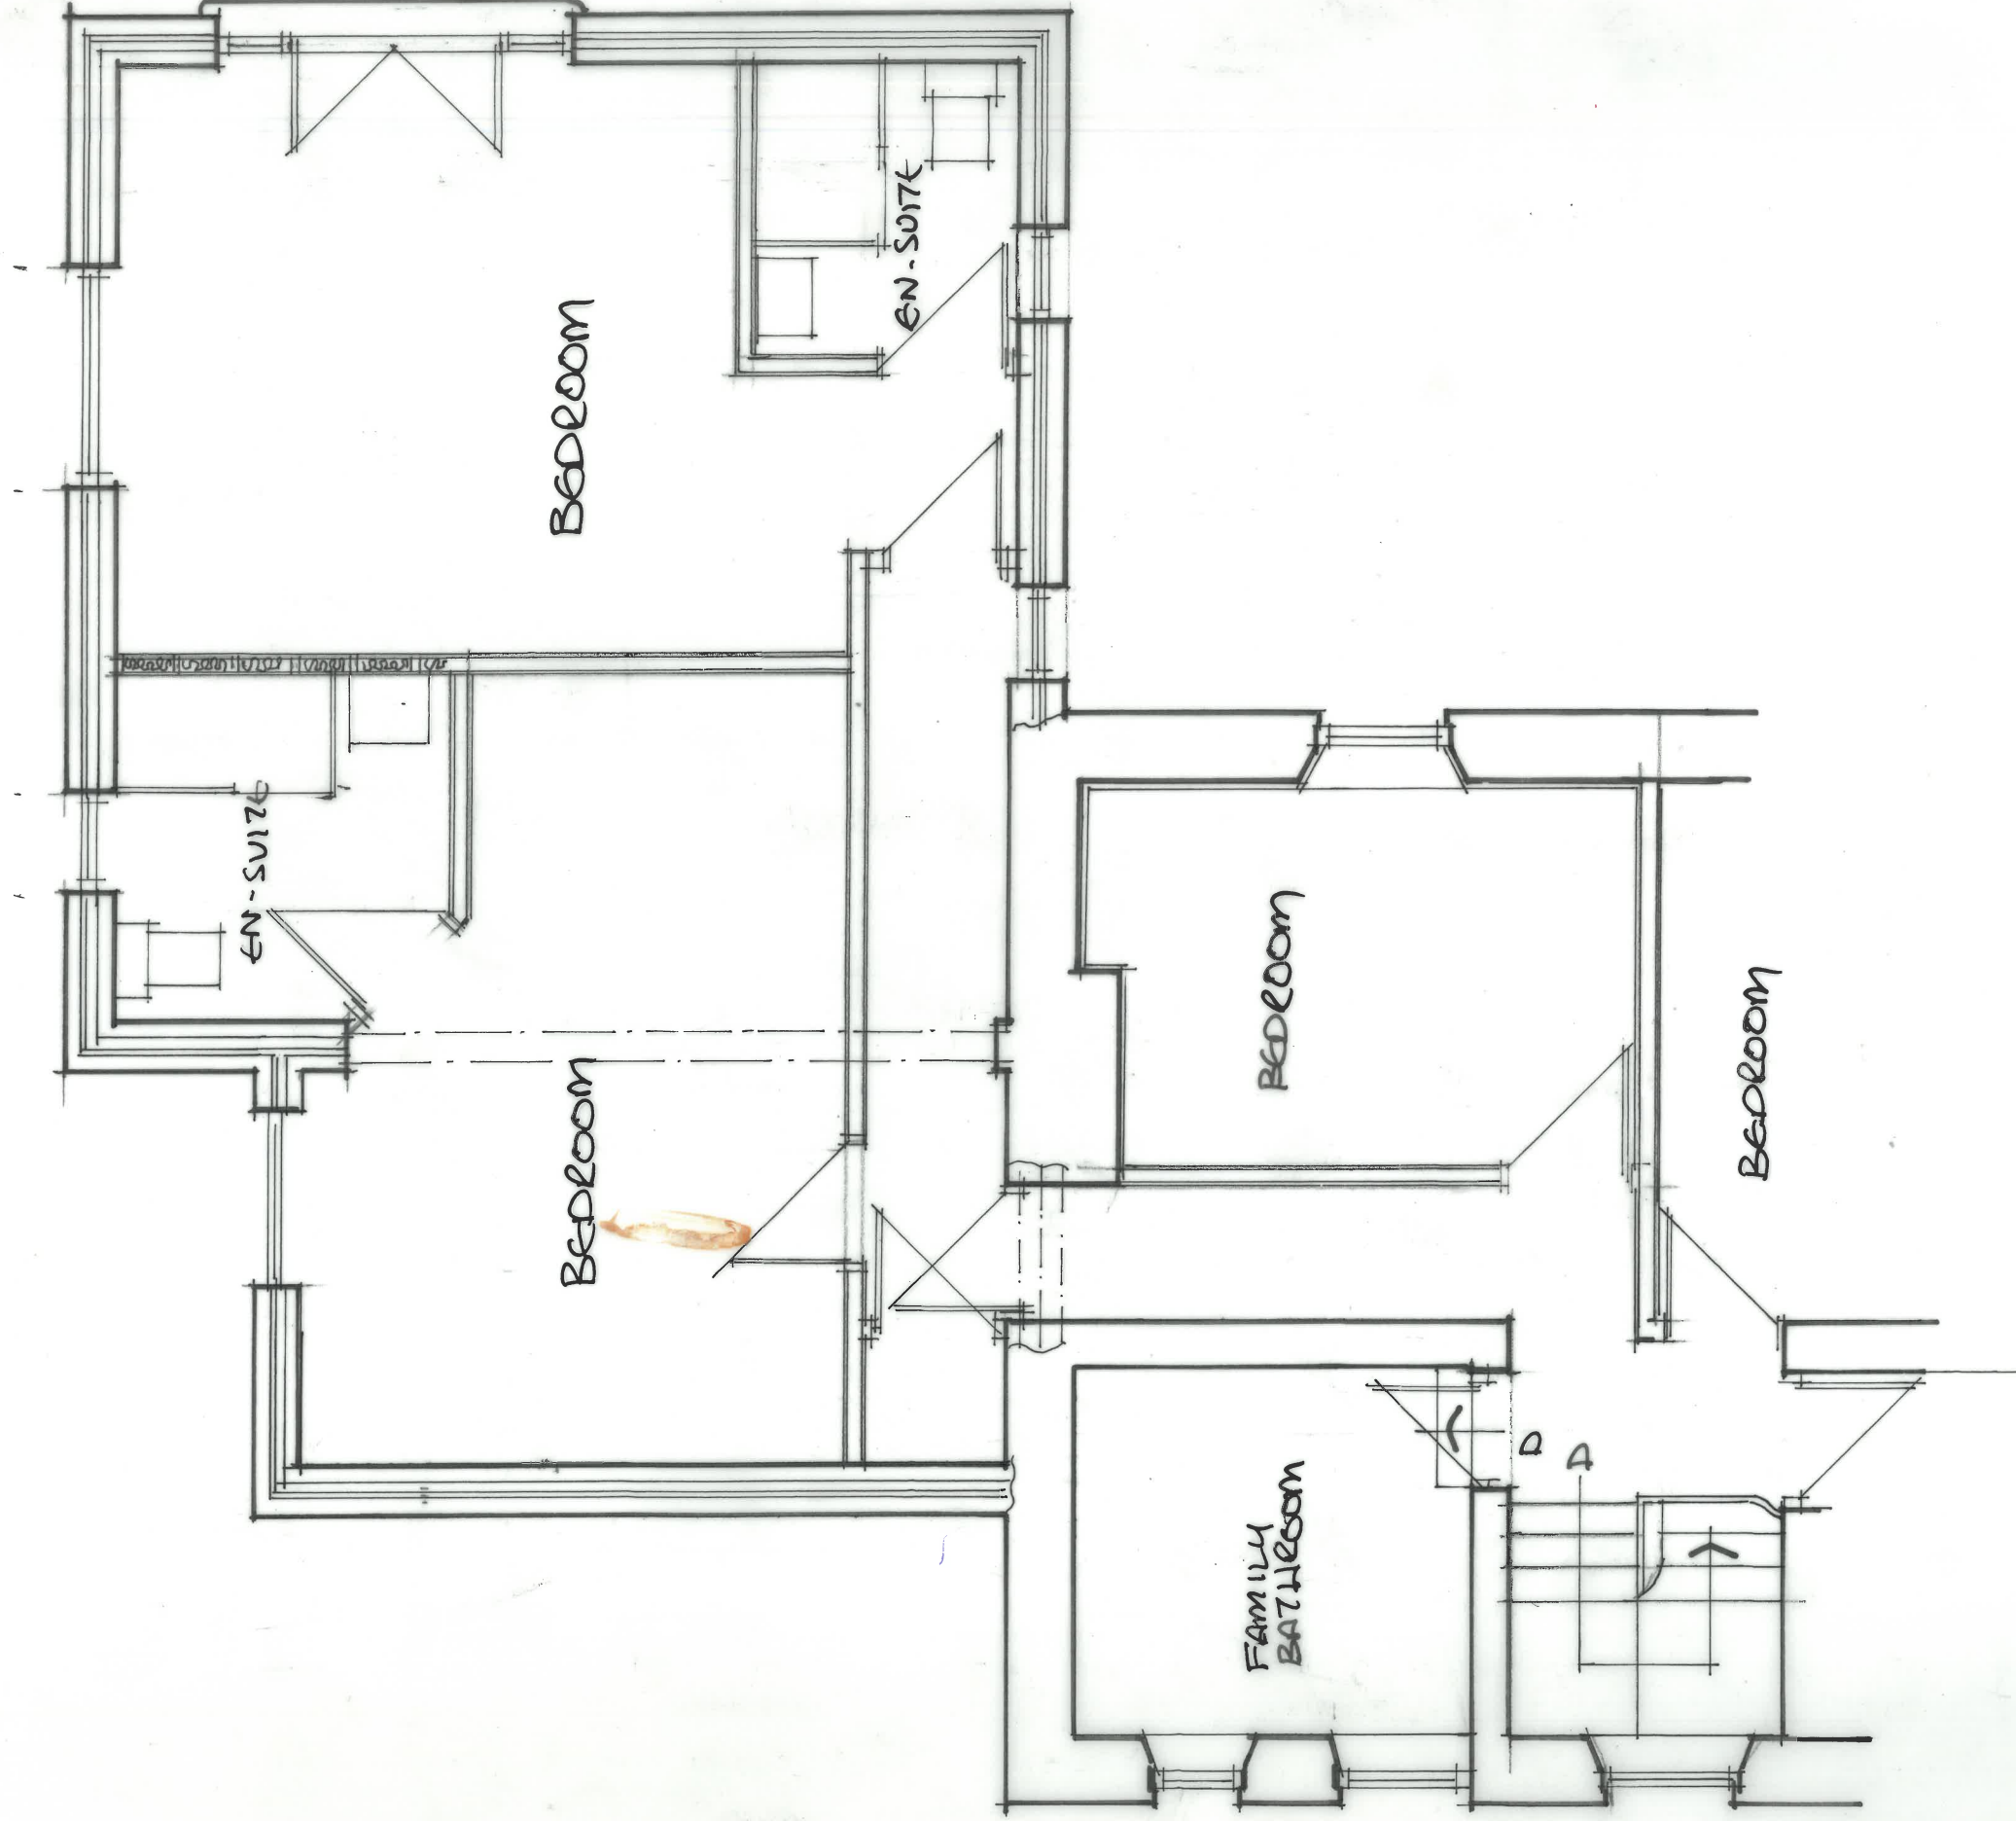

PROPOSED FIRST FLOOR EXTENSION TO PROVIDE ADDITIONAL BEDROOMS
2 QUARRY COTTAGES BIGRIGG EGREMONT CA22 2TX FOR MR AND MRS M
BROWN

PROPOSED PART FIRST FLOOR
SCALE 1:50@A3 NOVEMBER 2024

MB/5