





Ground Floor Layout

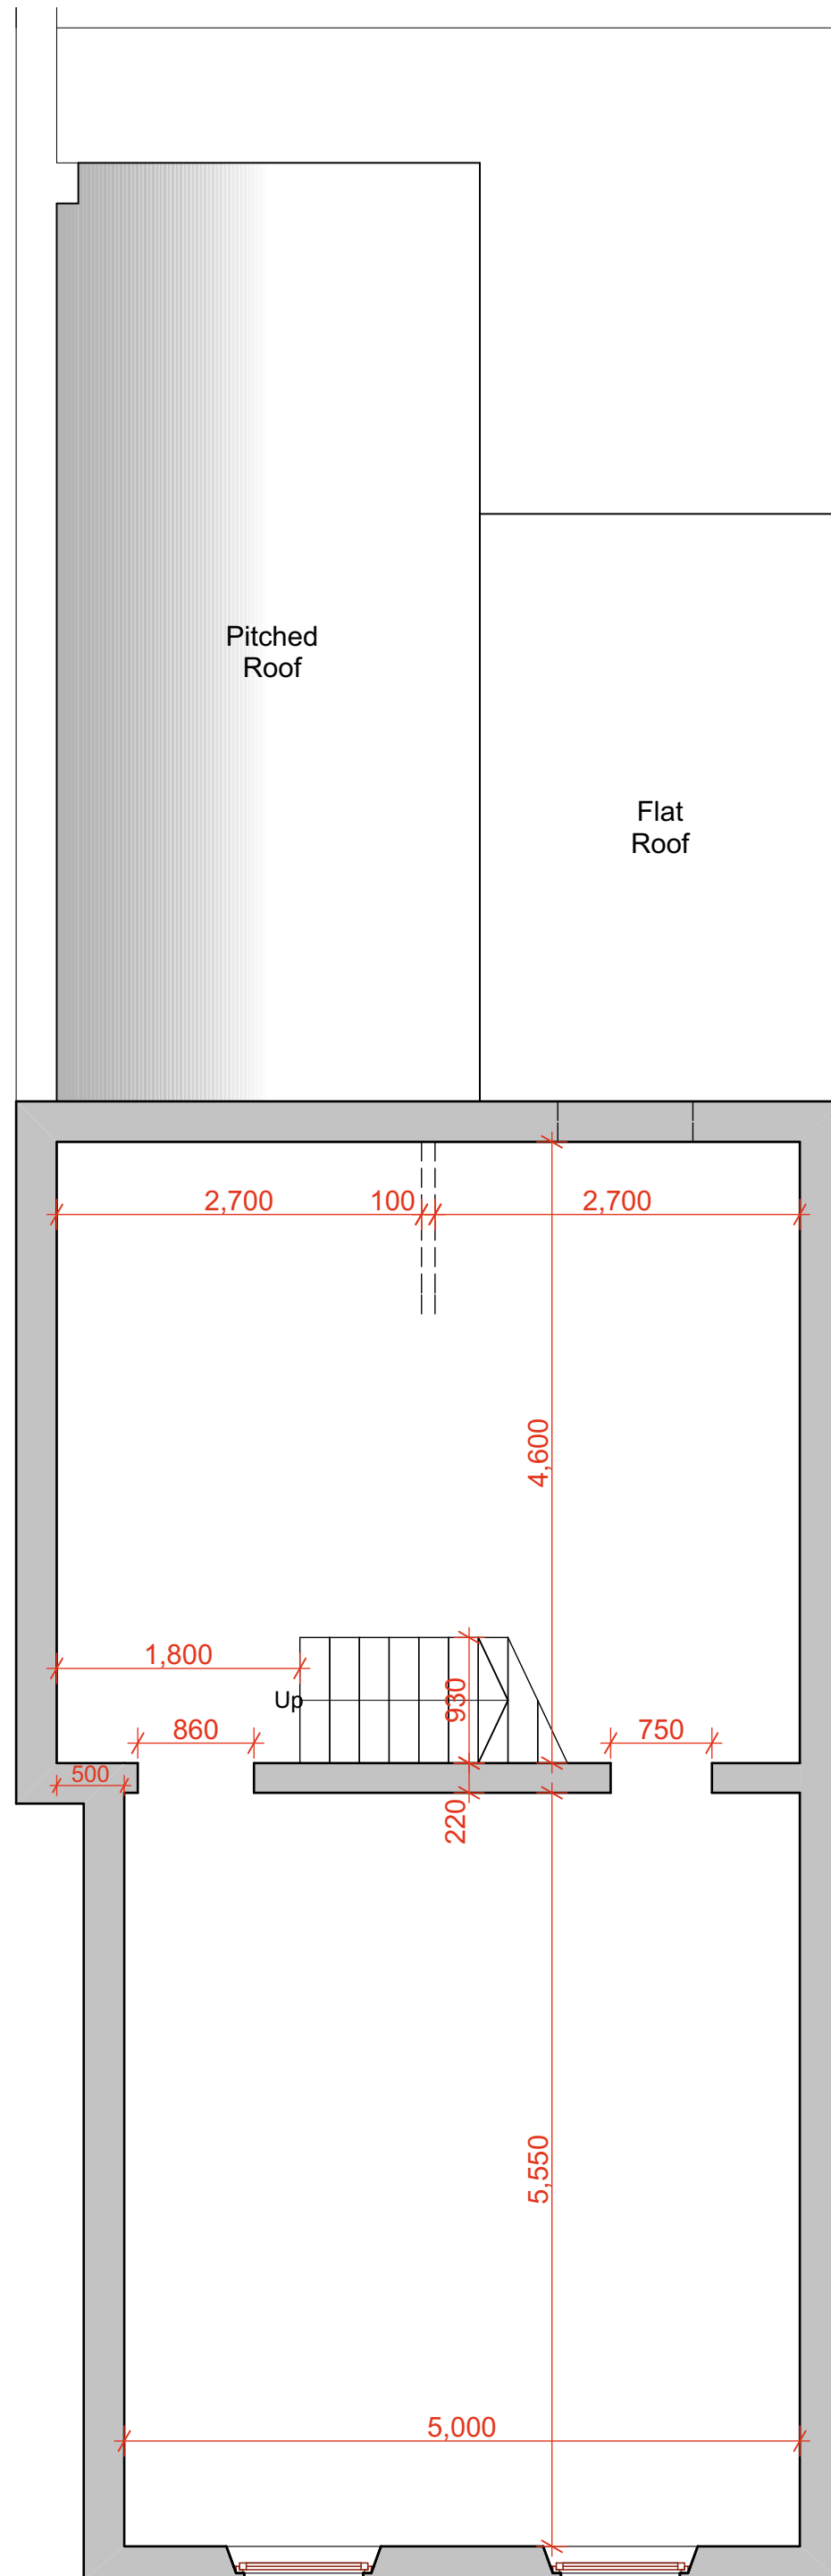

First Floor Layout

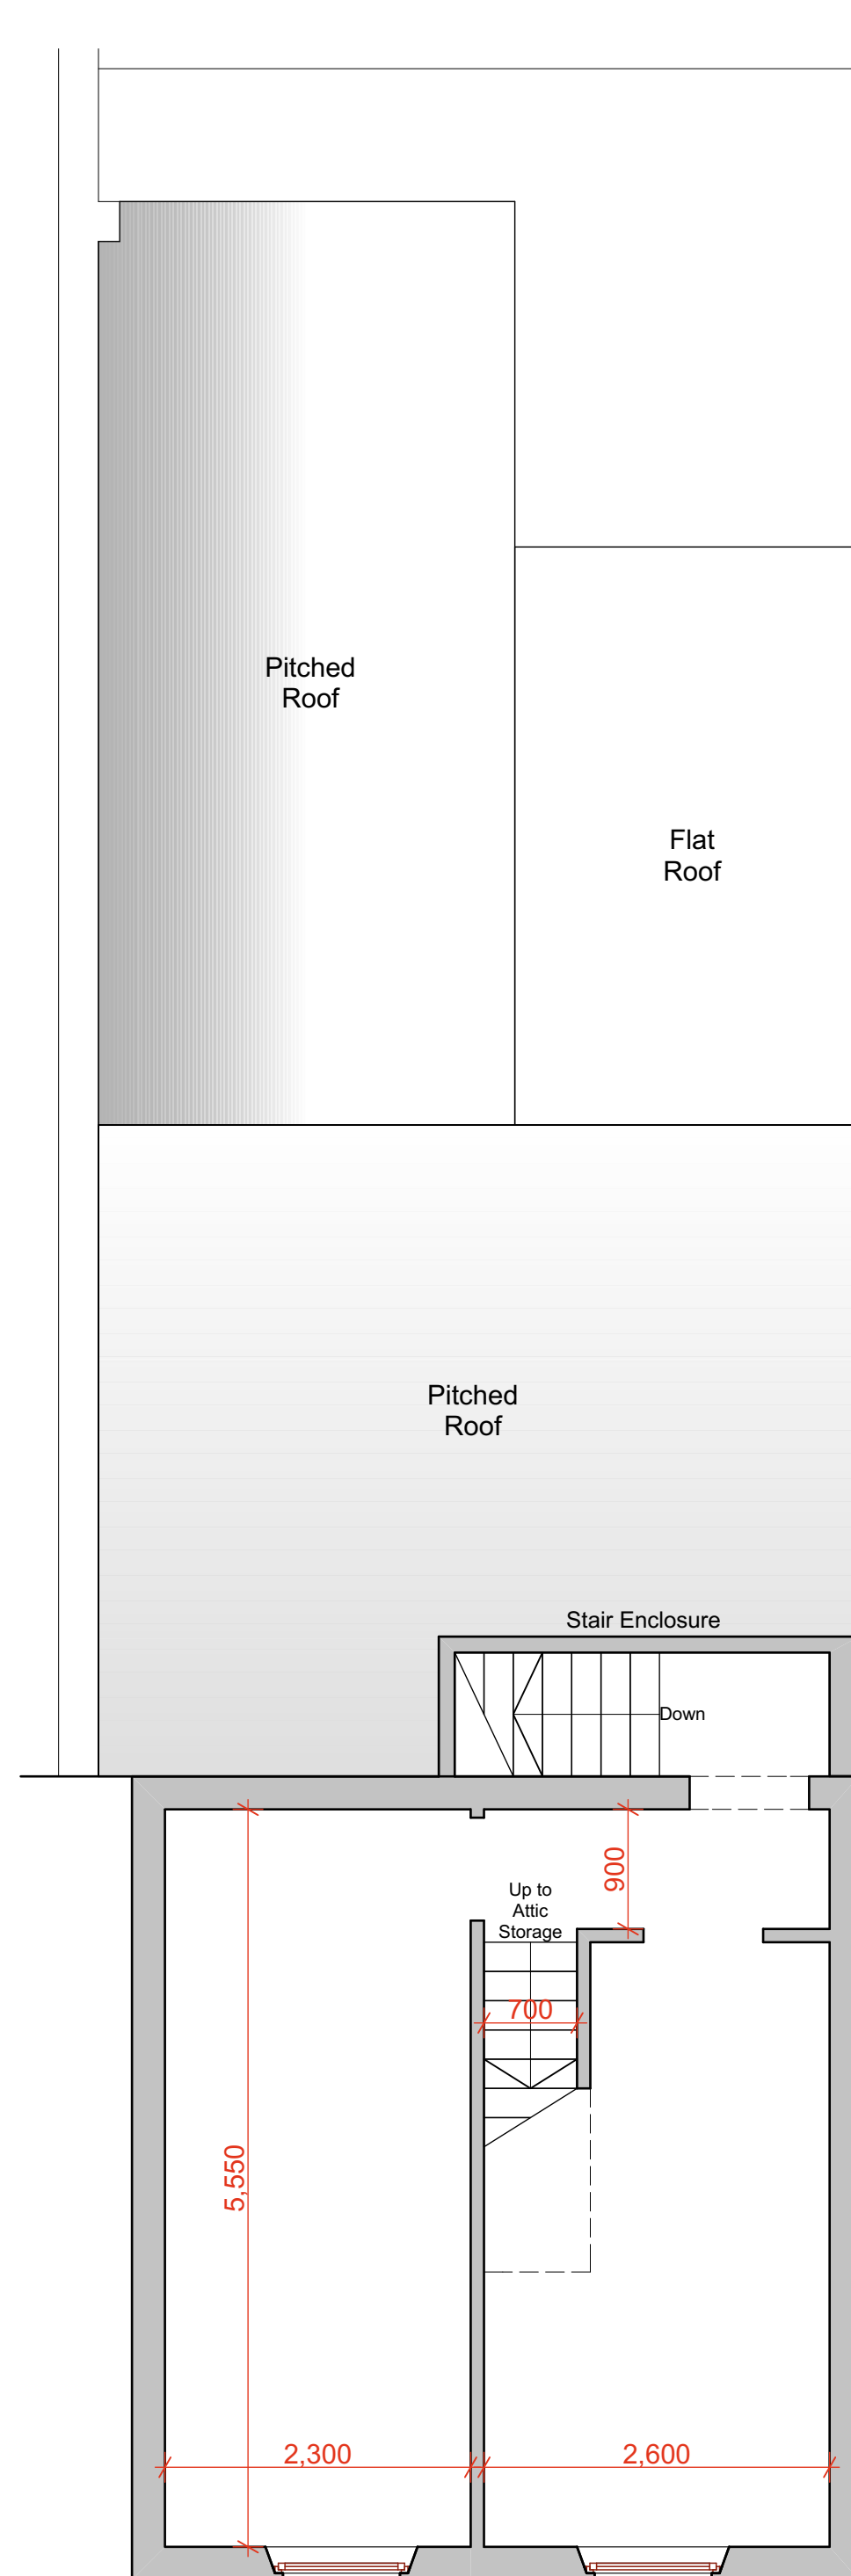

Second Floor Layout

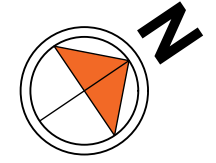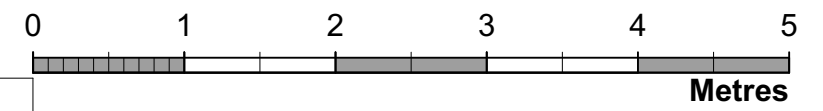

Project Title	
17 King Street, Whitehaven	
Drawing Name	
Existing Layout	
Scale	Date
1:50 @A2	24/02/2025
Drawing Number	Revision
C405(S1)01	