


Existing Shopfront

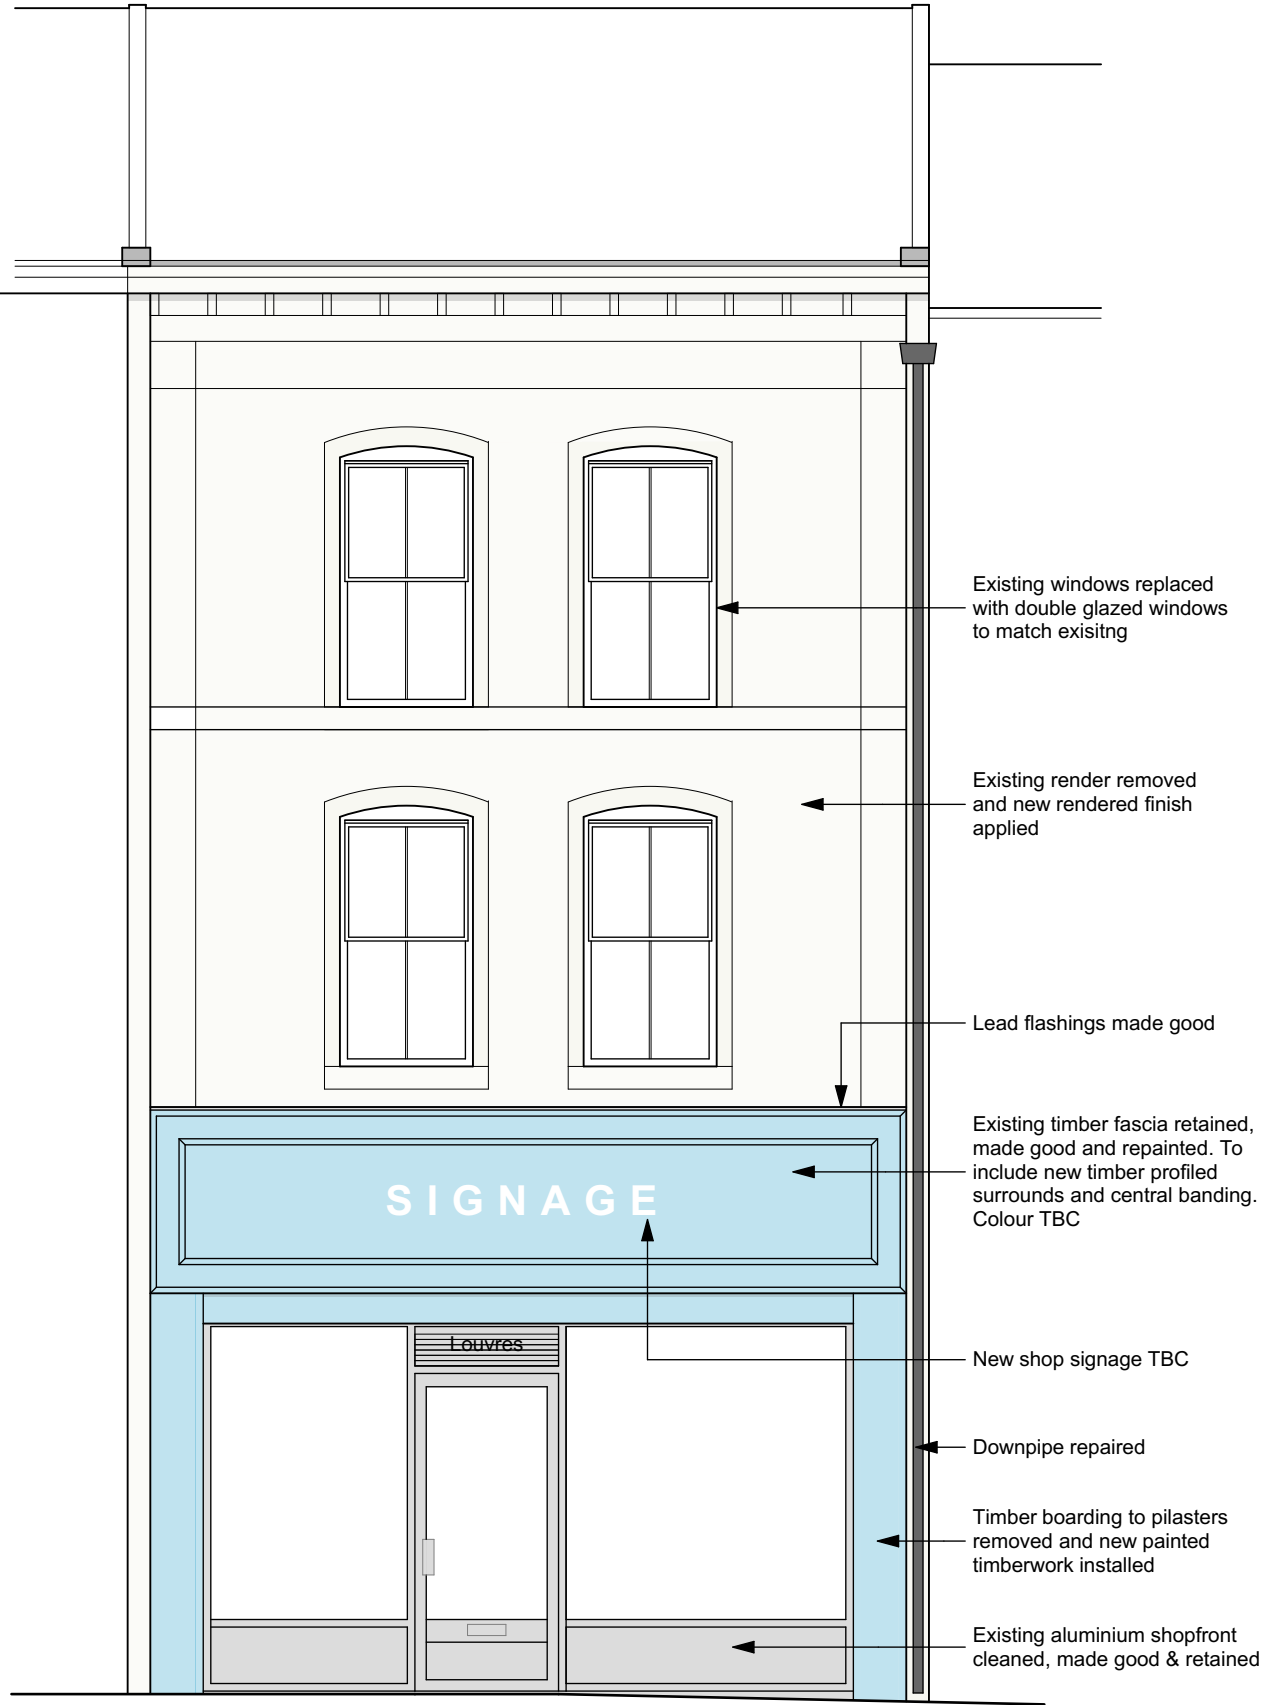

Proposed Shopfront