



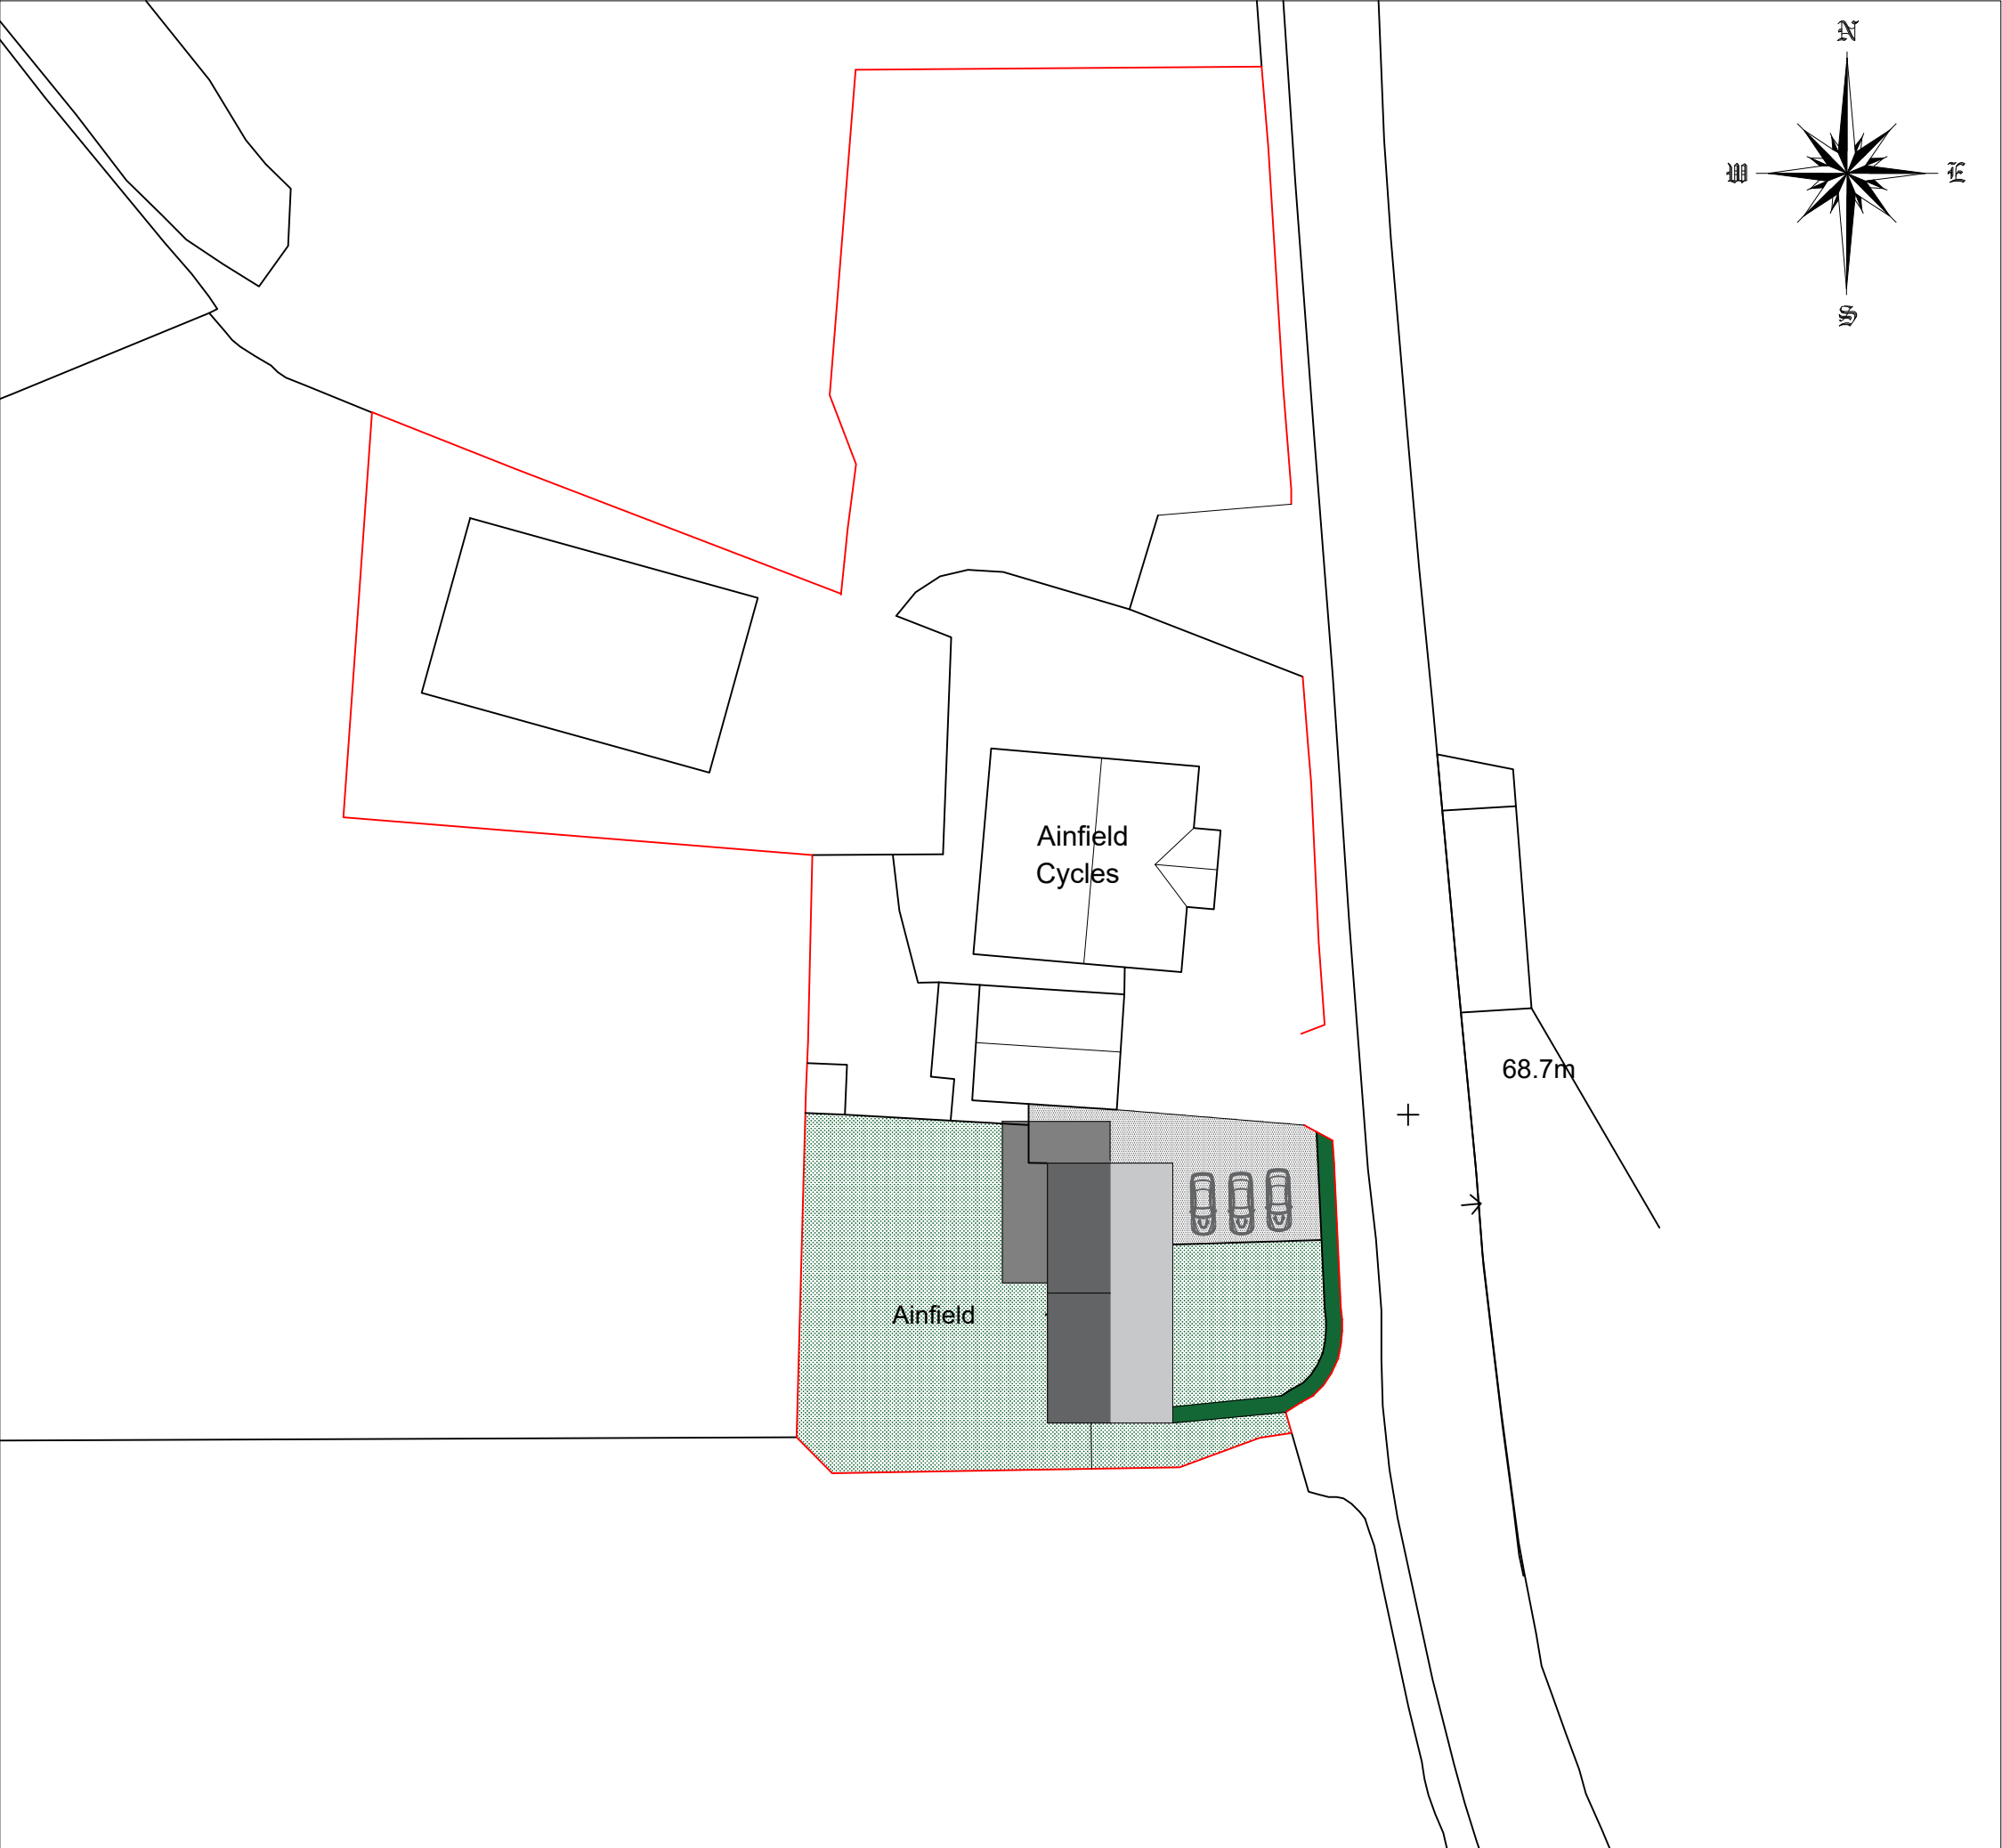

Block Plan 1/500

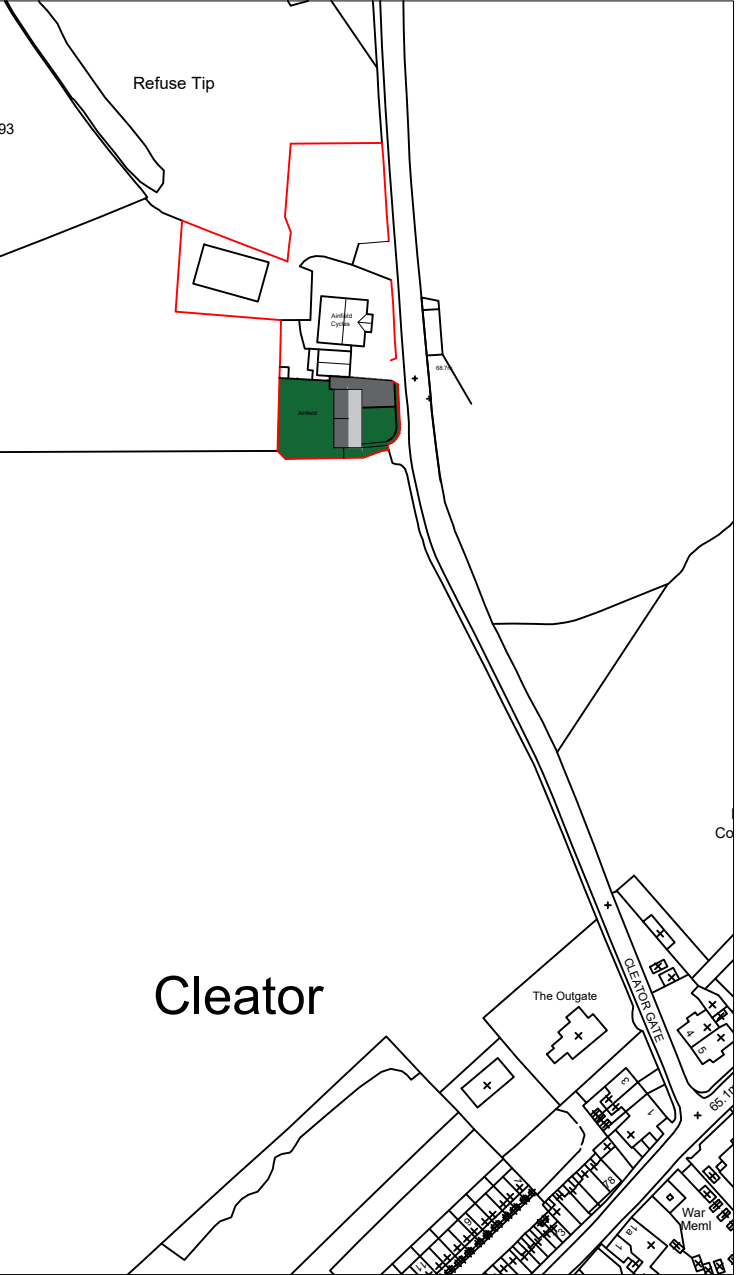

Site Plan 1/2500

- Site Boundary
- Grassed Areas
- Hard Standing Areas

Address	Ainfield, Jacktrees Road, Cleator, Cumbria CA23 3DW		
Project	Proposed Rear Extension Existing Site & Proposed Block Plan		
Ref	CA-JR-001	Rev	-
Scale	1/500-2500	Date	July 2026
Client	Mr & Mrs Agnew		Paper Size A3