



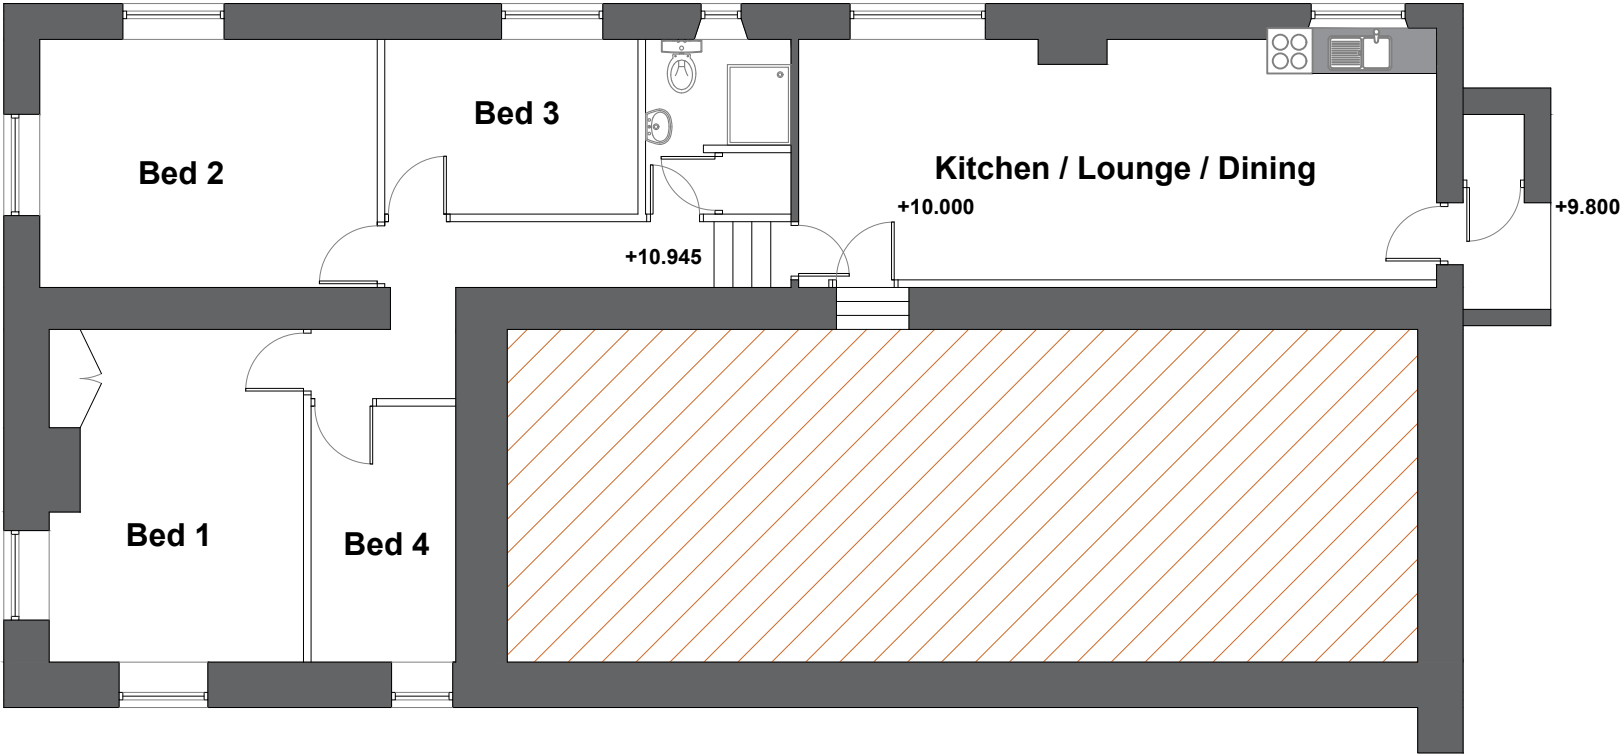

**Living
accommodation**

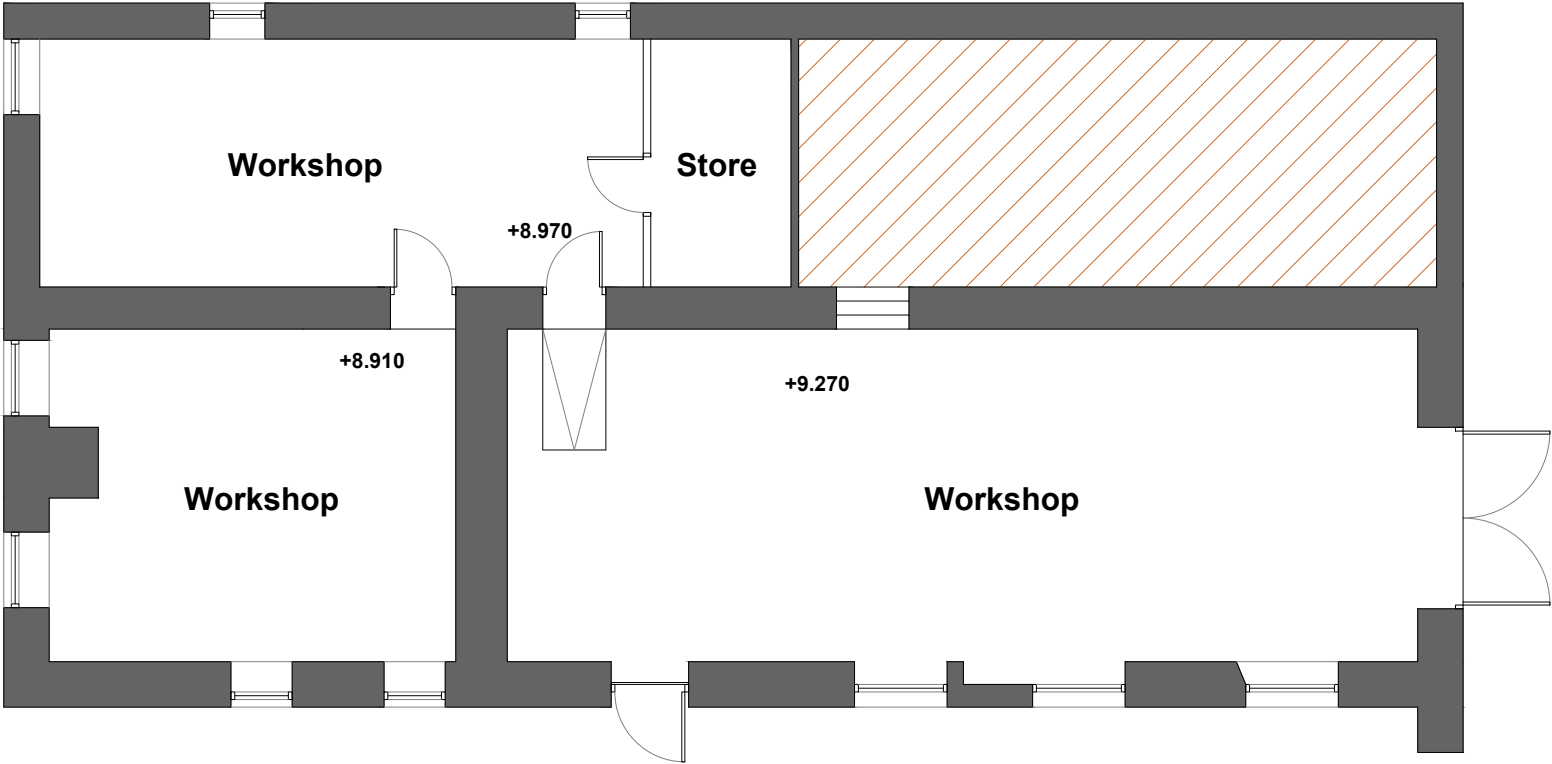

Lower level

Address	Ainfield, Jacktrees Road, Cleator, Cumbria CA23 3DW		
Project	Proposed Rear Extension Existing Floor Plan		
Ref	CA-JR-002	Rev	-
Scale	1/100	Date	July 2026
Client	Mr & Mrs Agnew		Paper Size A3