




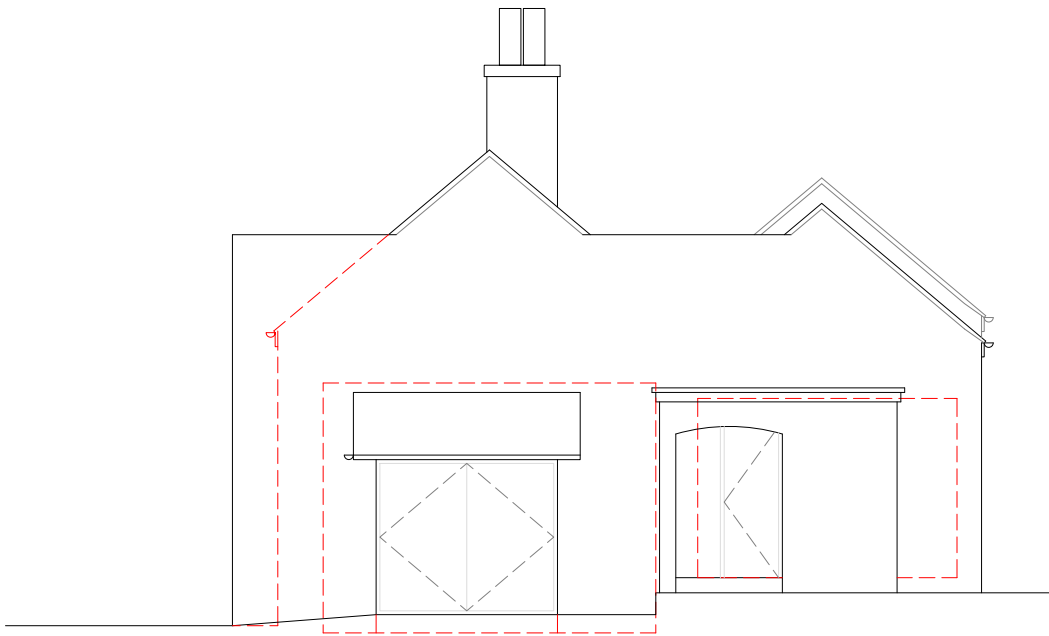


North

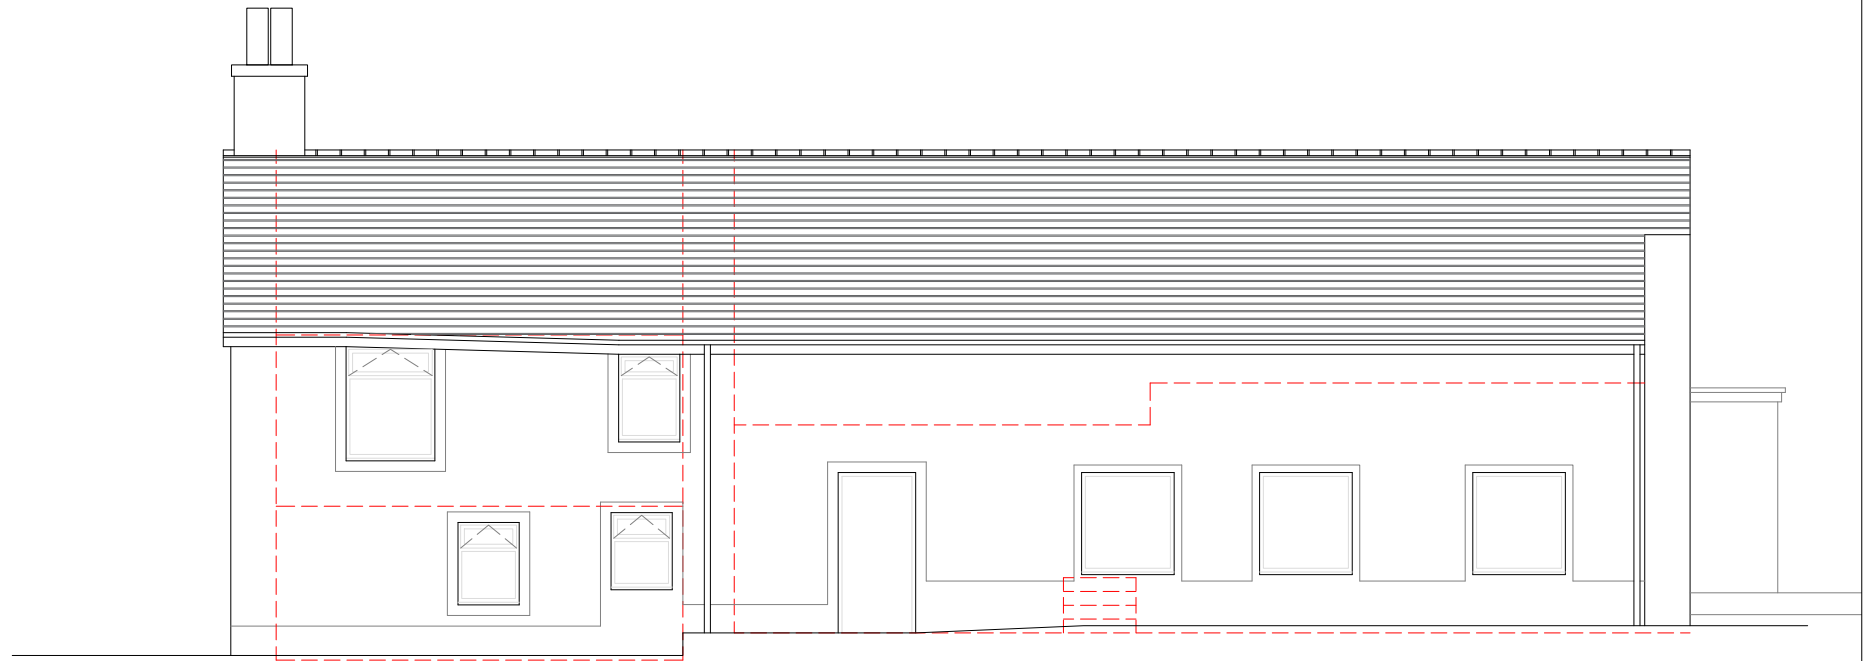

East

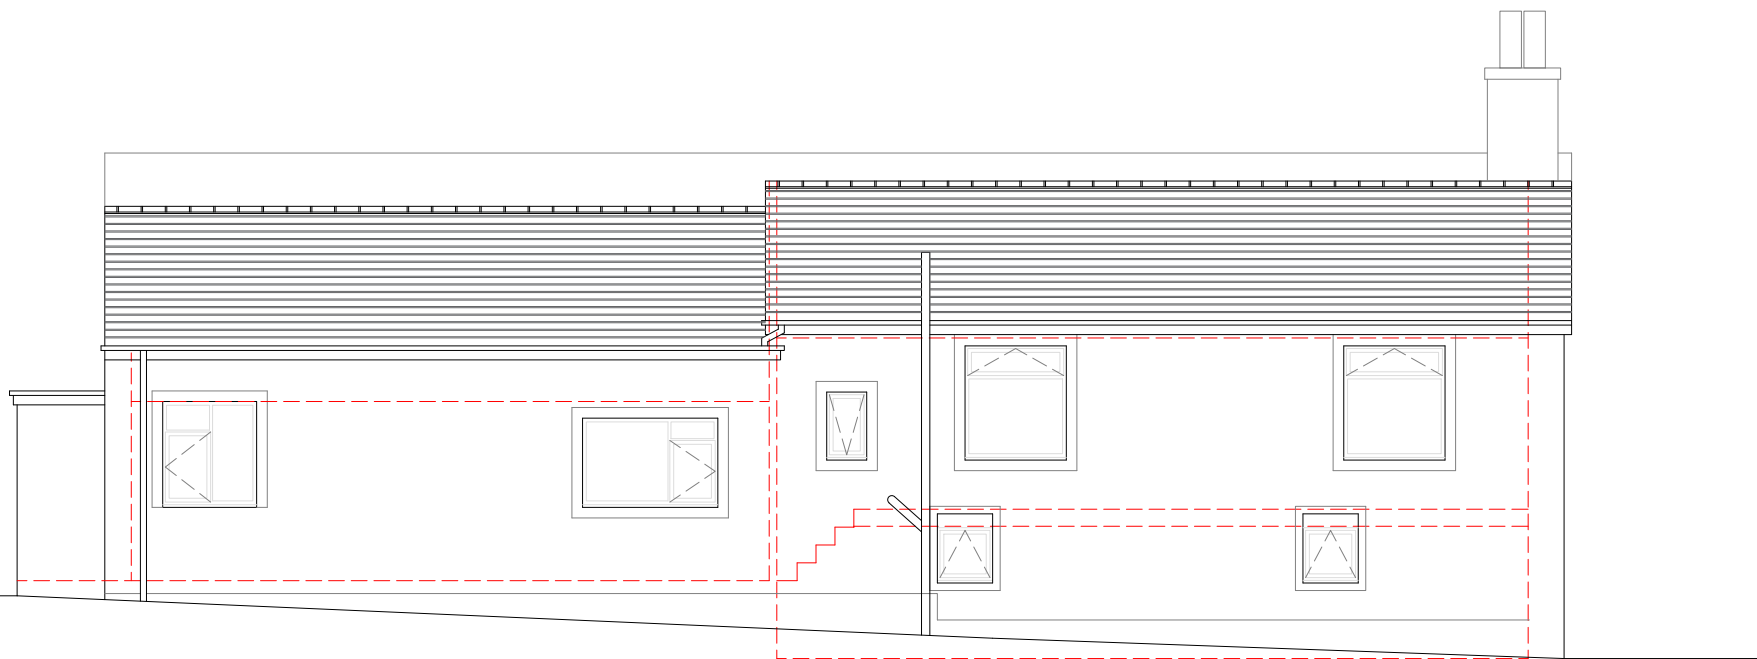

West

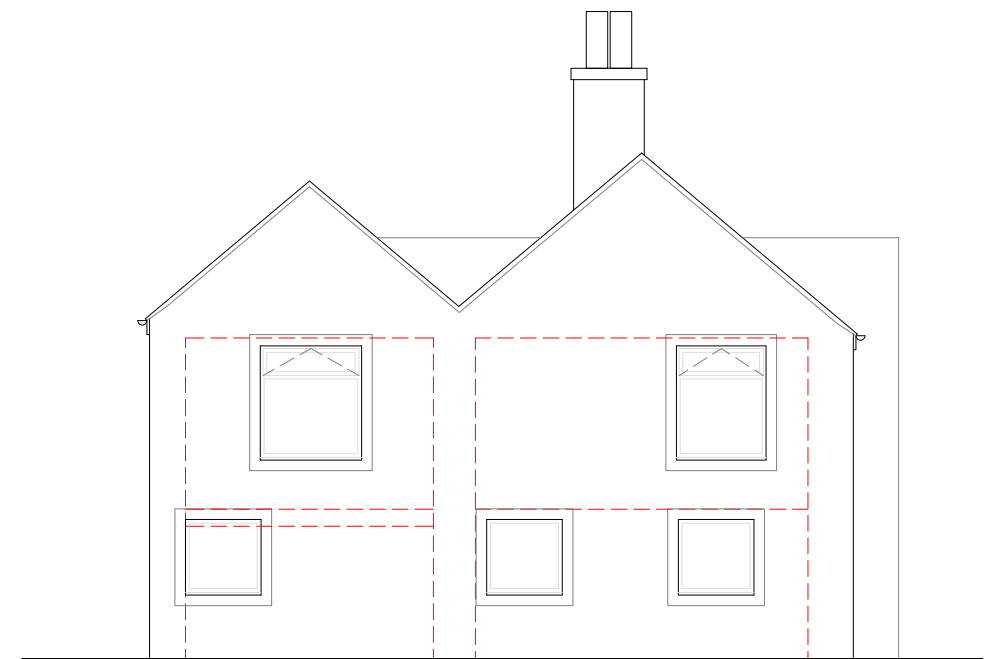

South

Address	Ainfield, Jacktrees Road, Cleator, Cumbria CA23 3DW		
Project	Proposed Rear Extension Existing Elevations		
Ref	CA-JR-003	Rev	-
Scale	1/100	Date	July 2026
Client	Mr & Mrs Agnew		Paper Size A3