


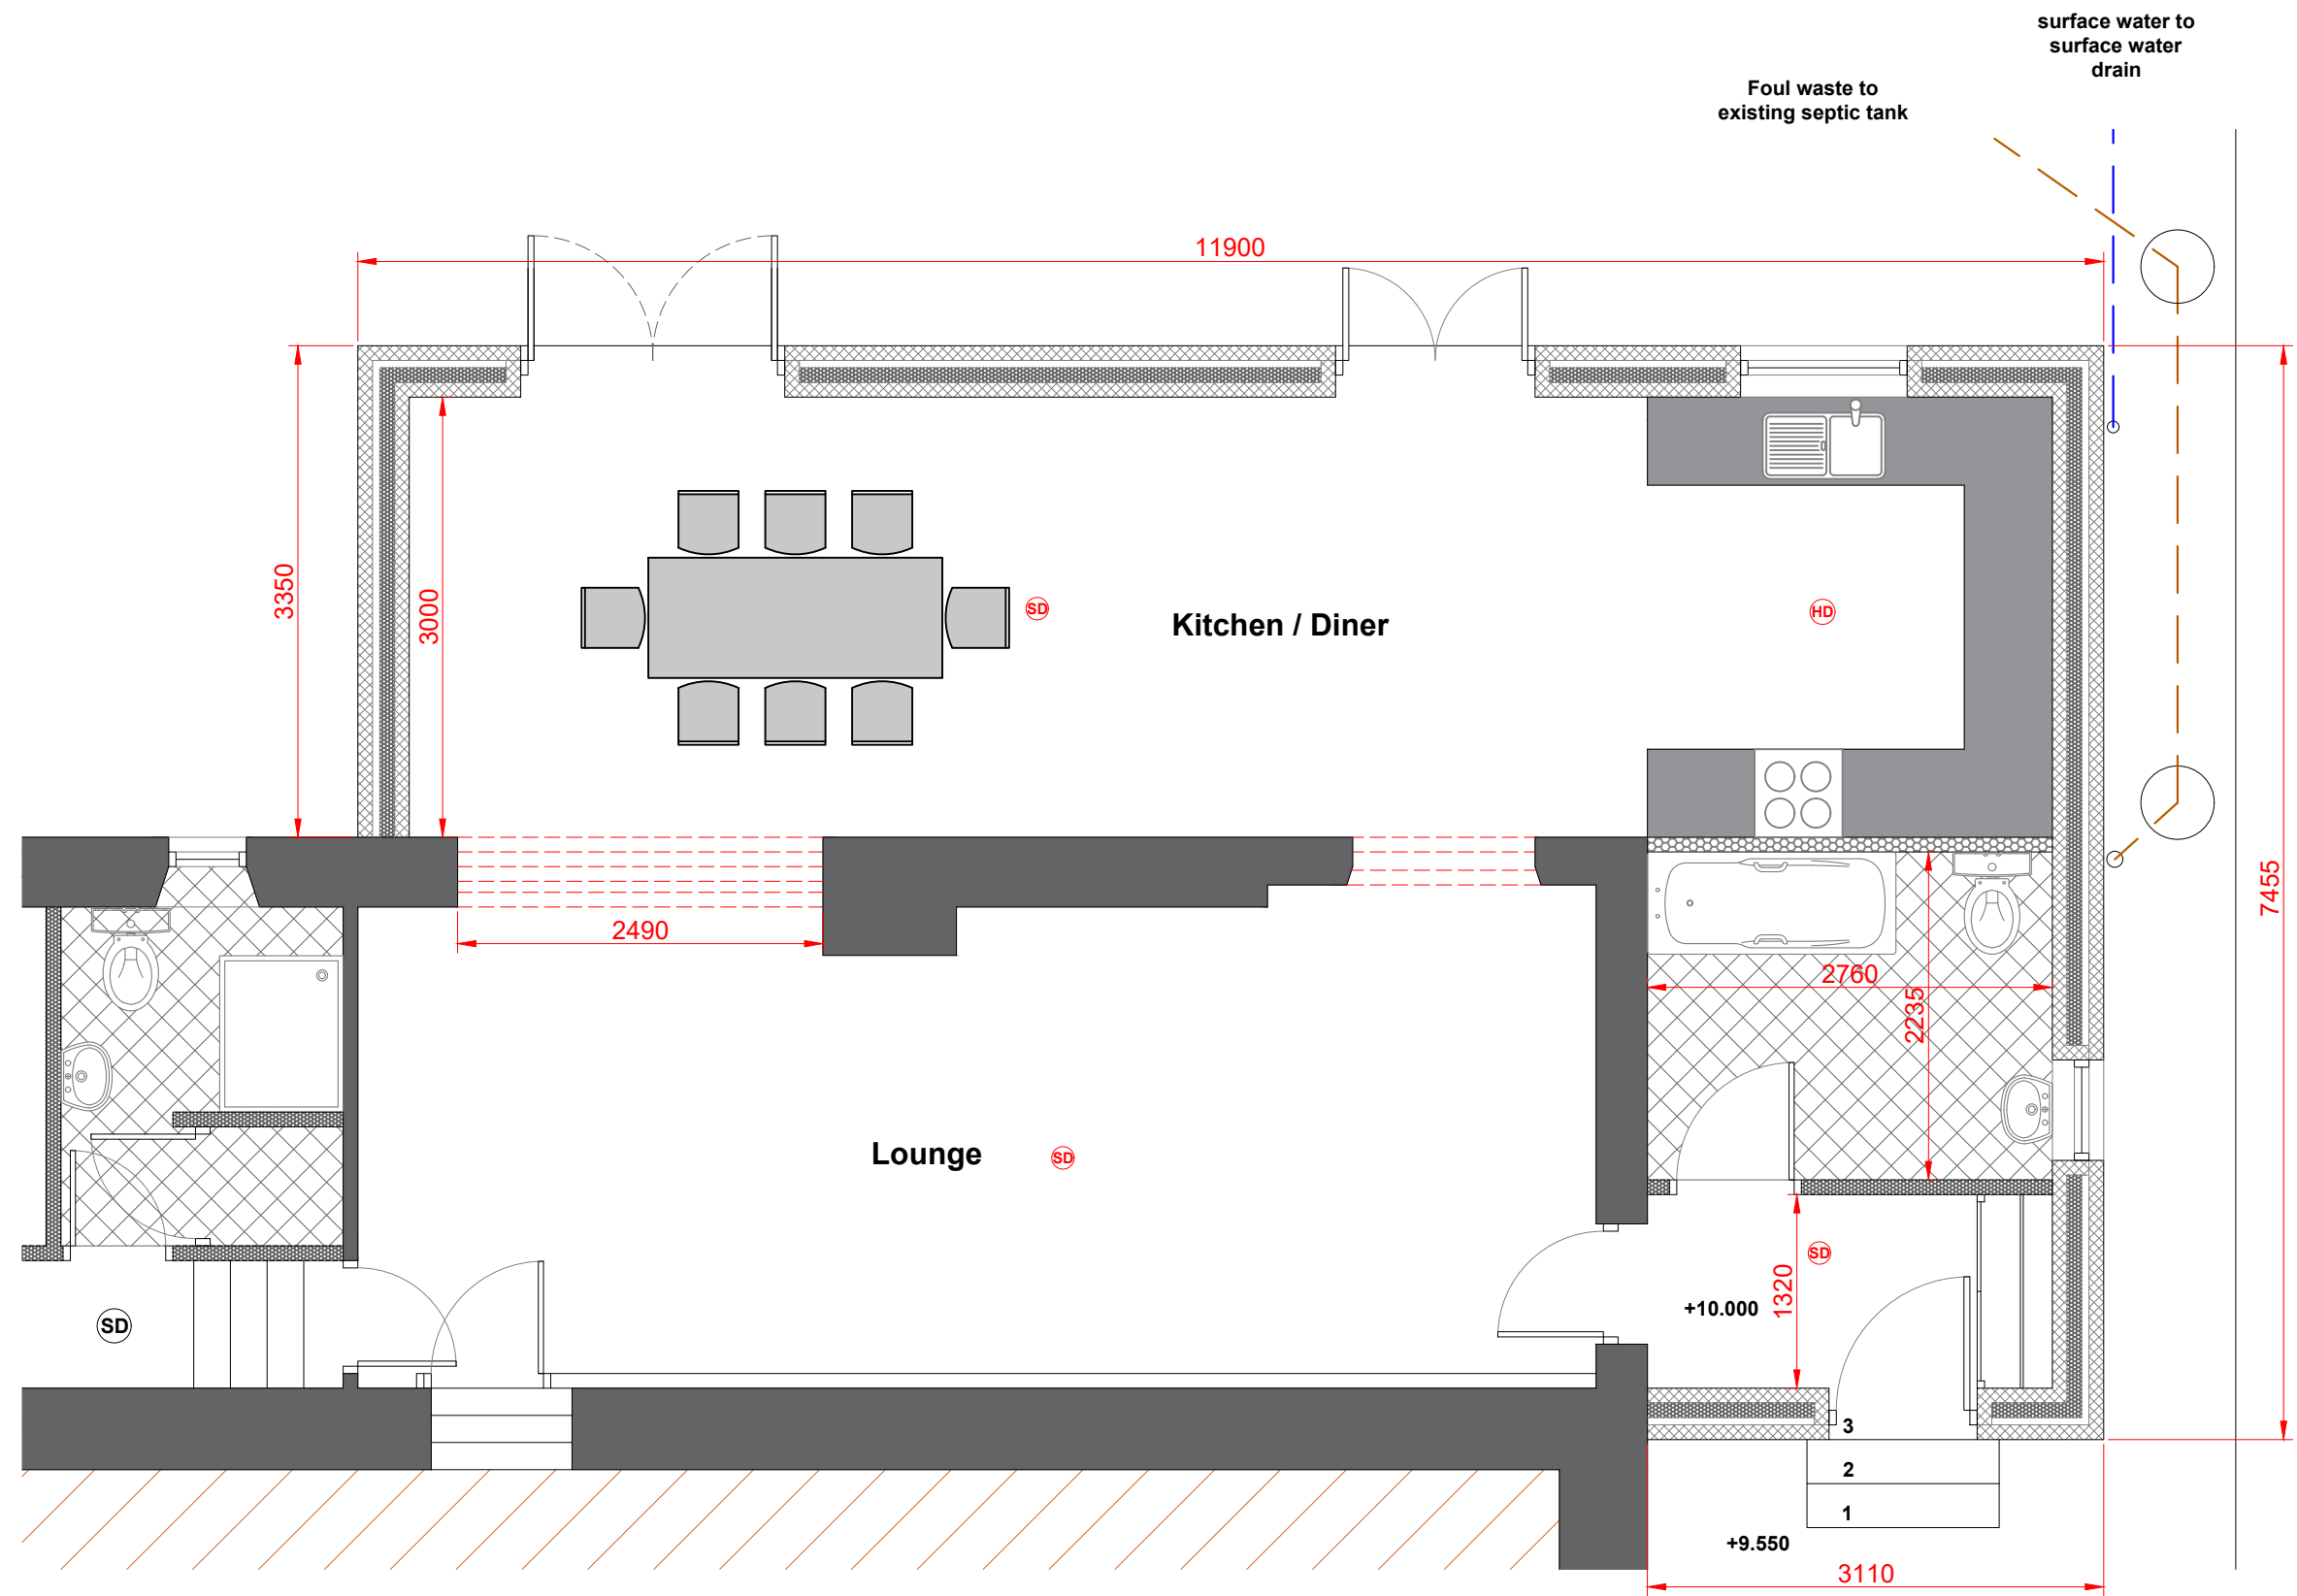

Address	Ainfield, Jacktrees Road, Cleator, Cumbria CA23 3DW		
Project	Proposed Rear Extension Proposed Floor Plan		
Ref	CA-JR-004	Rev	-
Scale	1/50	Date	July 2026
Client	Mr & Mrs Agnew		Paper Size A3