


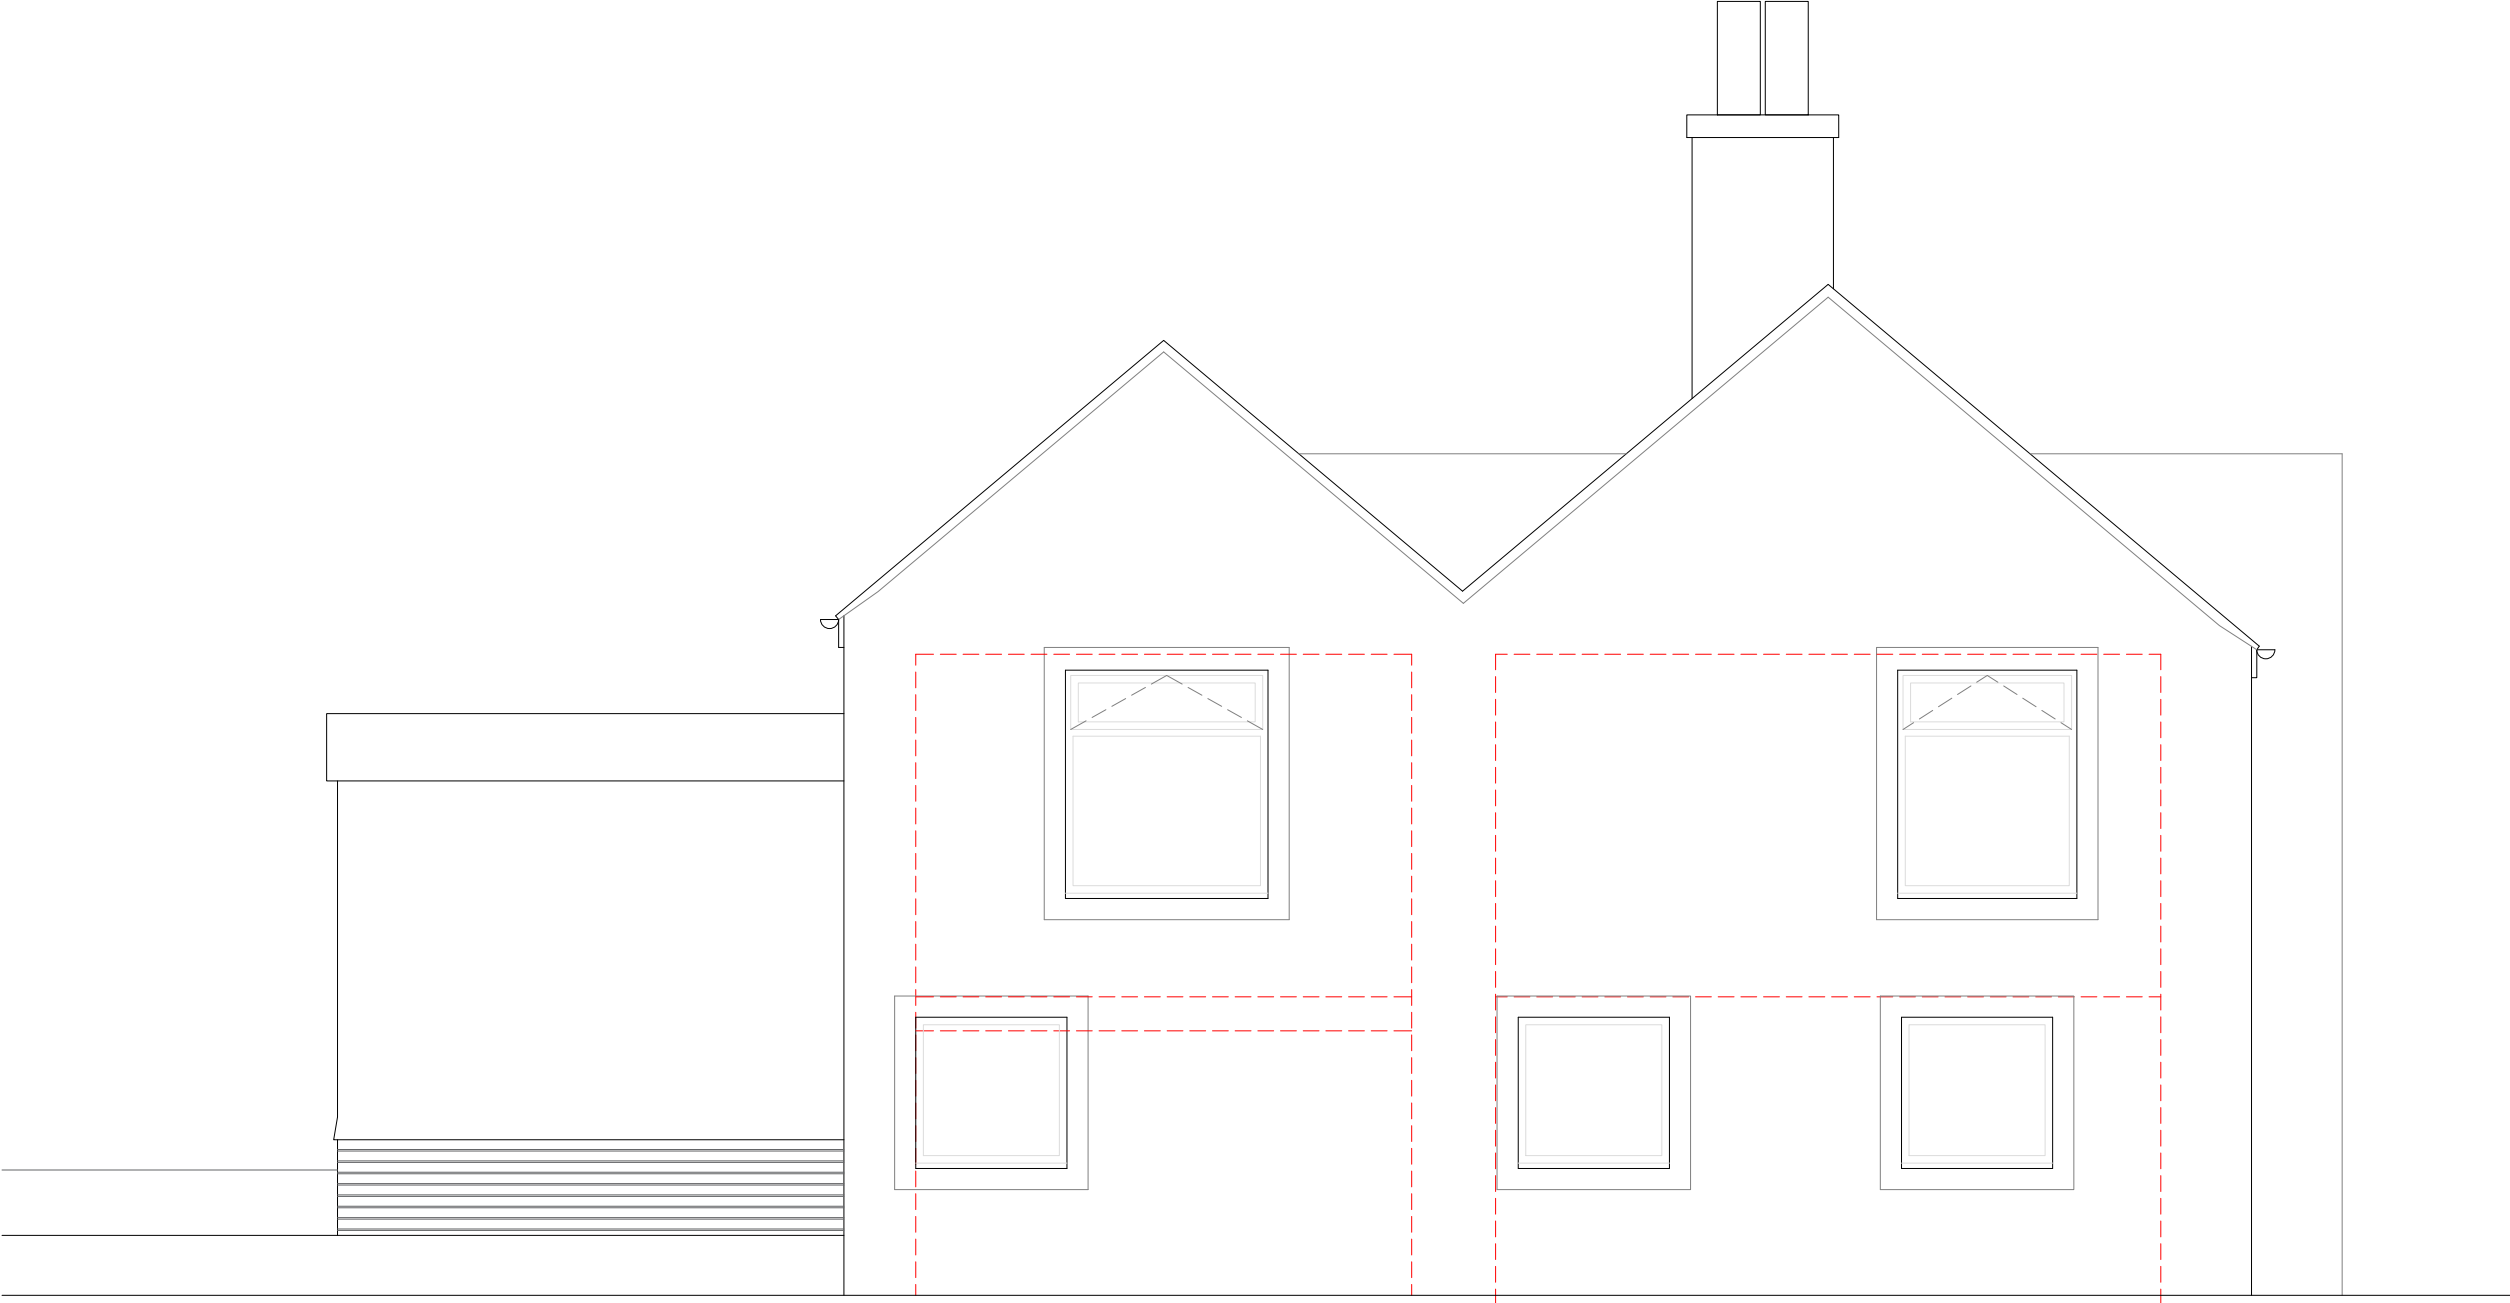

|         |                                                        |      |               |
|---------|--------------------------------------------------------|------|---------------|
| Address | Ainfield, Jacktrees Road, Cleator,<br>Cumbria CA23 3DW |      |               |
| Project | Proposed Rear Extension<br>Proposed South Elevation    |      |               |
| Ref     | CA-JR-006                                              | Rev  | -             |
| Scale   | 1/50                                                   | Date | July 2026     |
| Client  | Mr & Mrs Agnew                                         |      | Paper Size A3 |