


MODIFY FRONT ACCESS AS
 SHOWN TO GIVE LEVEL ENTRY
 (MAX. 15 MM. THRESHOLD) TO
 FRONT FLOOR @ HOUSE F.F.L.


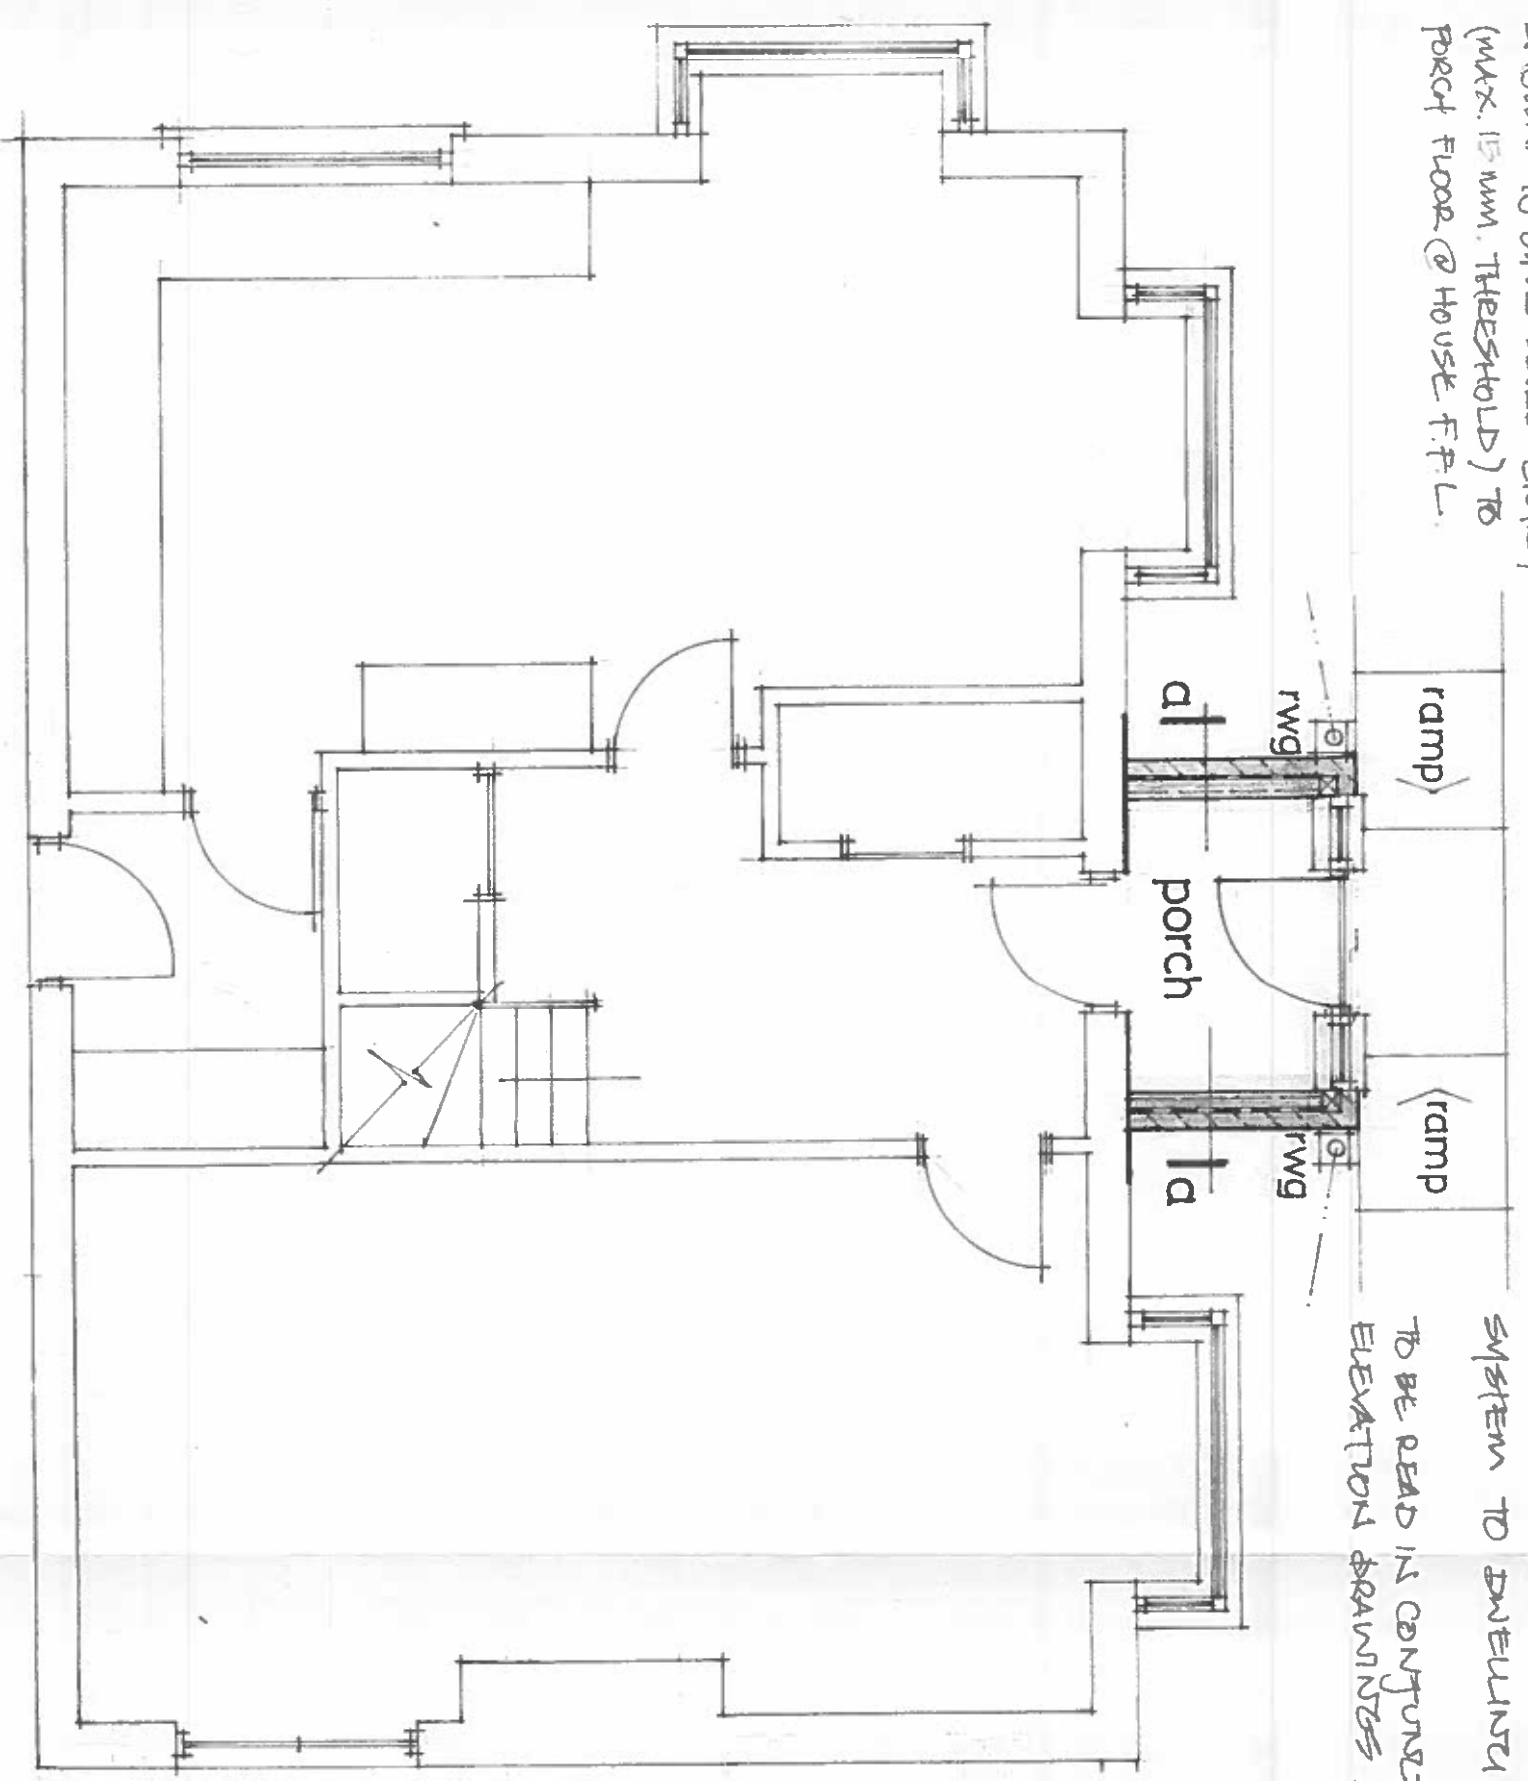


R.V. GOODS TO BE FIXED, & CONNECTED
 VIA R.V.'S TO EXISTING SW. DRAINAGE
 SYSTEM TO INTERLUDE.

TO BE READ IN CONJUNCTION WITH
 ELEVATION DRAWINGS & SECTION NOTES.

1 CAPELLA DRIVE WHITEHAVEN PORCH ENCLOSURE

NB. THESE DRAWINGS ARE FOR THE
 PURPOSE OF OBTAINING CBC APPROVALS

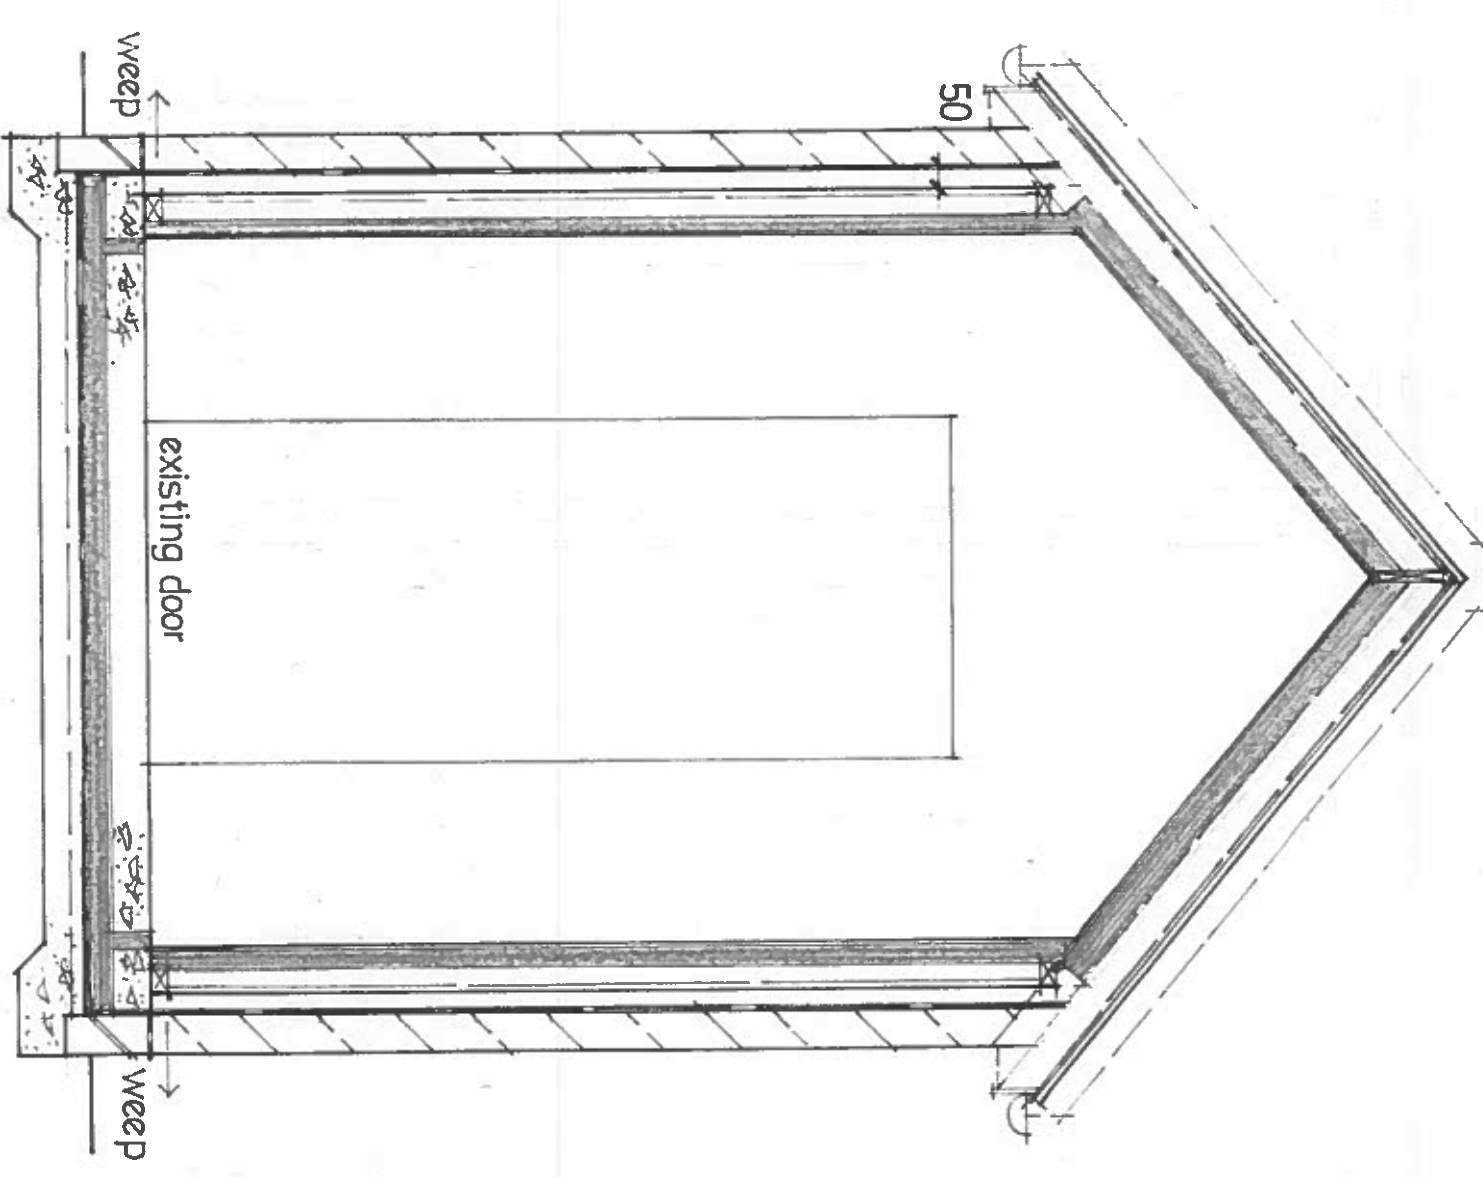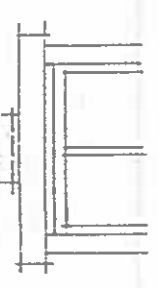

PLAN 1:50 * NEW WORK SHOWN STAINED.

SECTION aa 1:20