

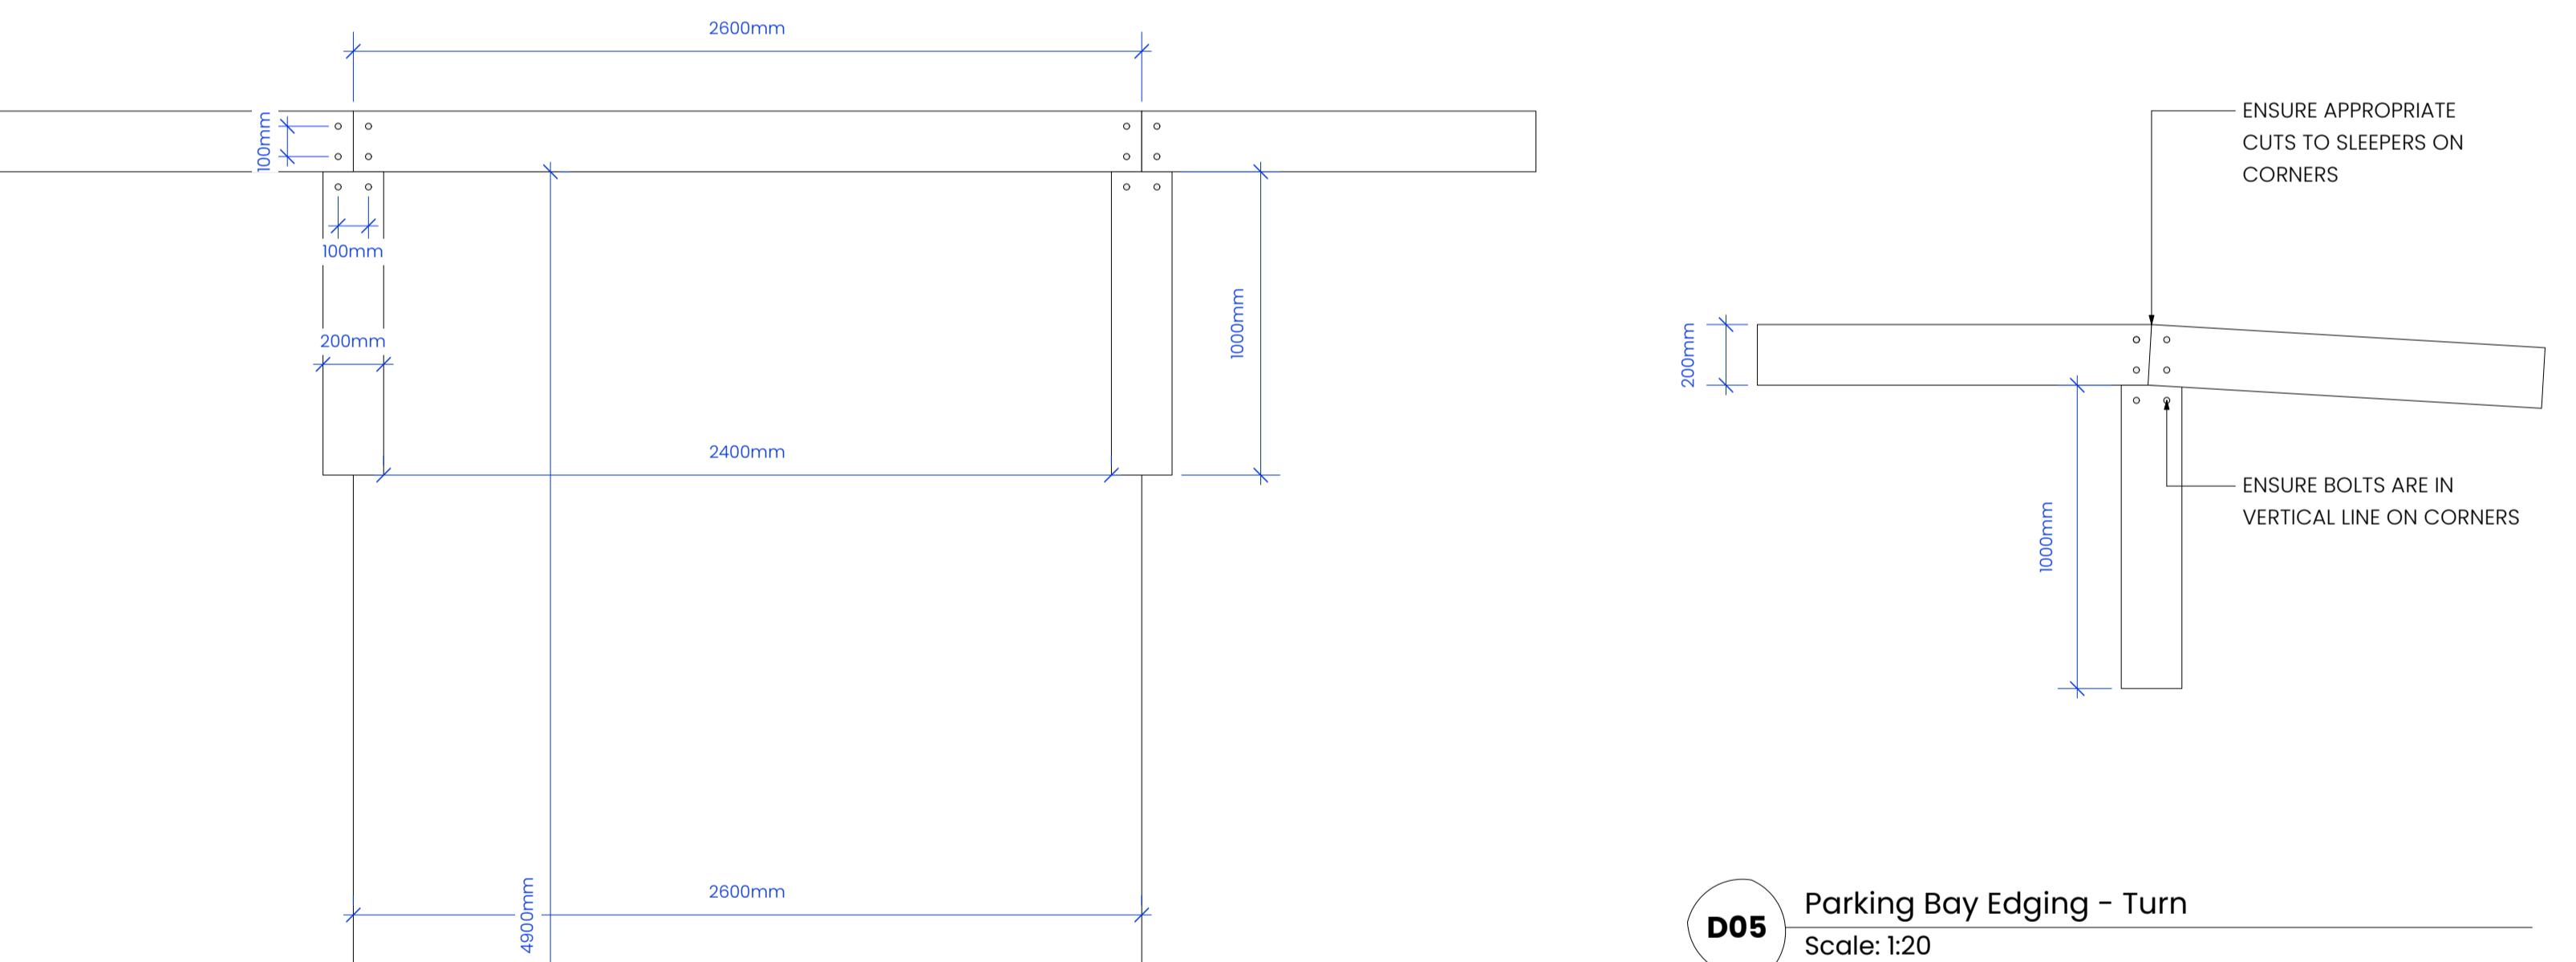


D01 Car Park Plan View
Scale: 1:100

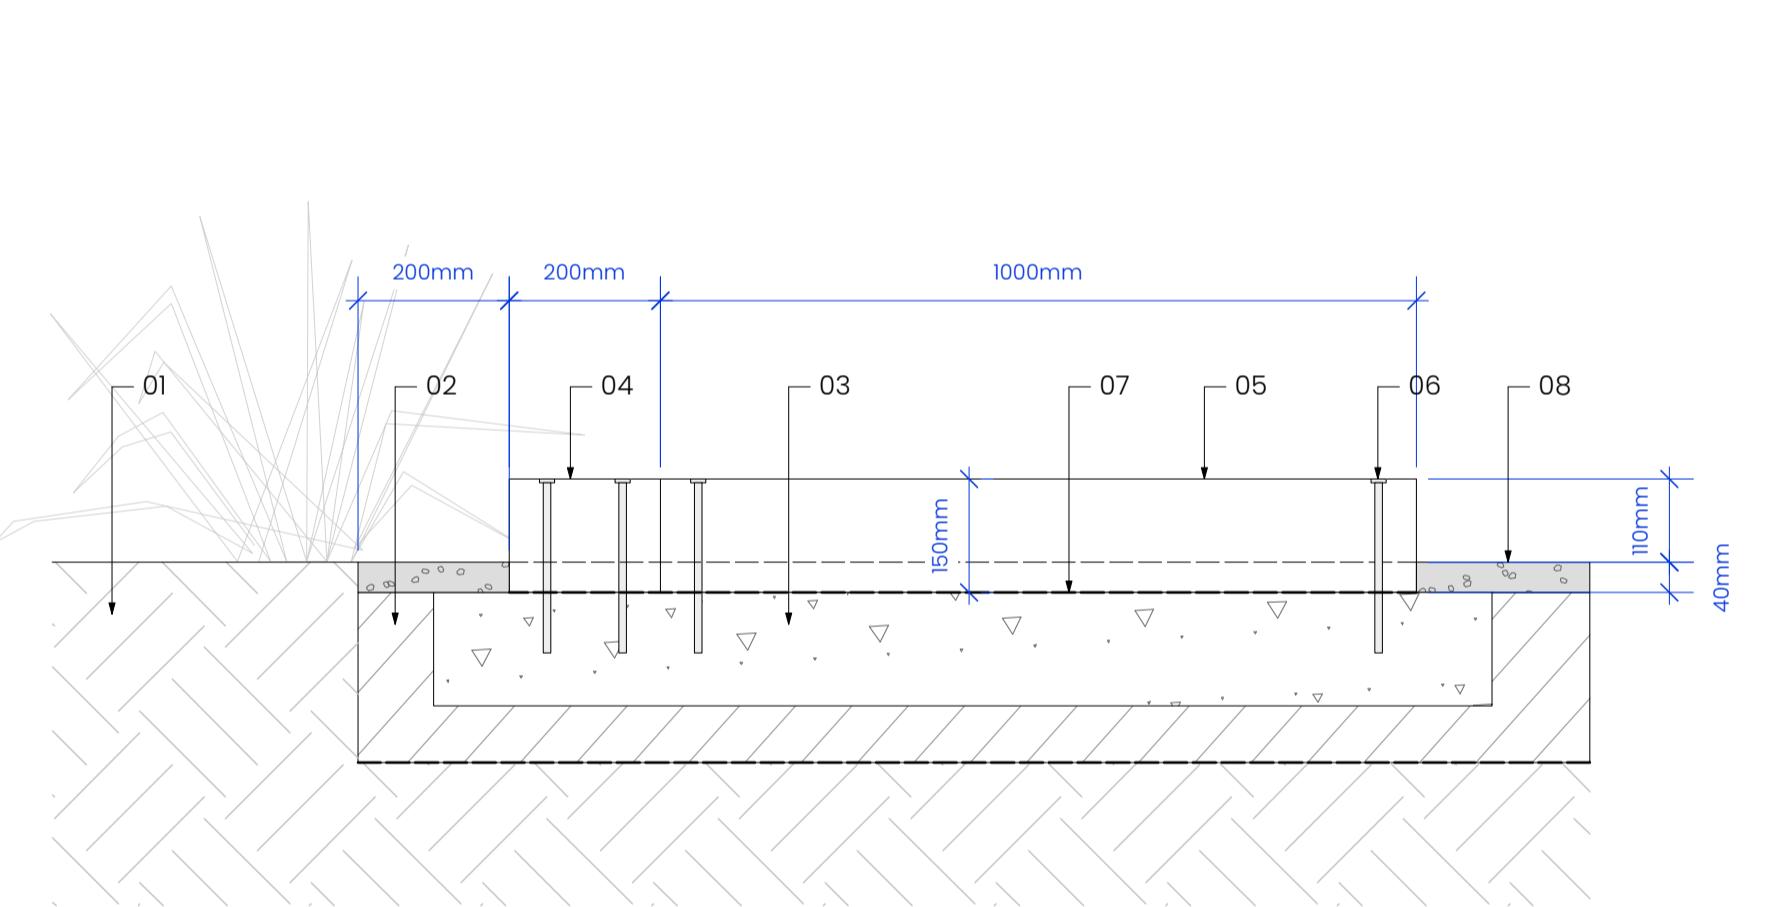

D02 Timber Edging Section A-A1
Scale: 1:10

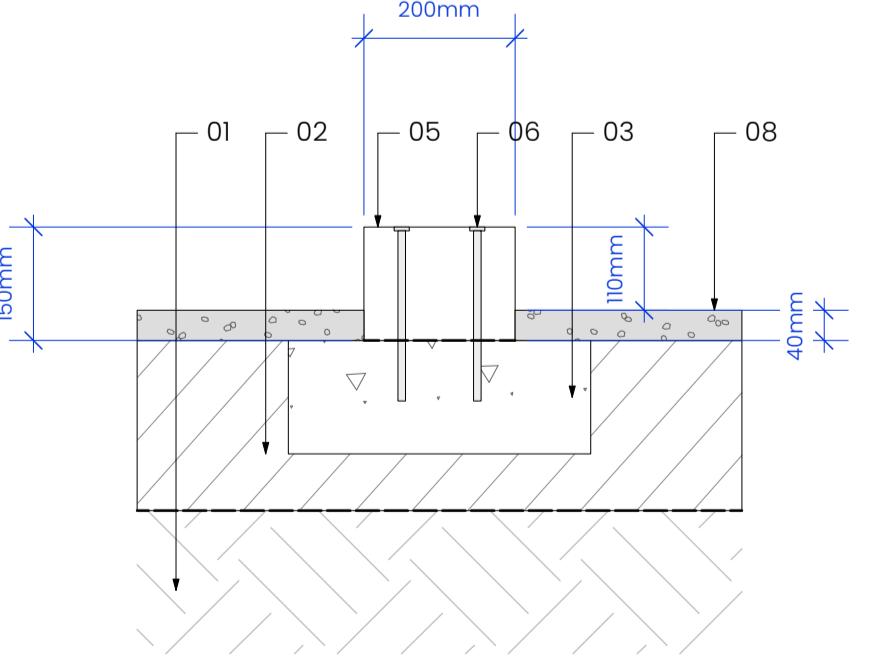

D04 Typical Parking Bay
Scale: 1:20

D03 Timber Edging Section B-B1
Scale: 1:10