
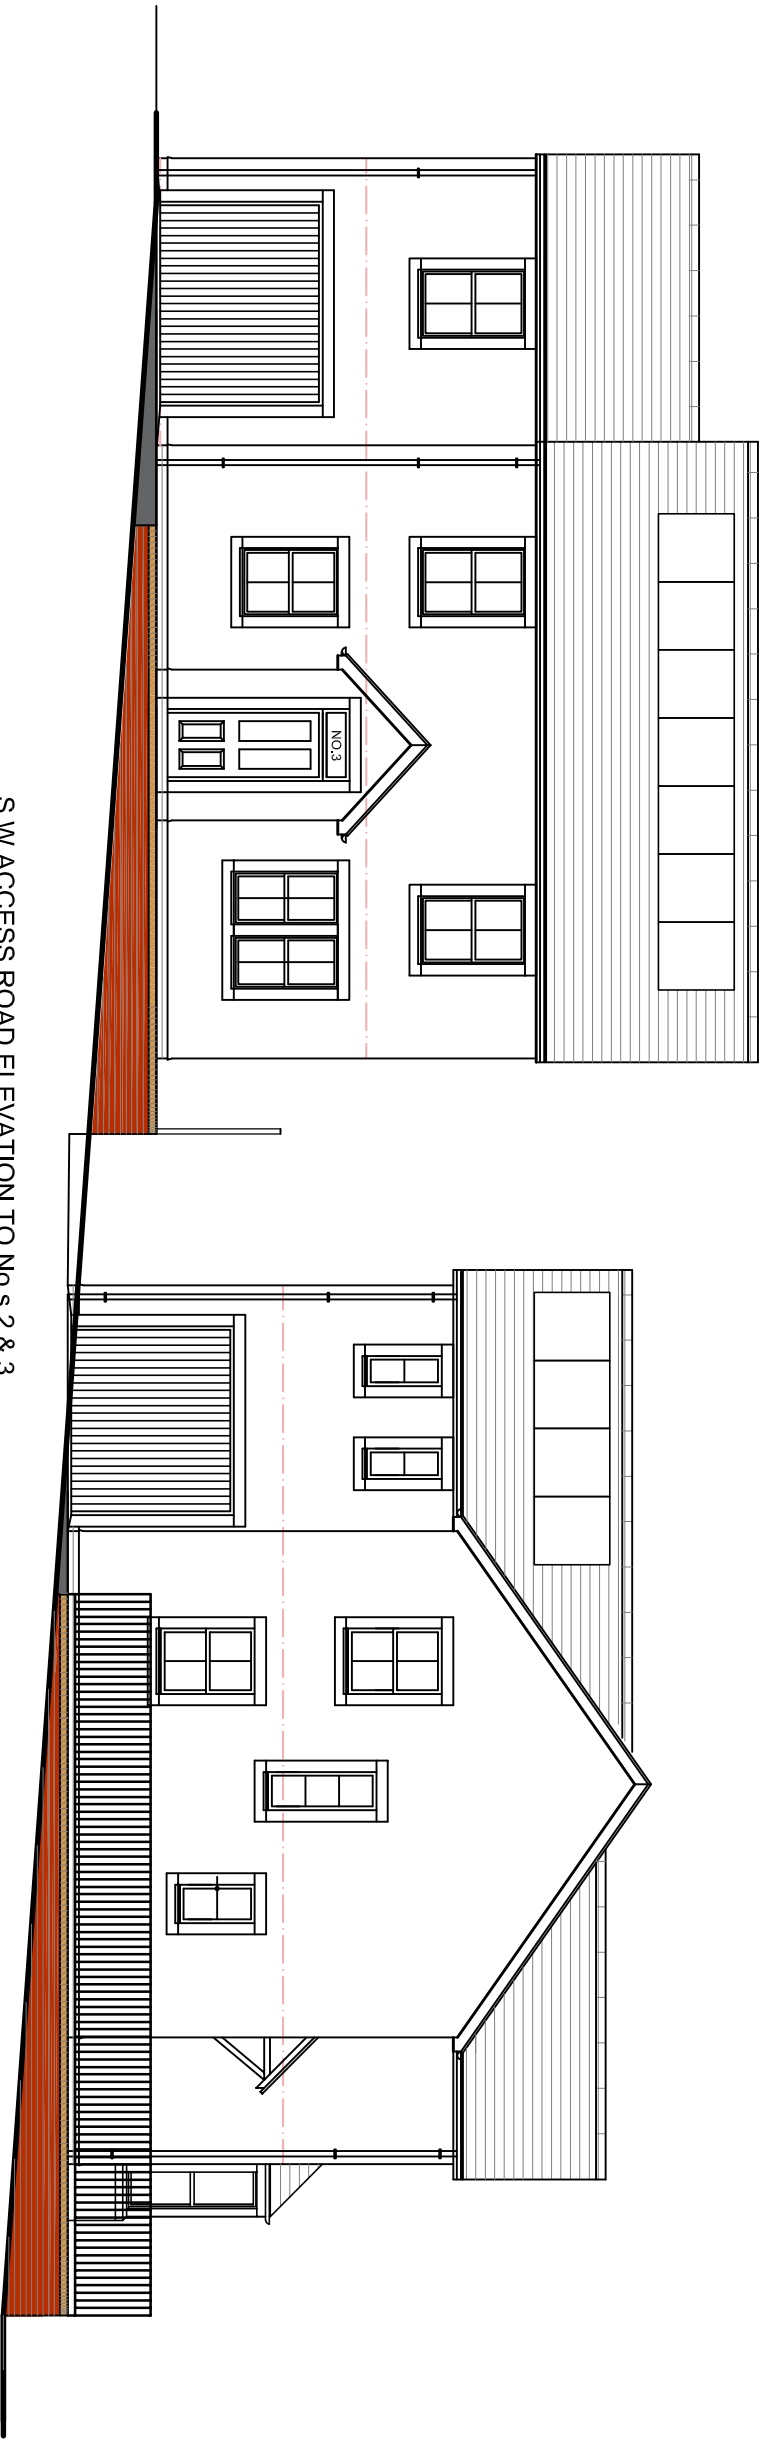


No.3 Castle Villas

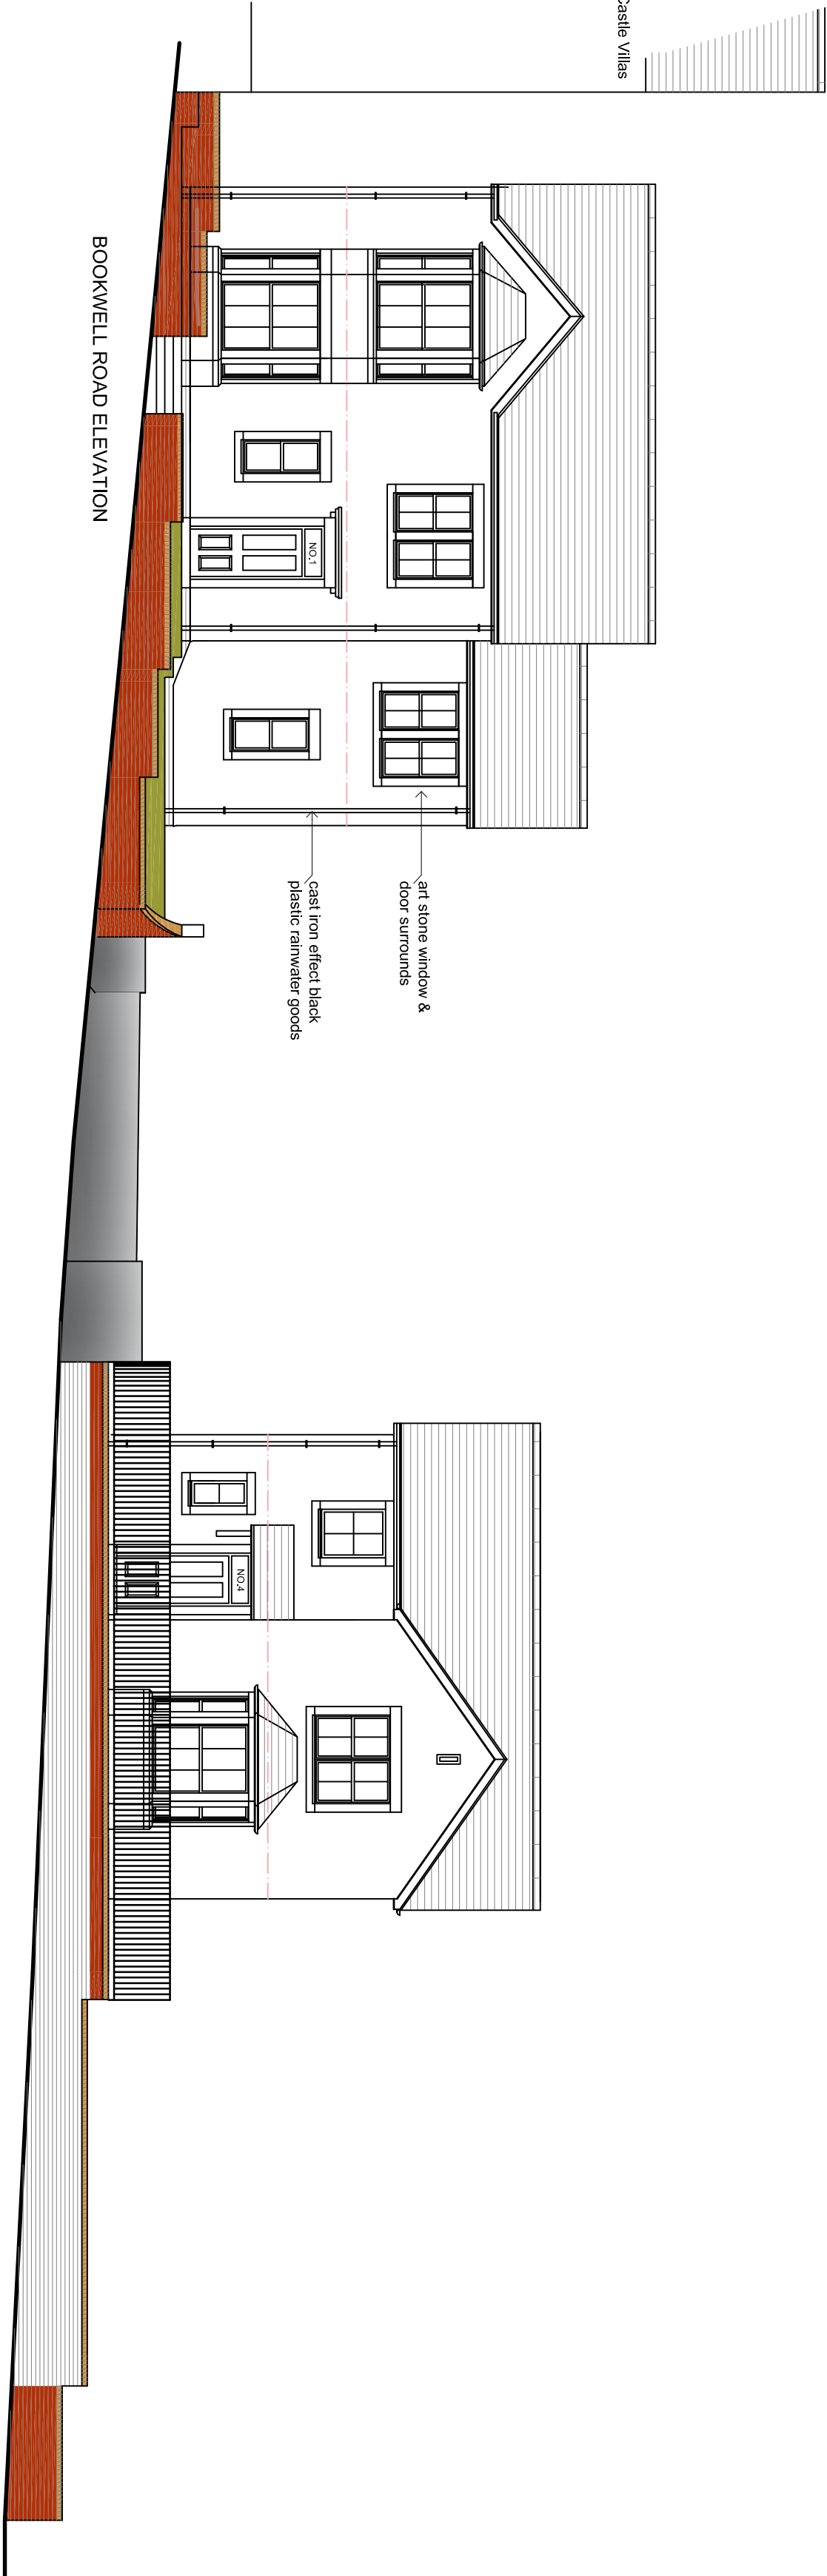

MARTIN CUTHELL ARCHITECTURAL SERVICES				
PROPOSED HOUSING DEVELOPMENT CASTLE CINEMA SITE, EGREMONT.				
Street elevations				
SCALE:	DATE:	DRAWN:	NUMBER:	
1:100 @ A2	Oct. 2021	MC	20.33/105	