




Floor Plan 1/50

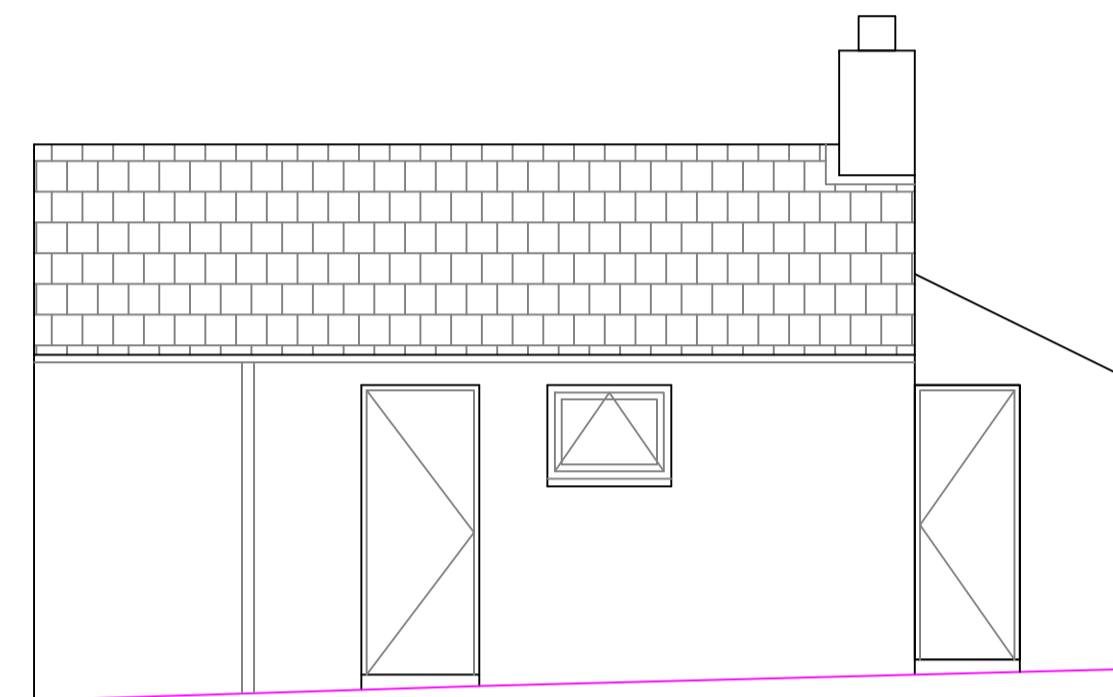


Front Elevation 1/50

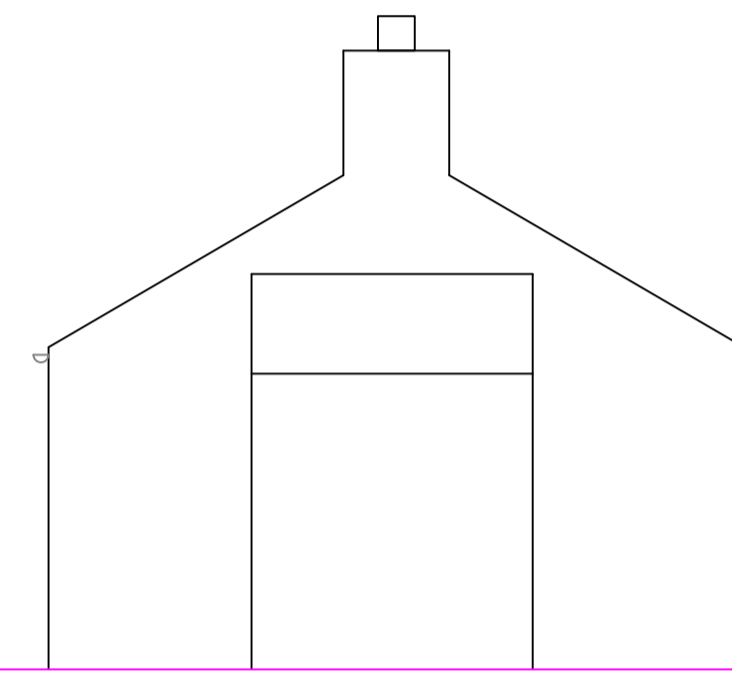


Side Elevation

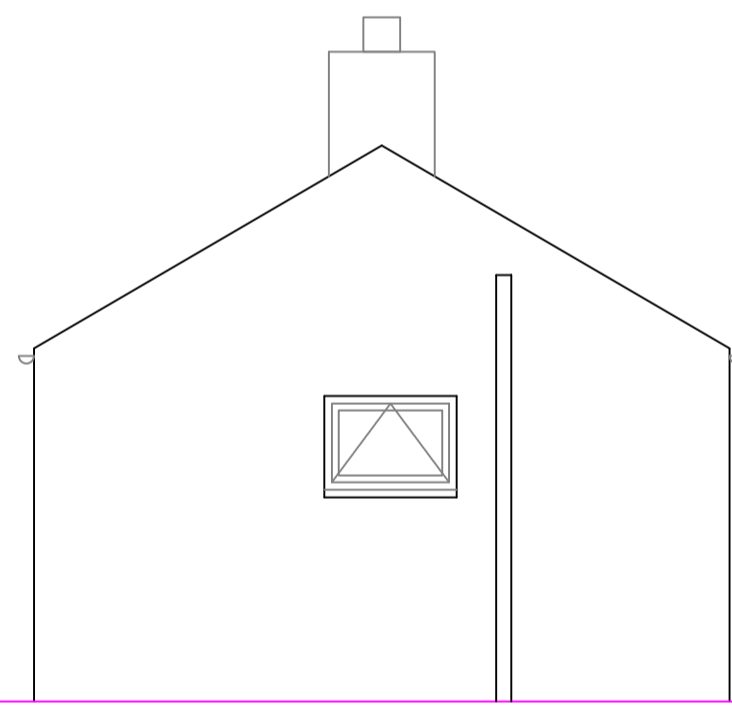


Side Elevation

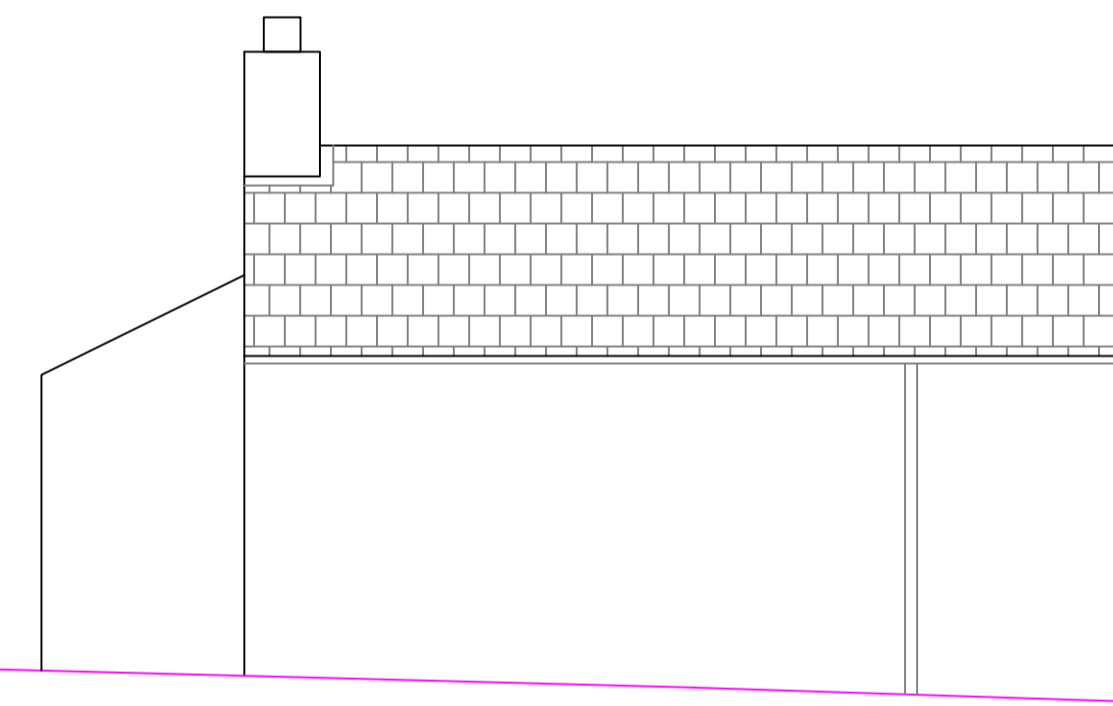


Rear Elevation

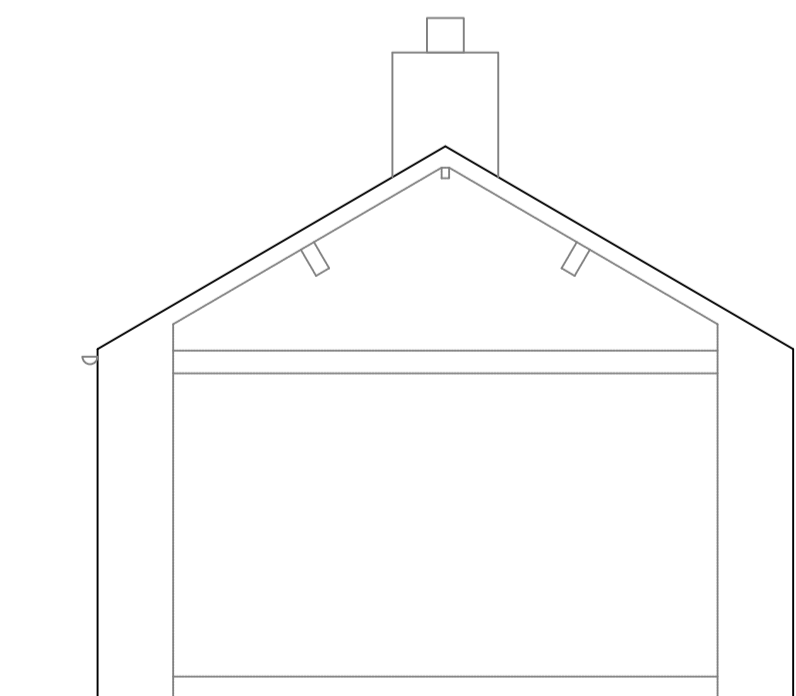

Section 1/50

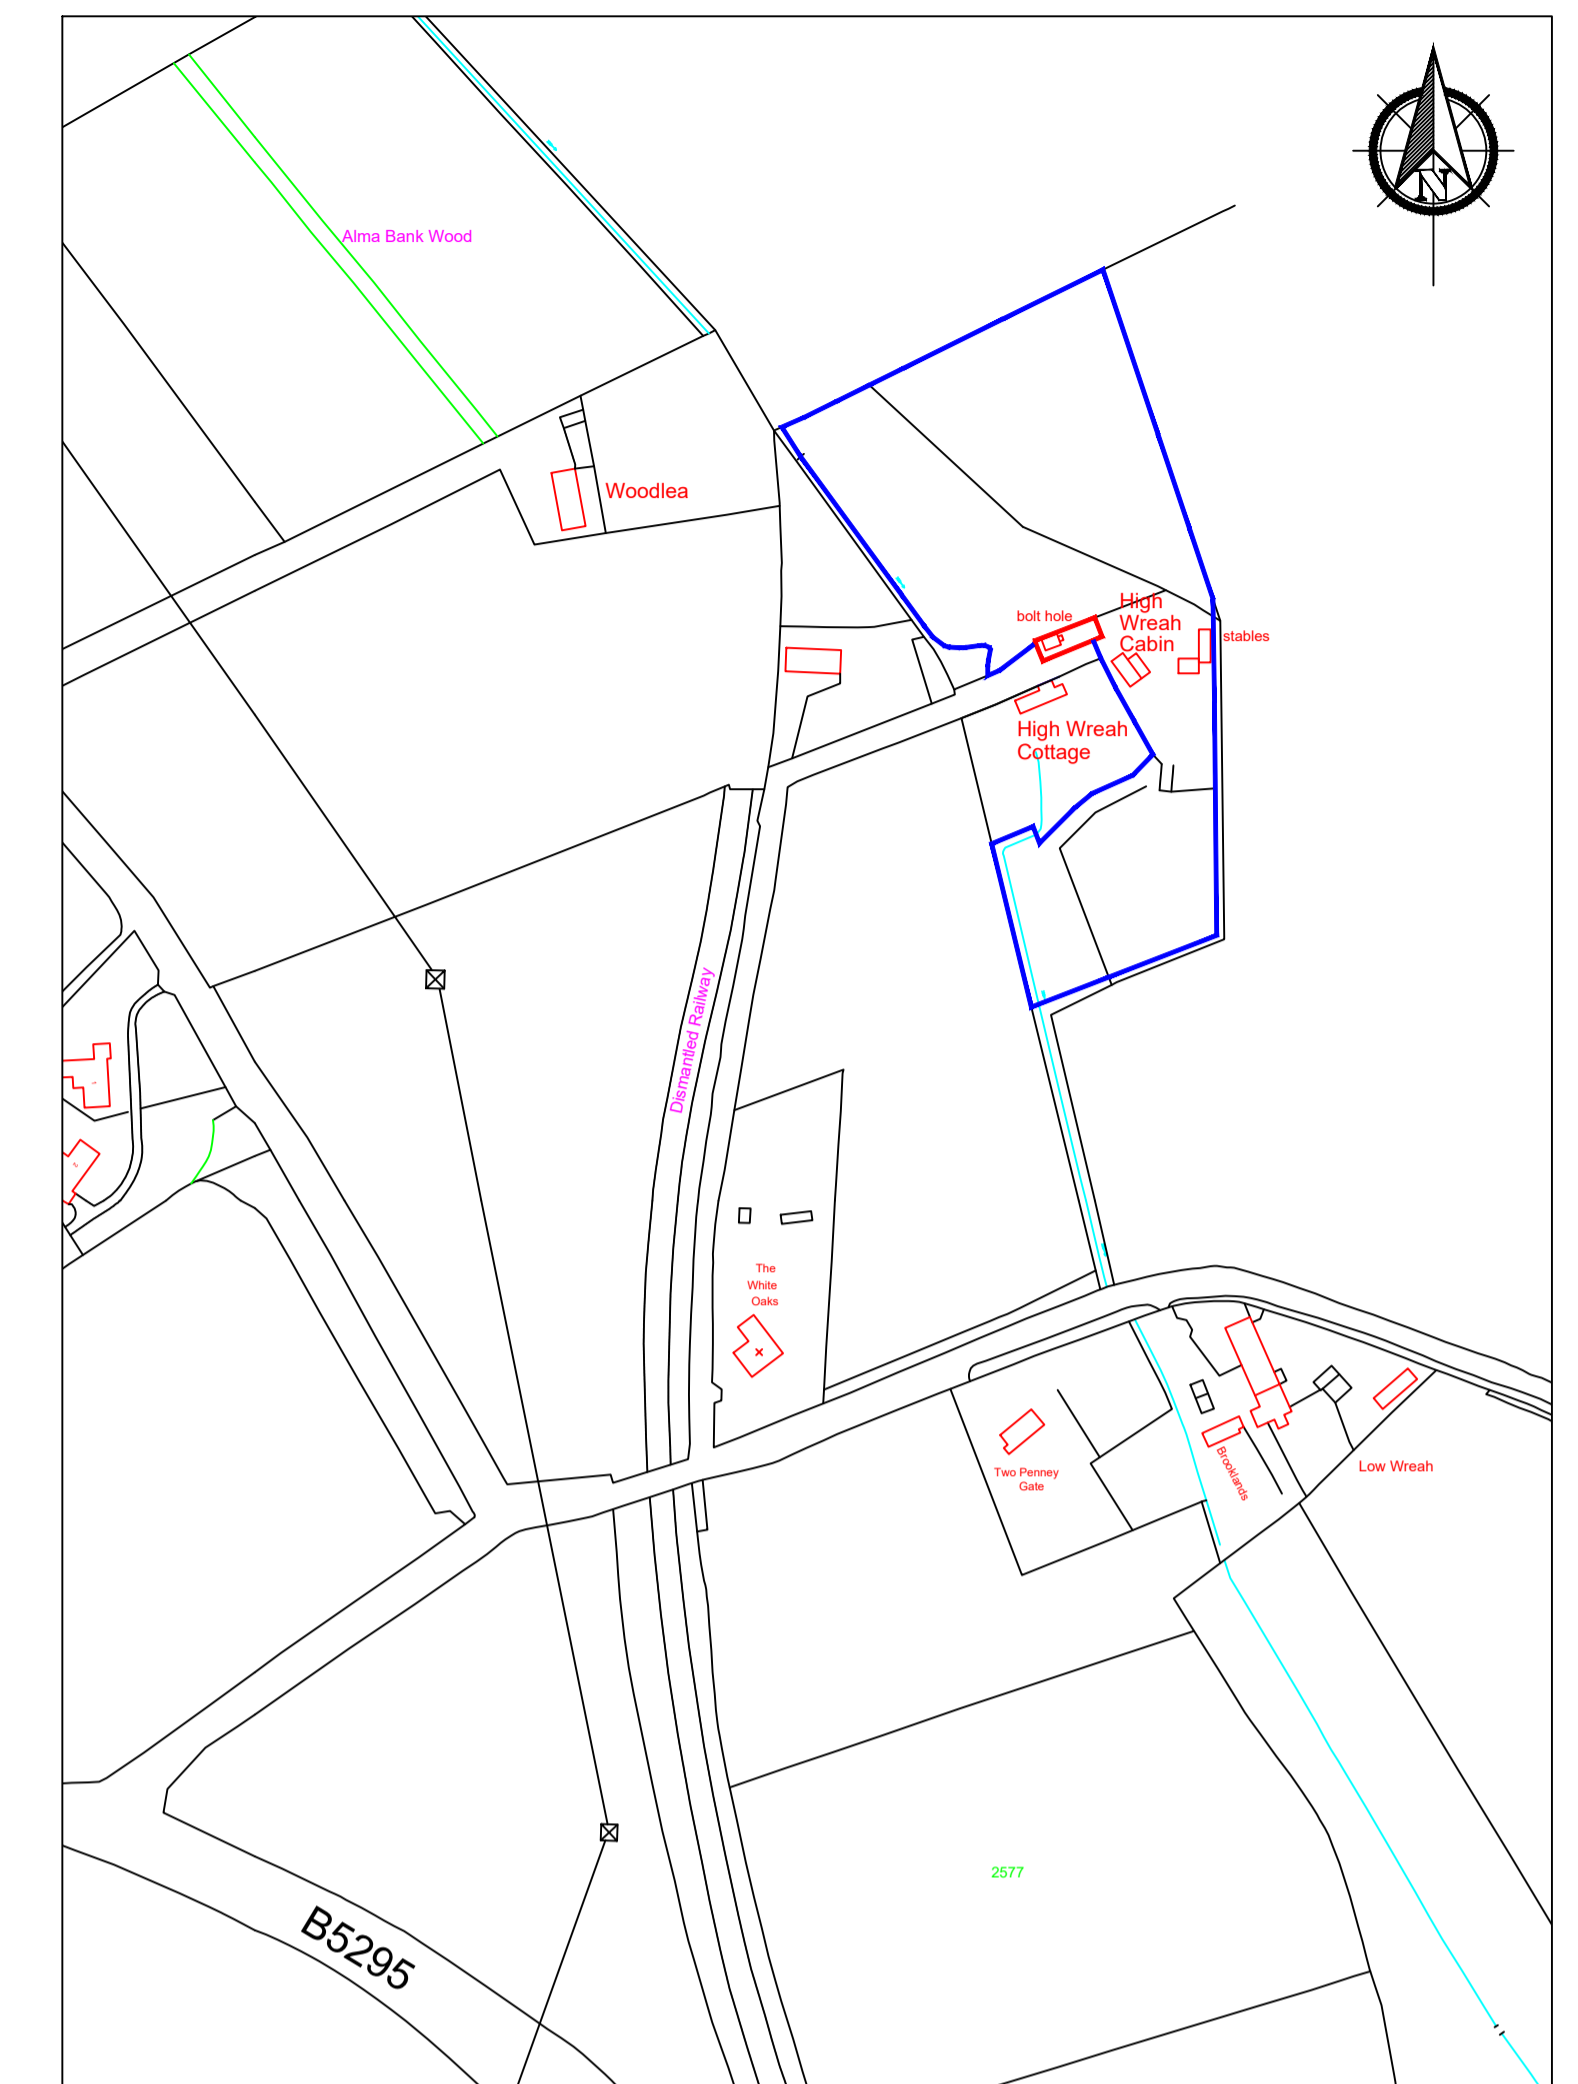

Location Plan 1/2500

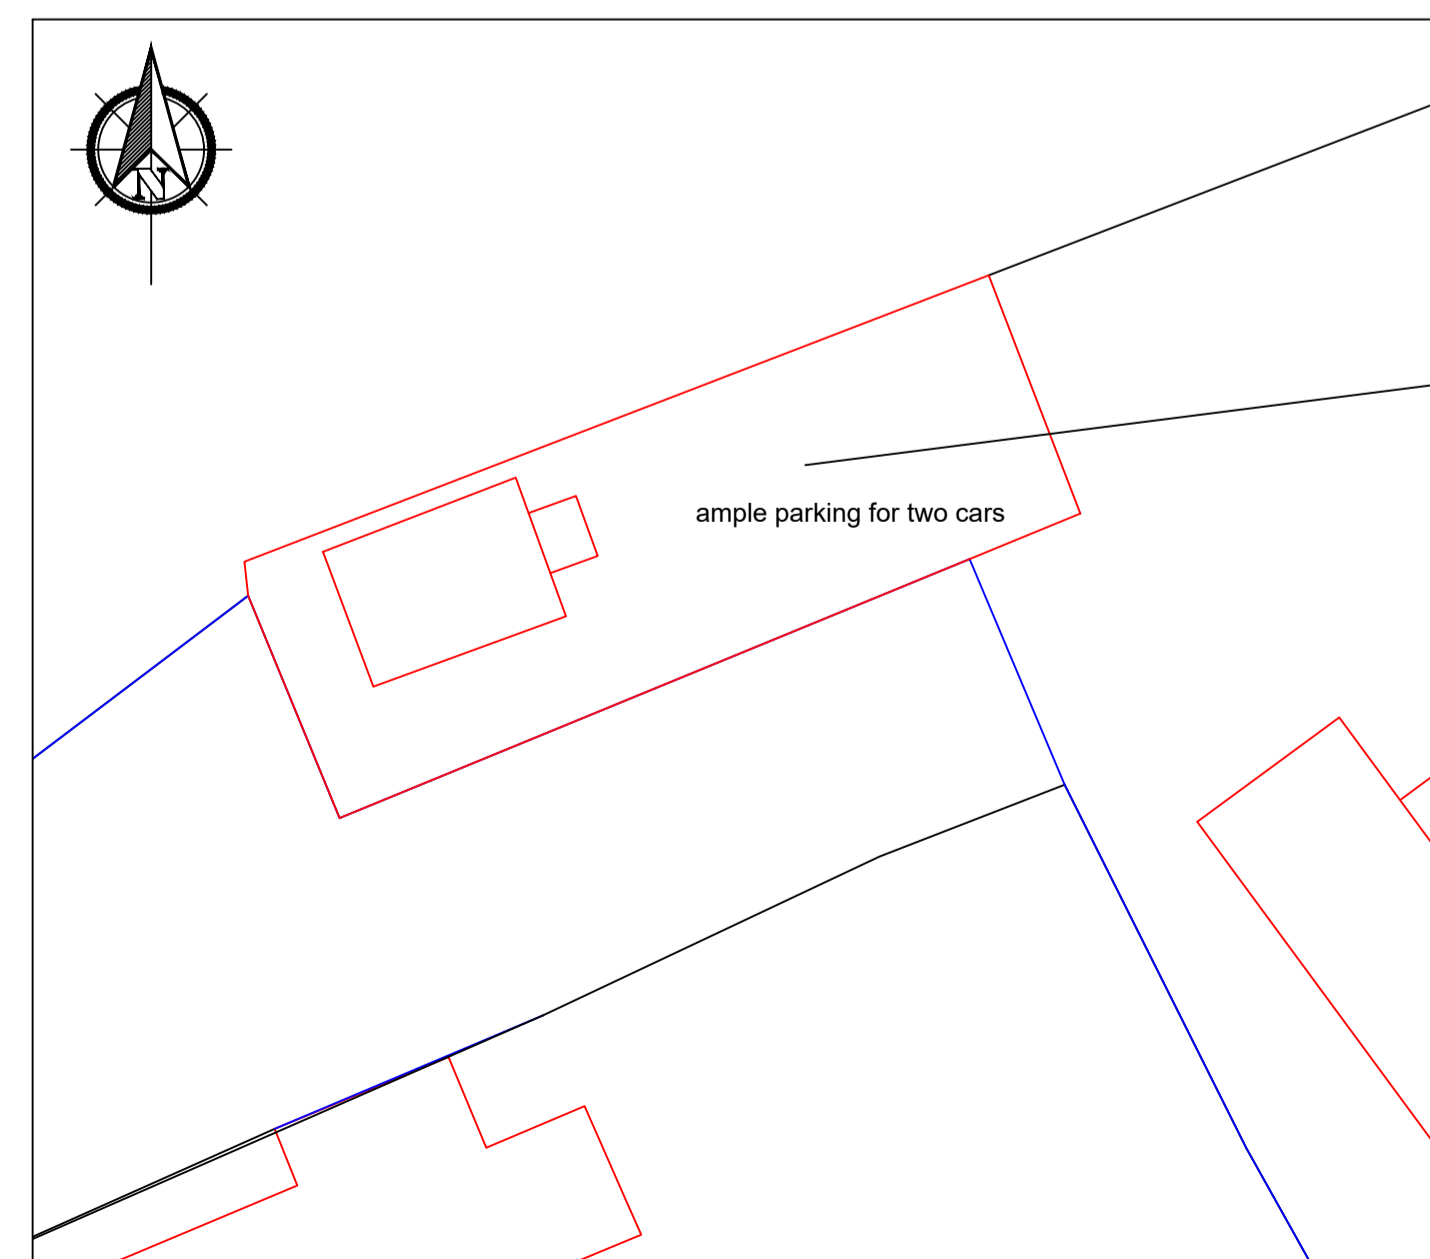

Site Plan 1/200



Project Details	High Wreah Cabin, Hensingham CA28 8XX Existing Plans		
Project	Change of use application		
Plan	A1	Revision	-
Ref	CC-COU-001		
Scale	Varies	Date	March 2024