



West Elevation

North Elevation

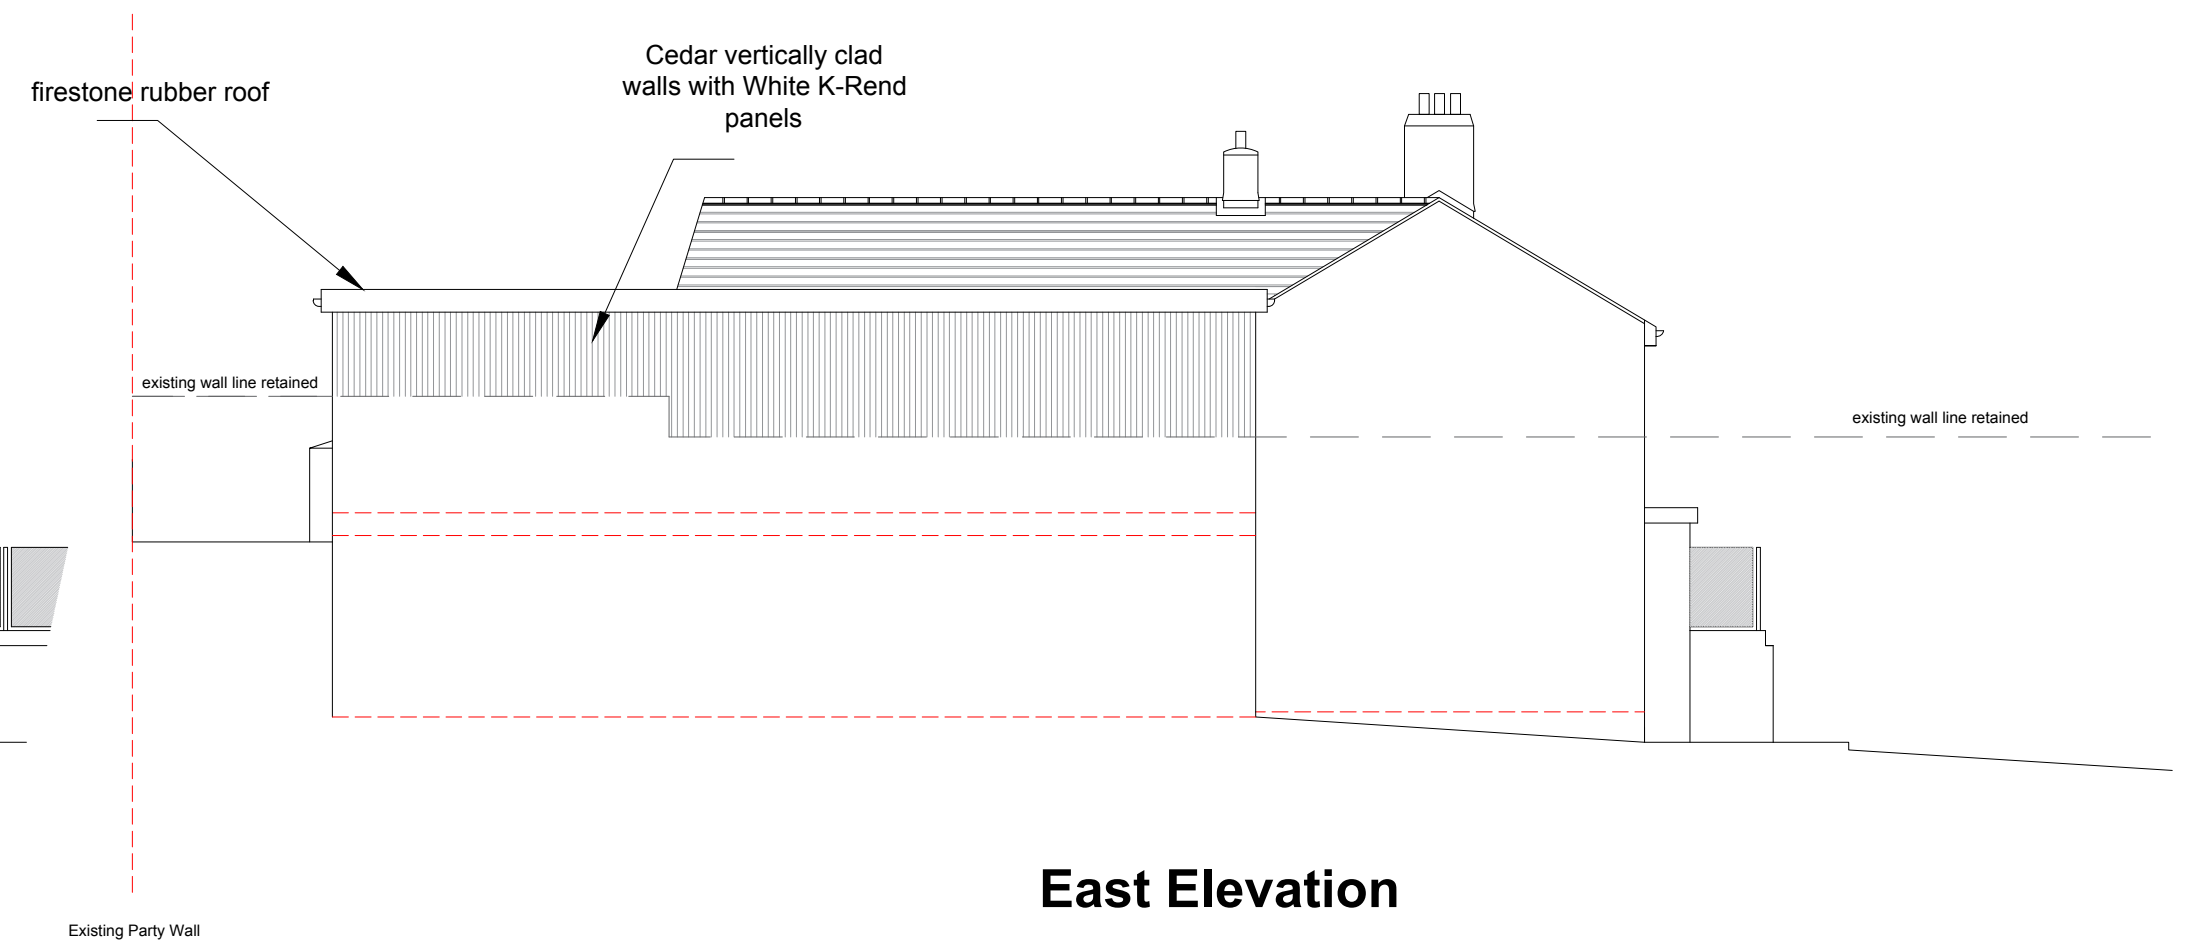


East Elevation

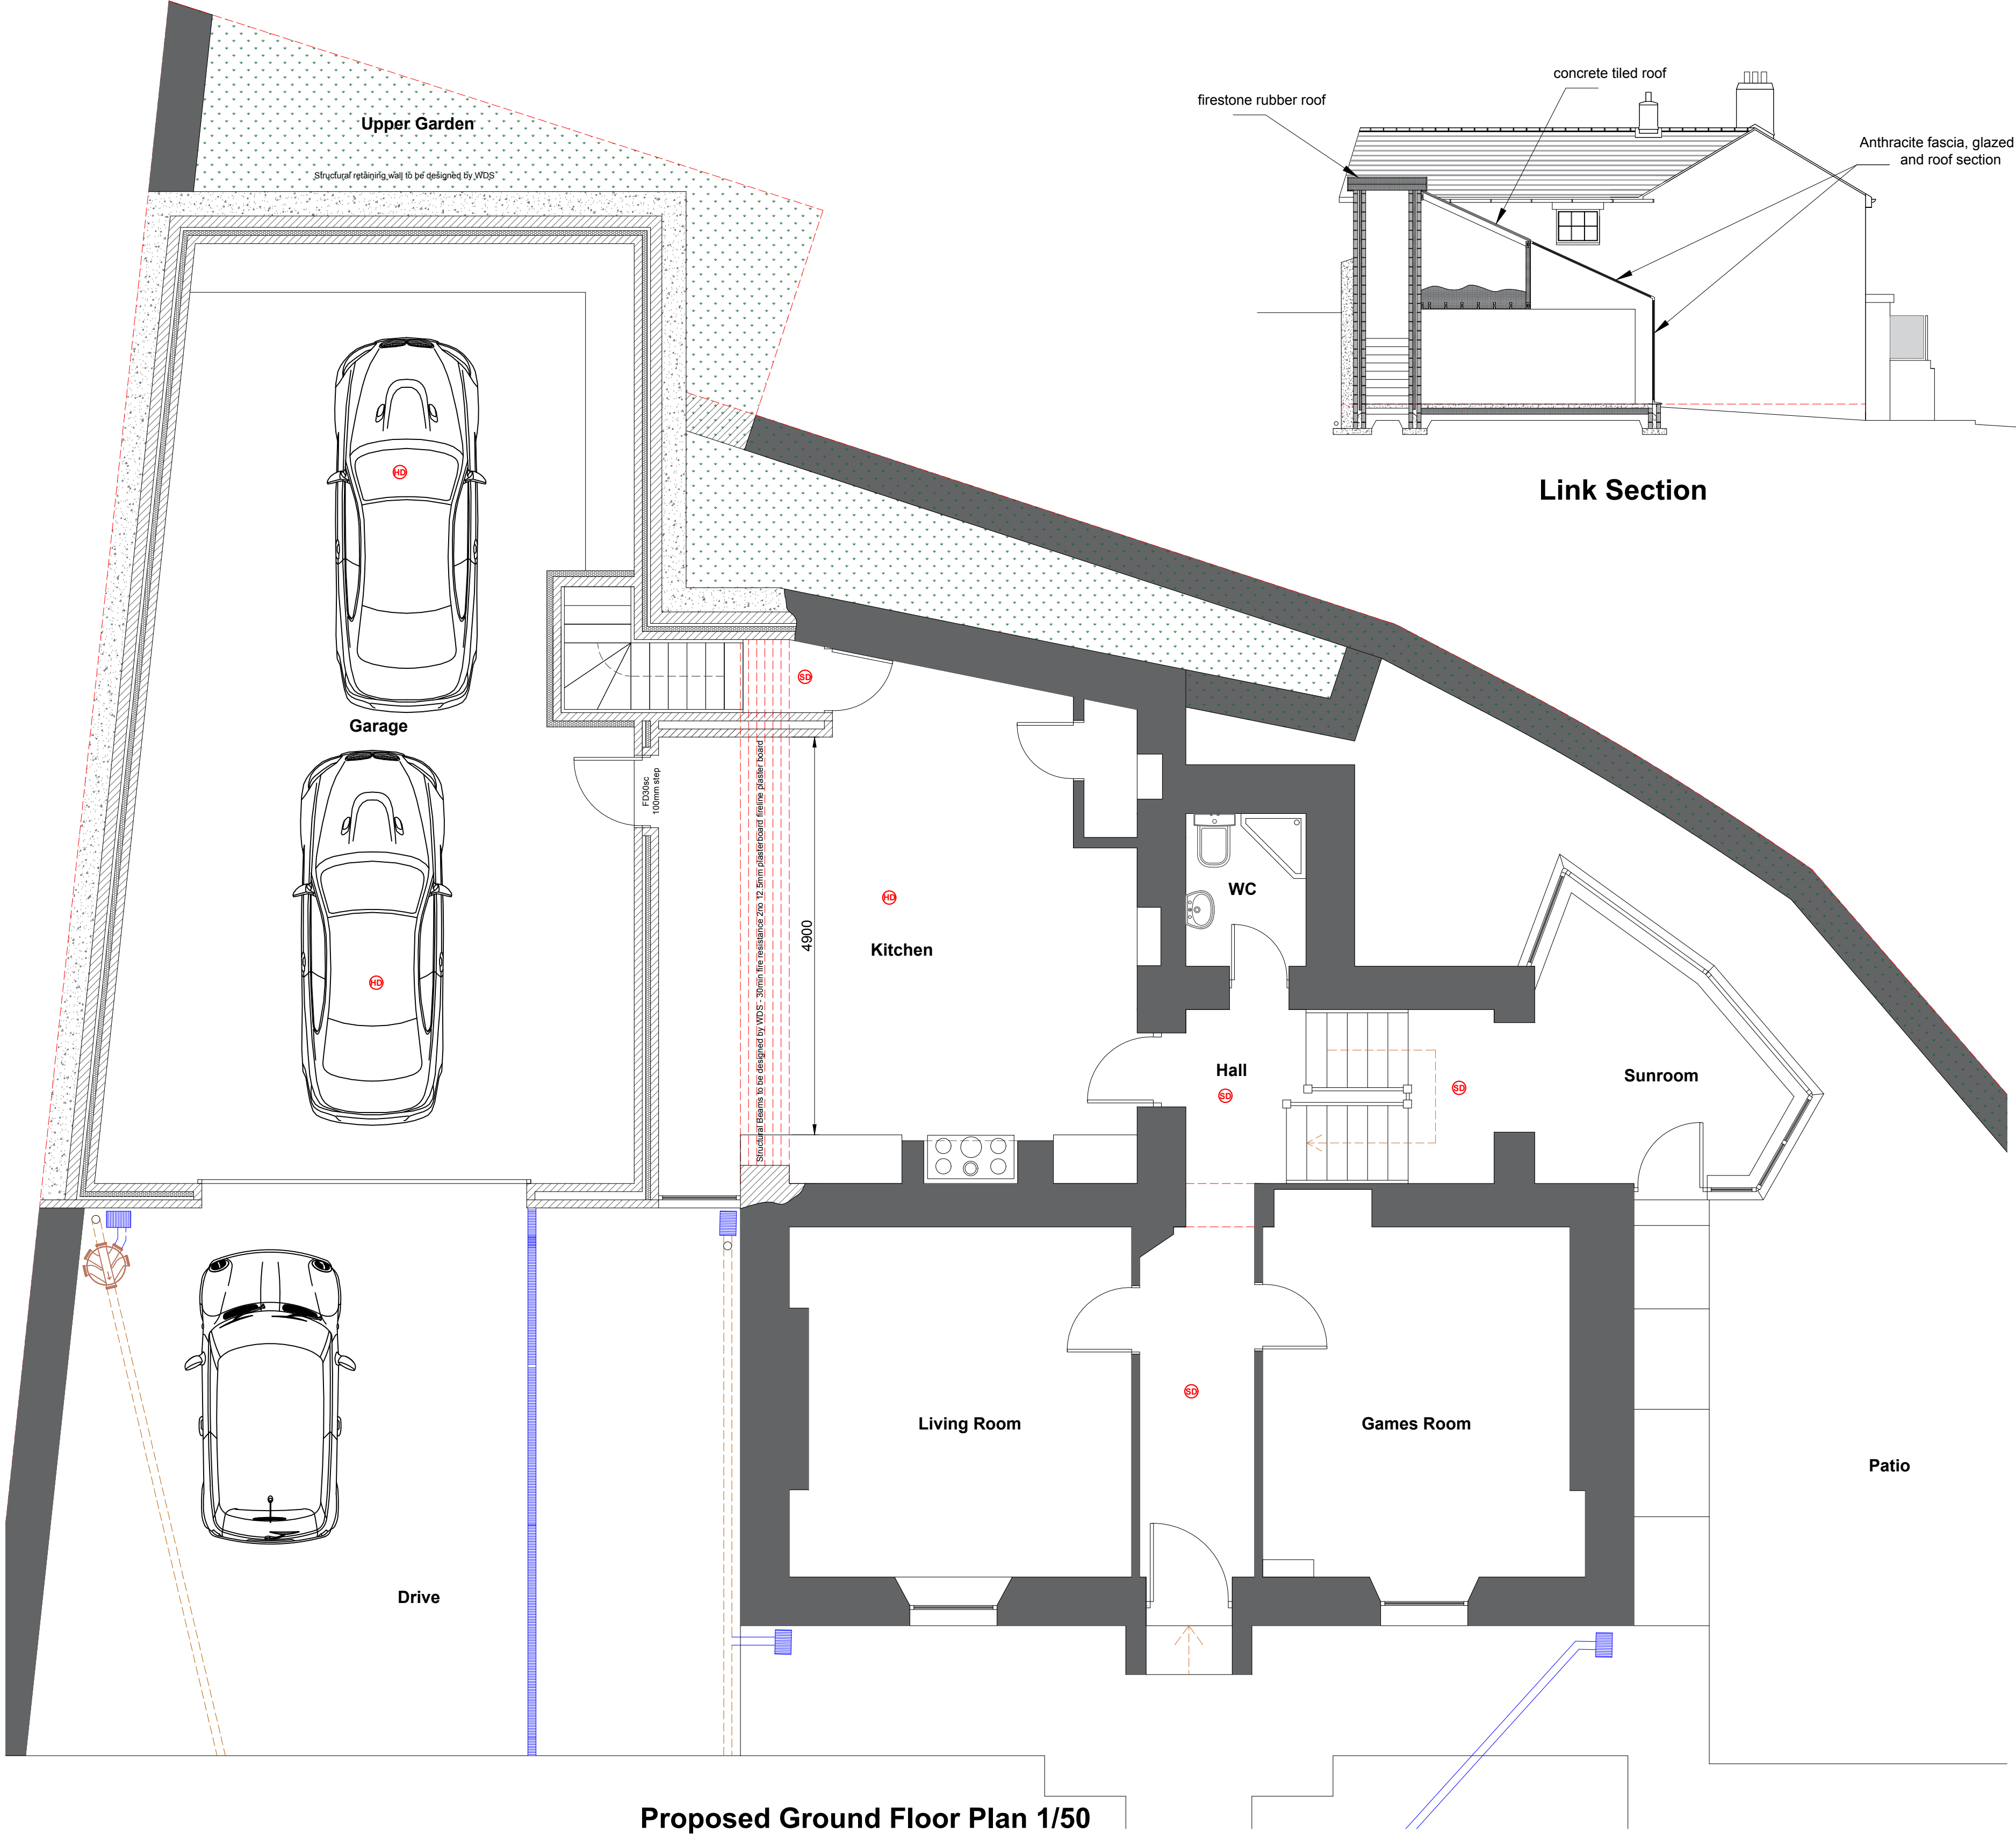


Link Section

Proposed Ground Floor Plan 1/50

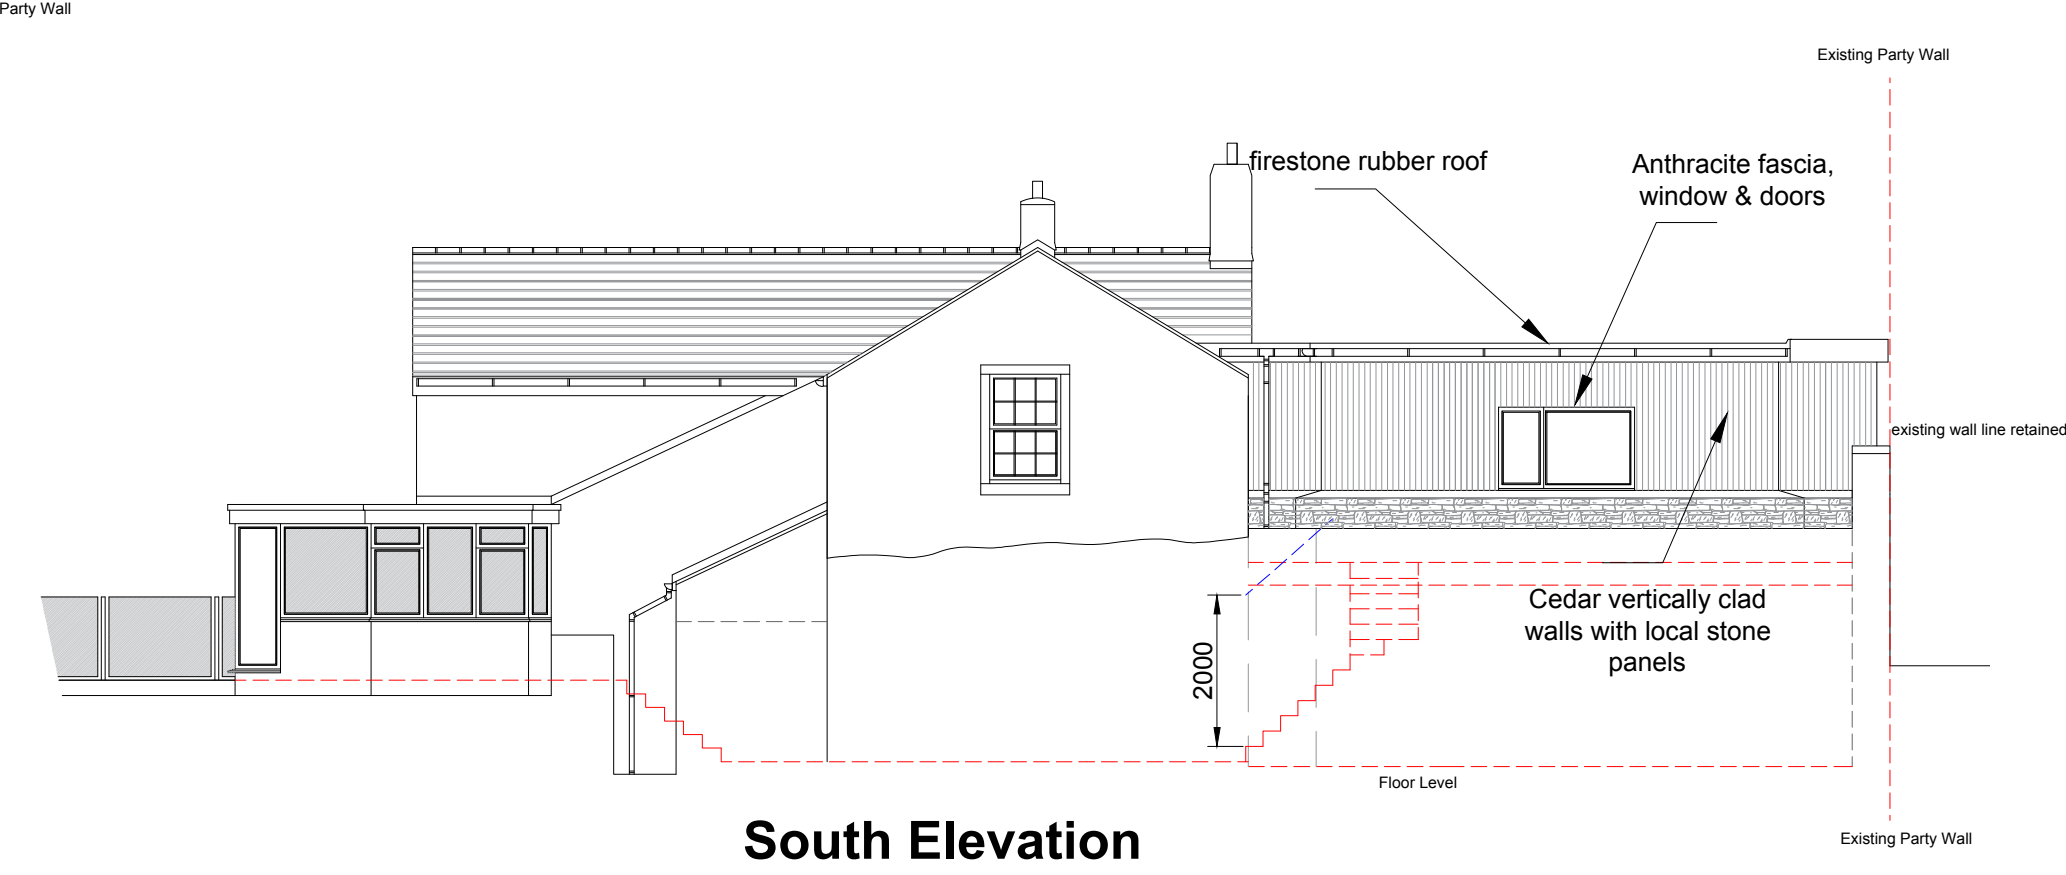

South Elevation

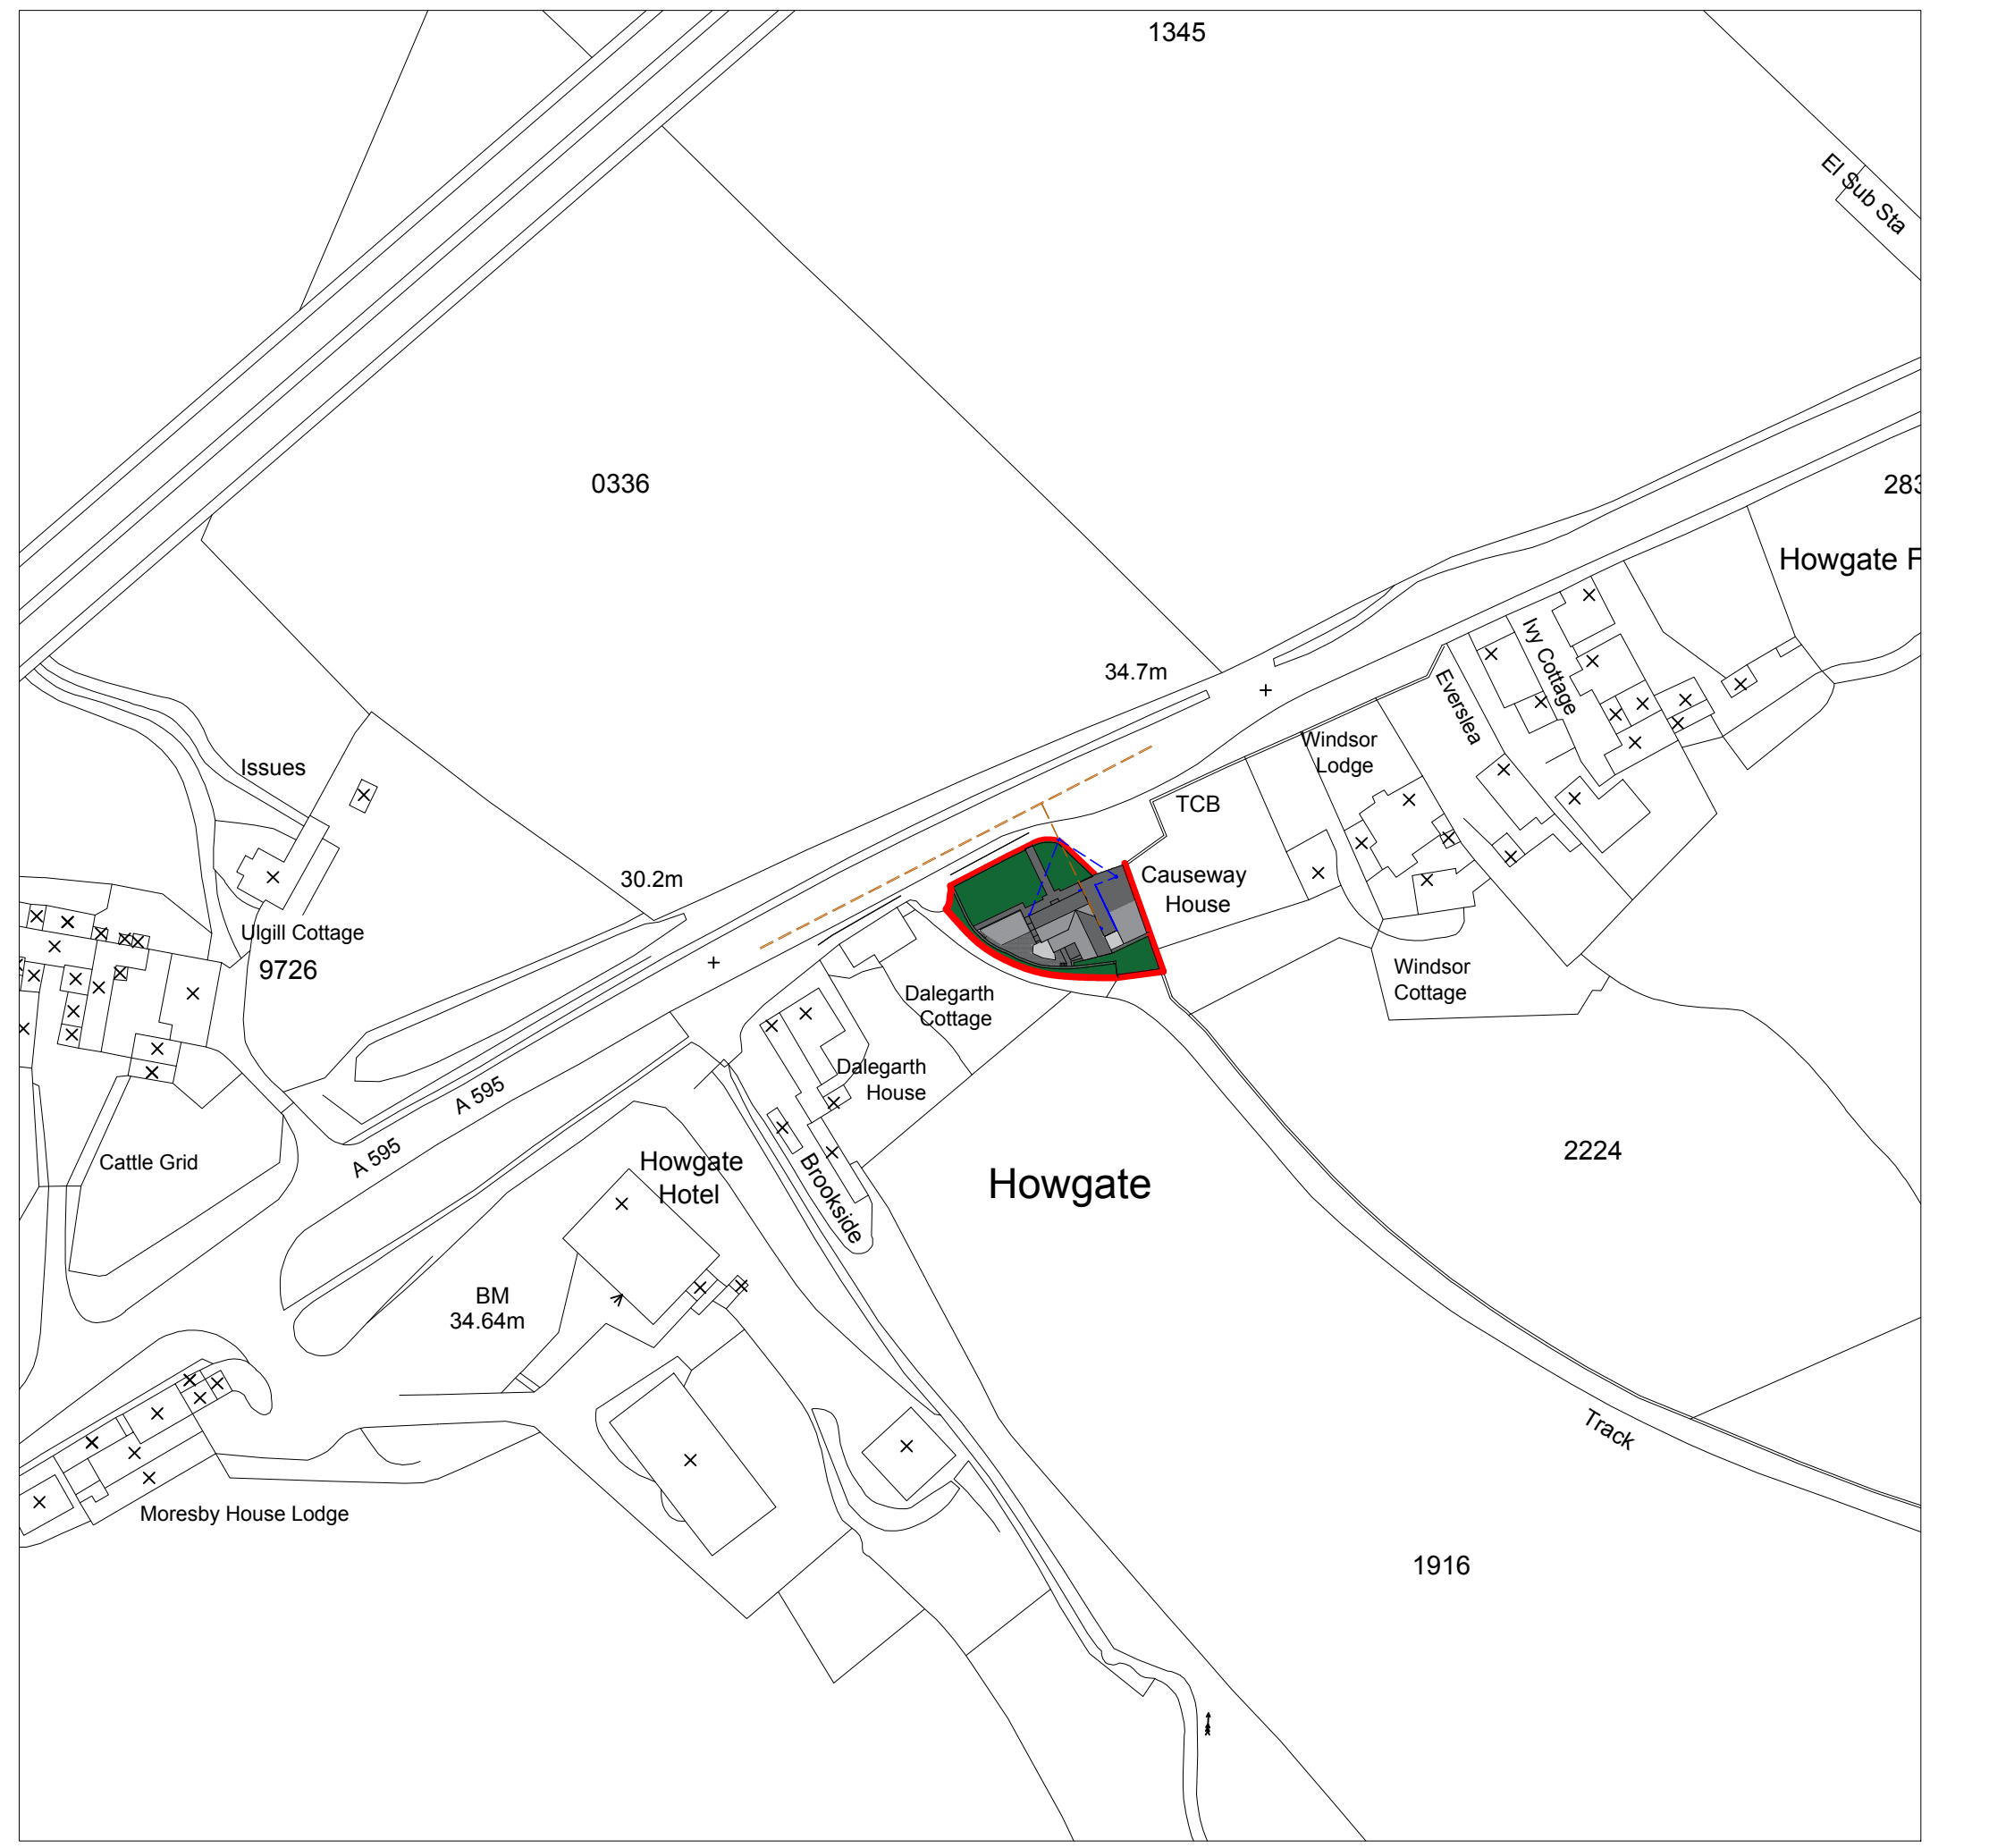

Site Plan 1/1250

Project Details		Causeway House, Howgate, Whitehaven, Cumbria, CA28 6PL	
Project	Proposed Two Storey Side Extension Proposed Elevations/Ground Floor Plan		
Ref	CH-MJ-002	Rev	A
Scale	1/1250-100-50	Date	8th Nov 2020
Client	Mr & Mrs Johnstone		