



EXISTING BLOCK PLAN

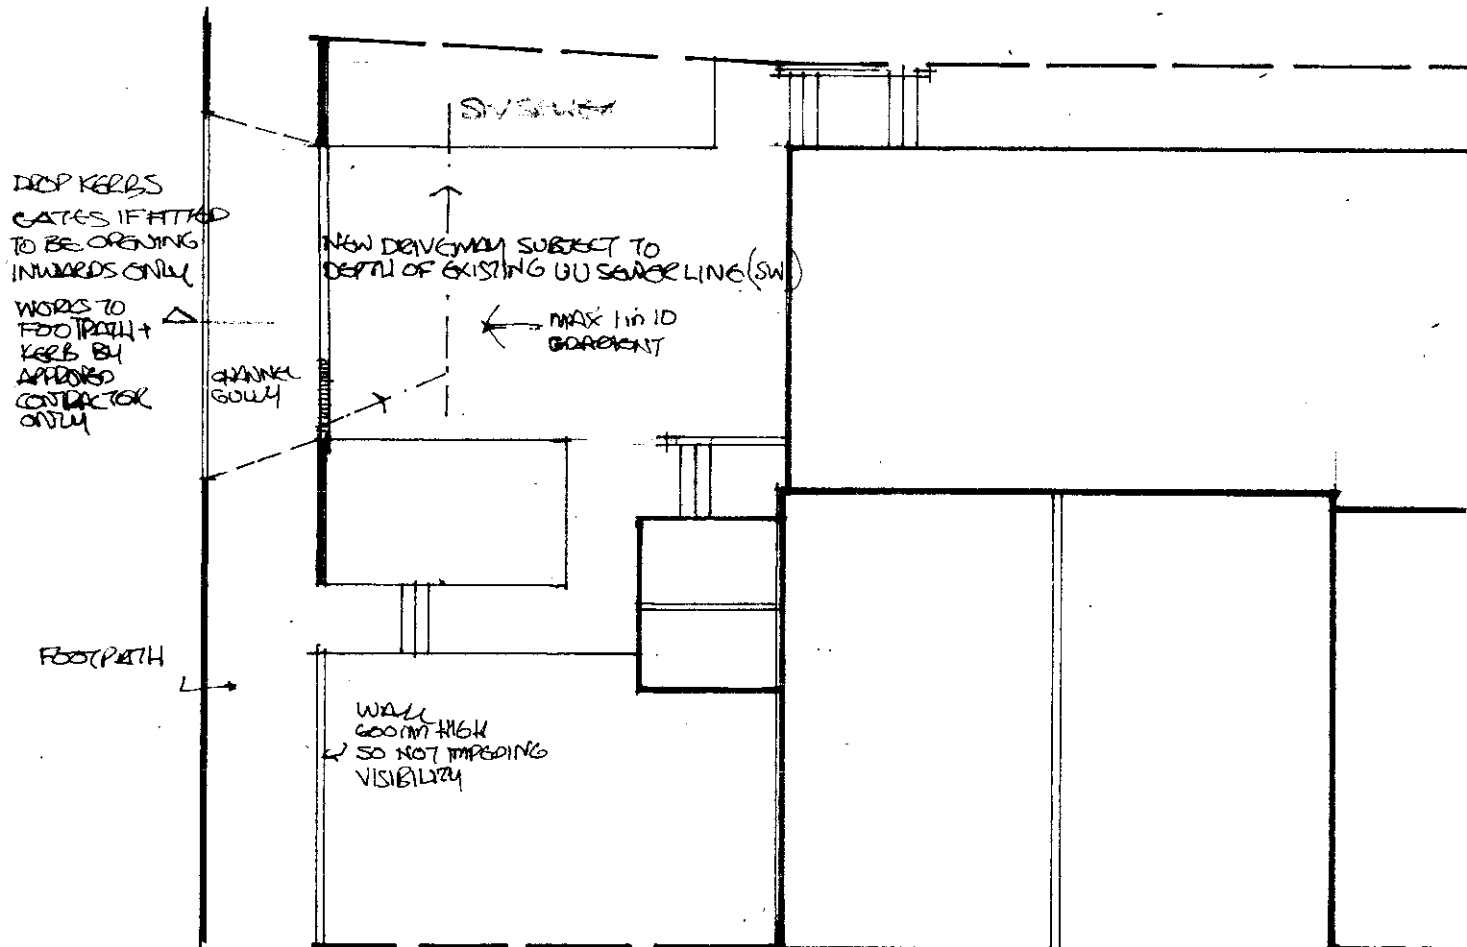

PROPOSED BLOCK PLAN

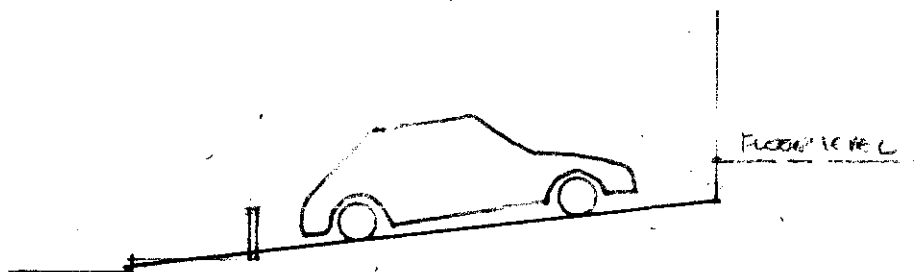

SECTION N

PROPOSED SINGLE STOREY SIDE EXTENSION  
BEDROOM AND FRONT PORCH  
45 MUNCASTER ROAD, HENSINGHAM, WHITE  
FOR MR AND MRS M CHAN

MC/BR  
SECTION ADDED

EXISTING AND PROPOSED BLOCK PLANS  
SCALE 1:100 @ A3  
DECEMBER 2024