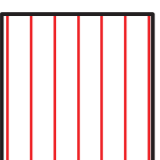
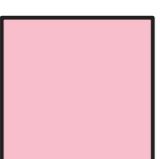
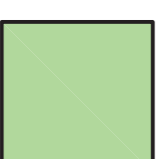
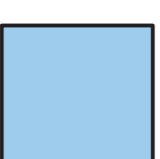

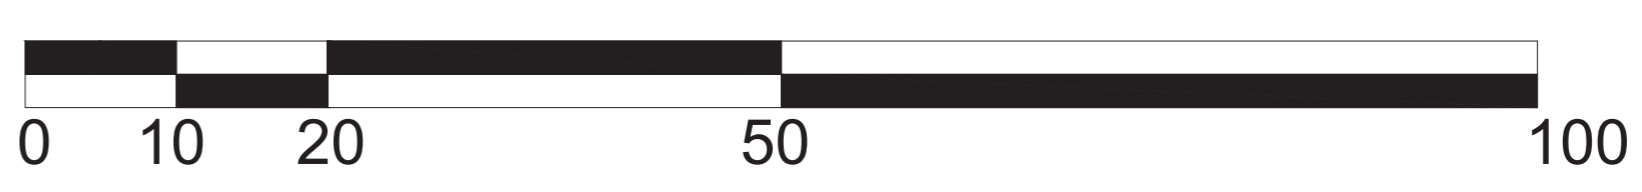


- Key
-  Focal Point
 -  Avenue & Green
 -  Edge
 -  Contemporary
 -  Blending



MANNINGELLIOTT
 PARTNERSHIP
 Chartered Architects &
 Designers
 Manelli House, Suite 1
 Cowper Road, Penrith
 Cumbria CA11 9BW
 t: 01768 868 800
 e: post@manning-elliott.co.uk
 w: manning-elliott.co.uk

project title:		Proposed Housing Development Land at Harras Dyke Farm Whitehaven
drawing title:		Character Areas Site Layout Plan as Proposed
issue stage:		PLANNING ISSUE
date:	drawn:	scale @ A1:
APR 21	MH/CS	1:500
drawing number:	revision:	
1931-PL218		