


INTERNAL FLOOR PLAN:

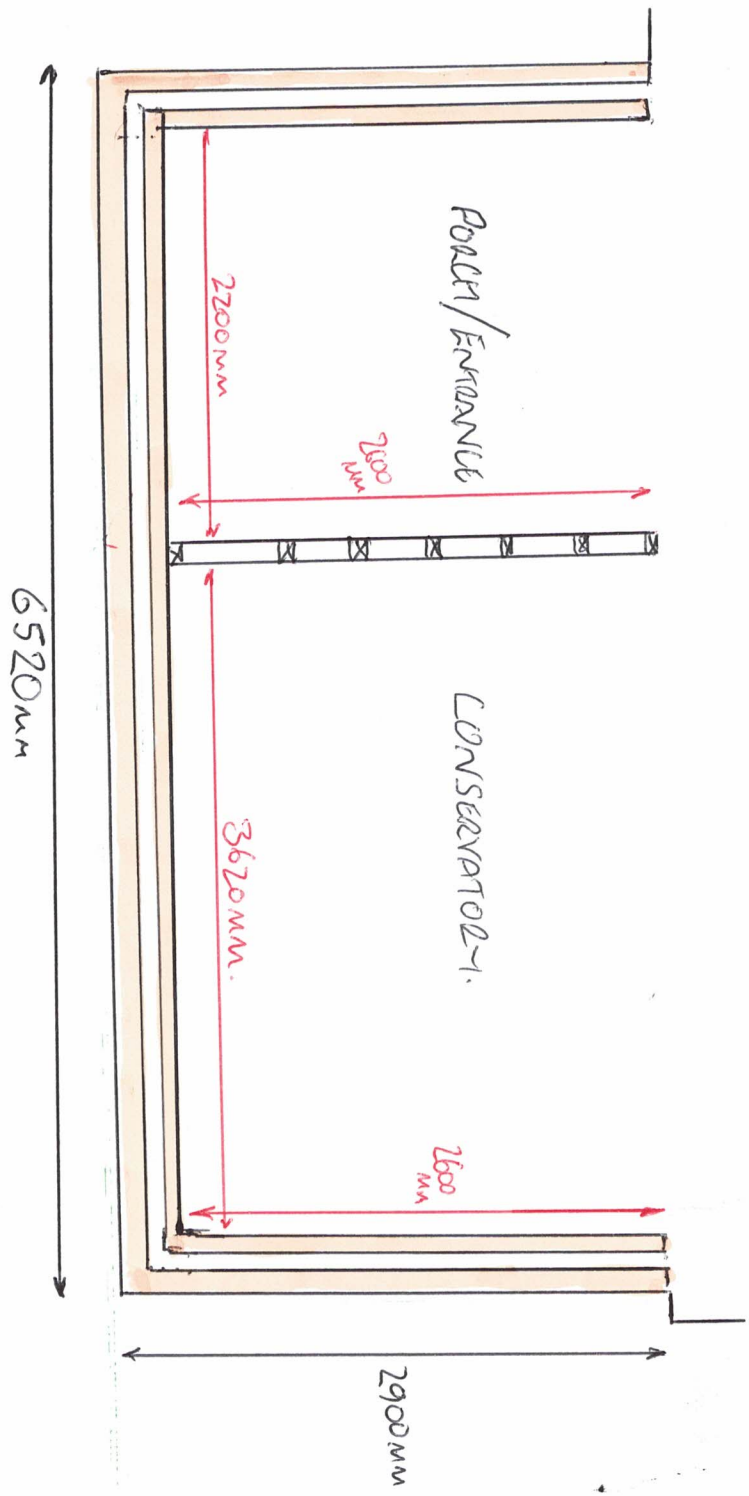


PORCH / SUMMER ROOM

DRAWING C FRONT ELEVATION




Scale 1:400

LH ELEVATION

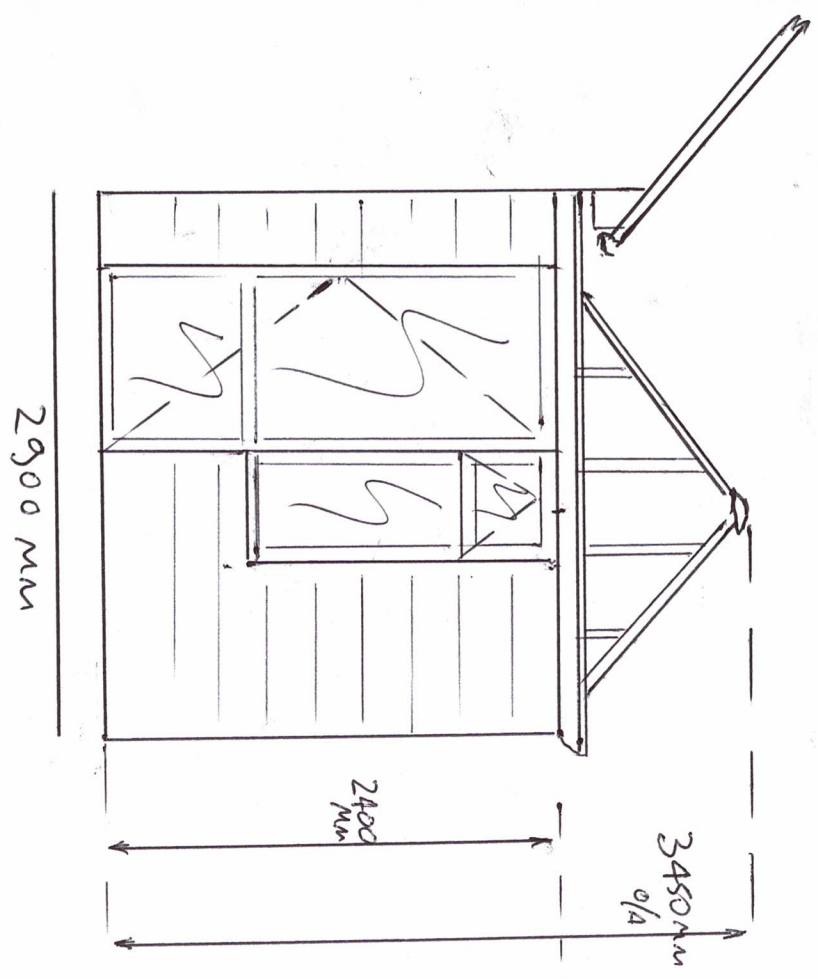


RH ELEVATION

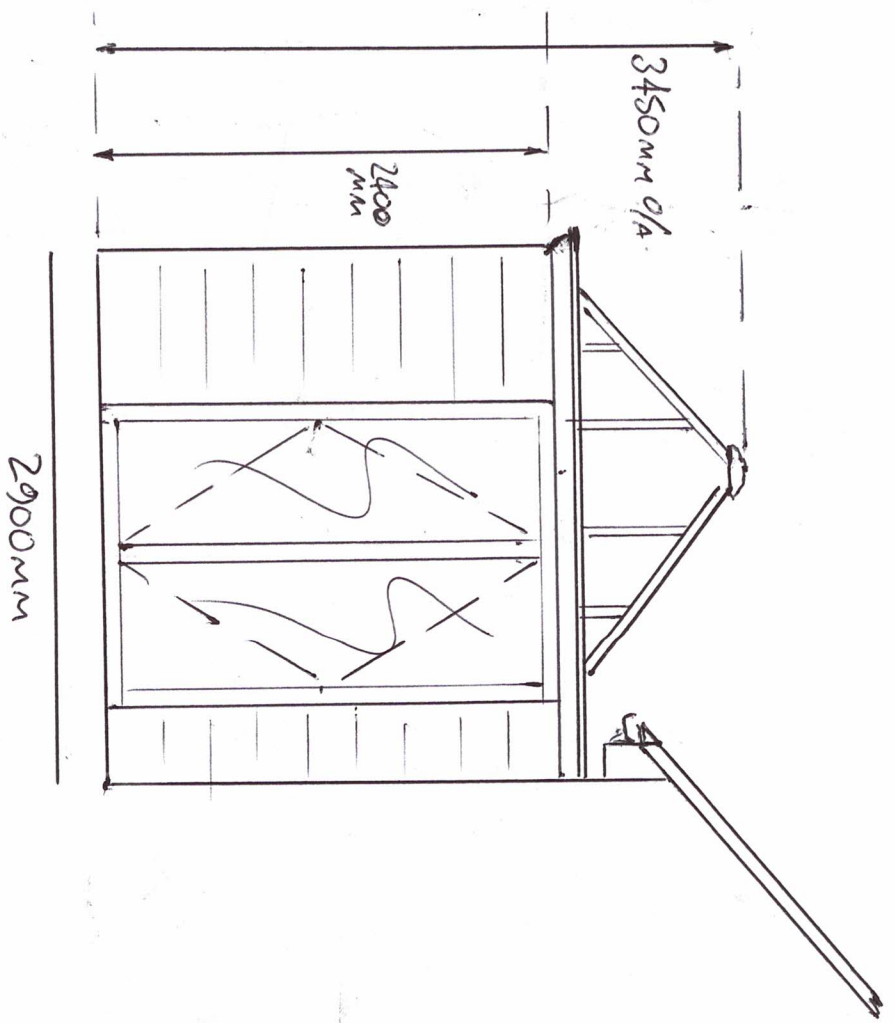

DRAWING D

Scale 1:400

FRONT ELEVATION CHELFORD

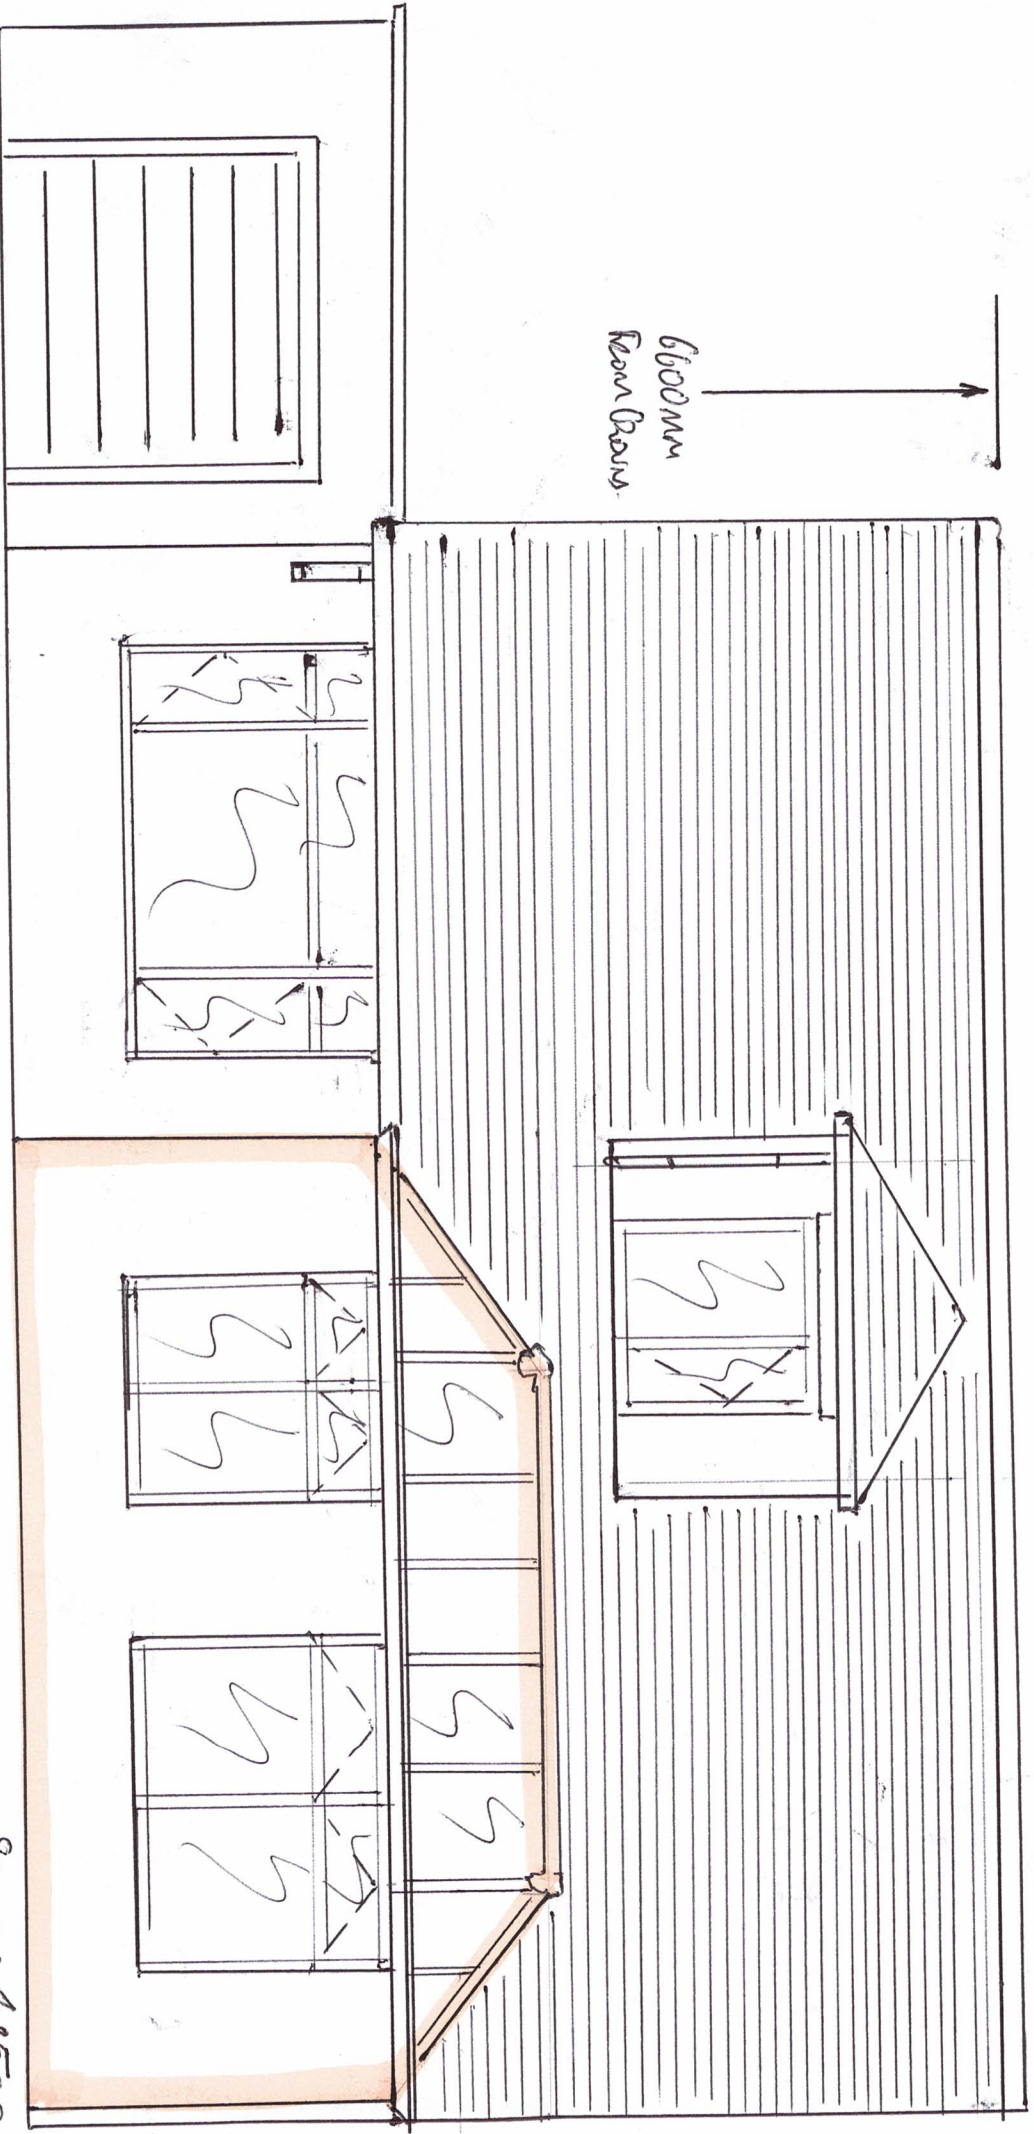




PLASTICS

Porch

CONSERVATORY



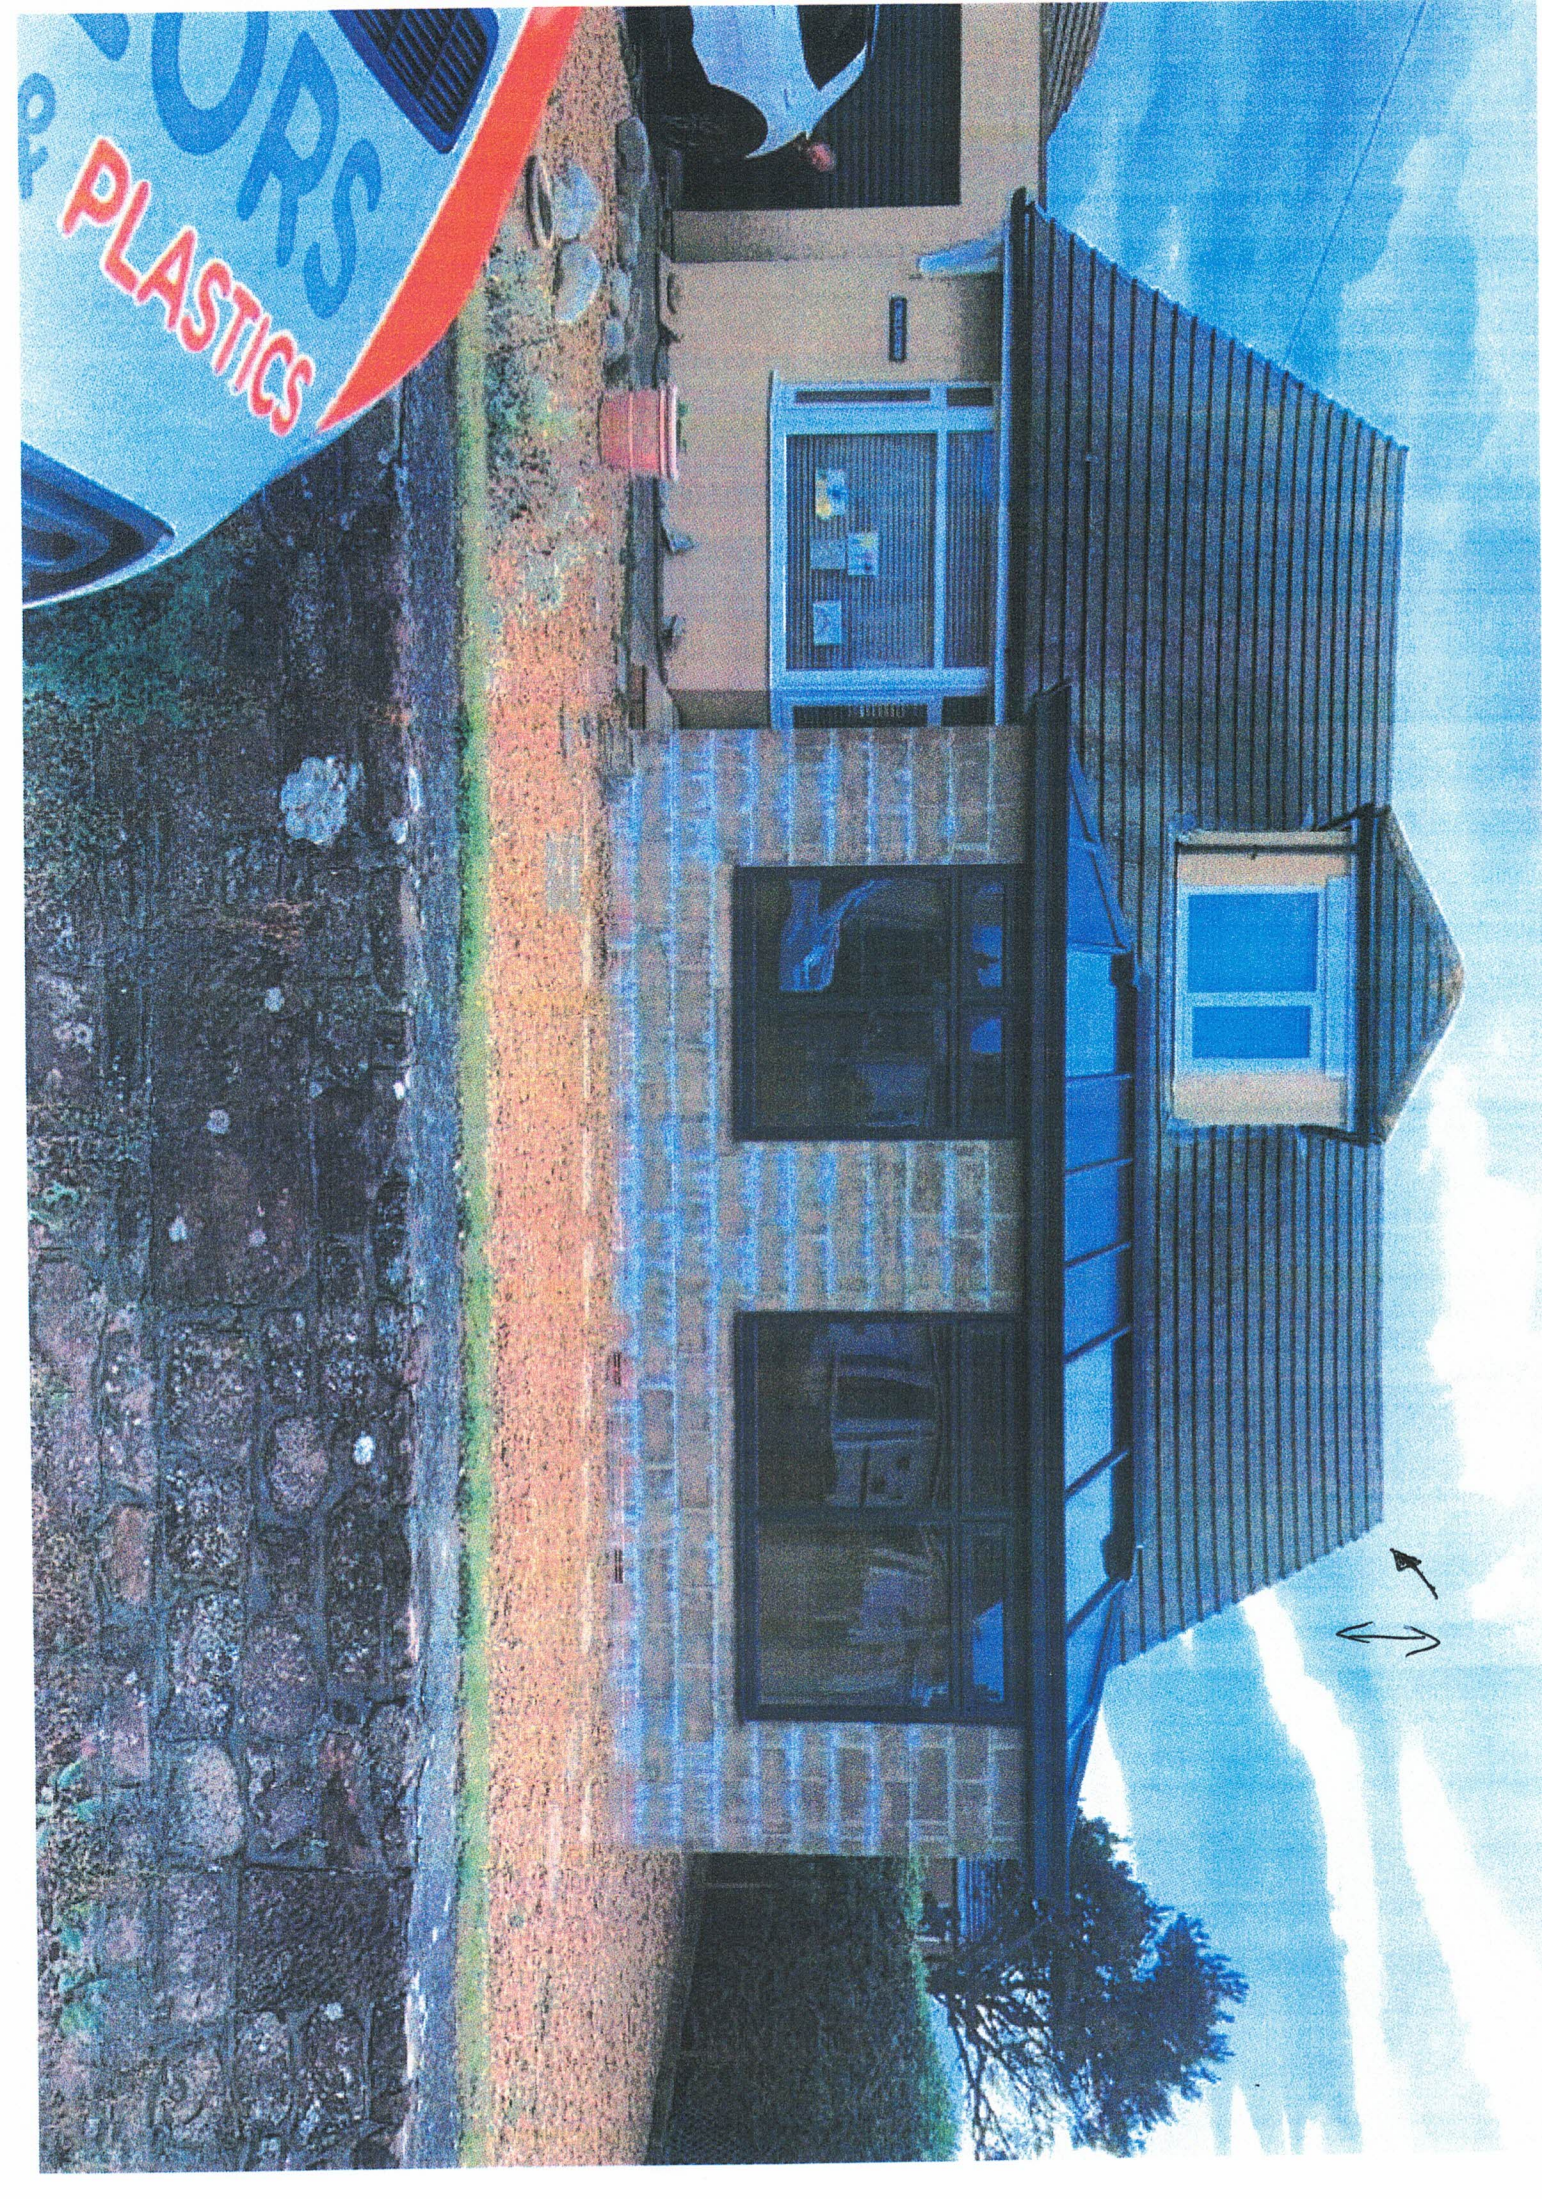

PLASTICS

↔  
↗