


Christian Brethren Church Parking Area, Sandhills Lane, Whitehaven - Location Plan

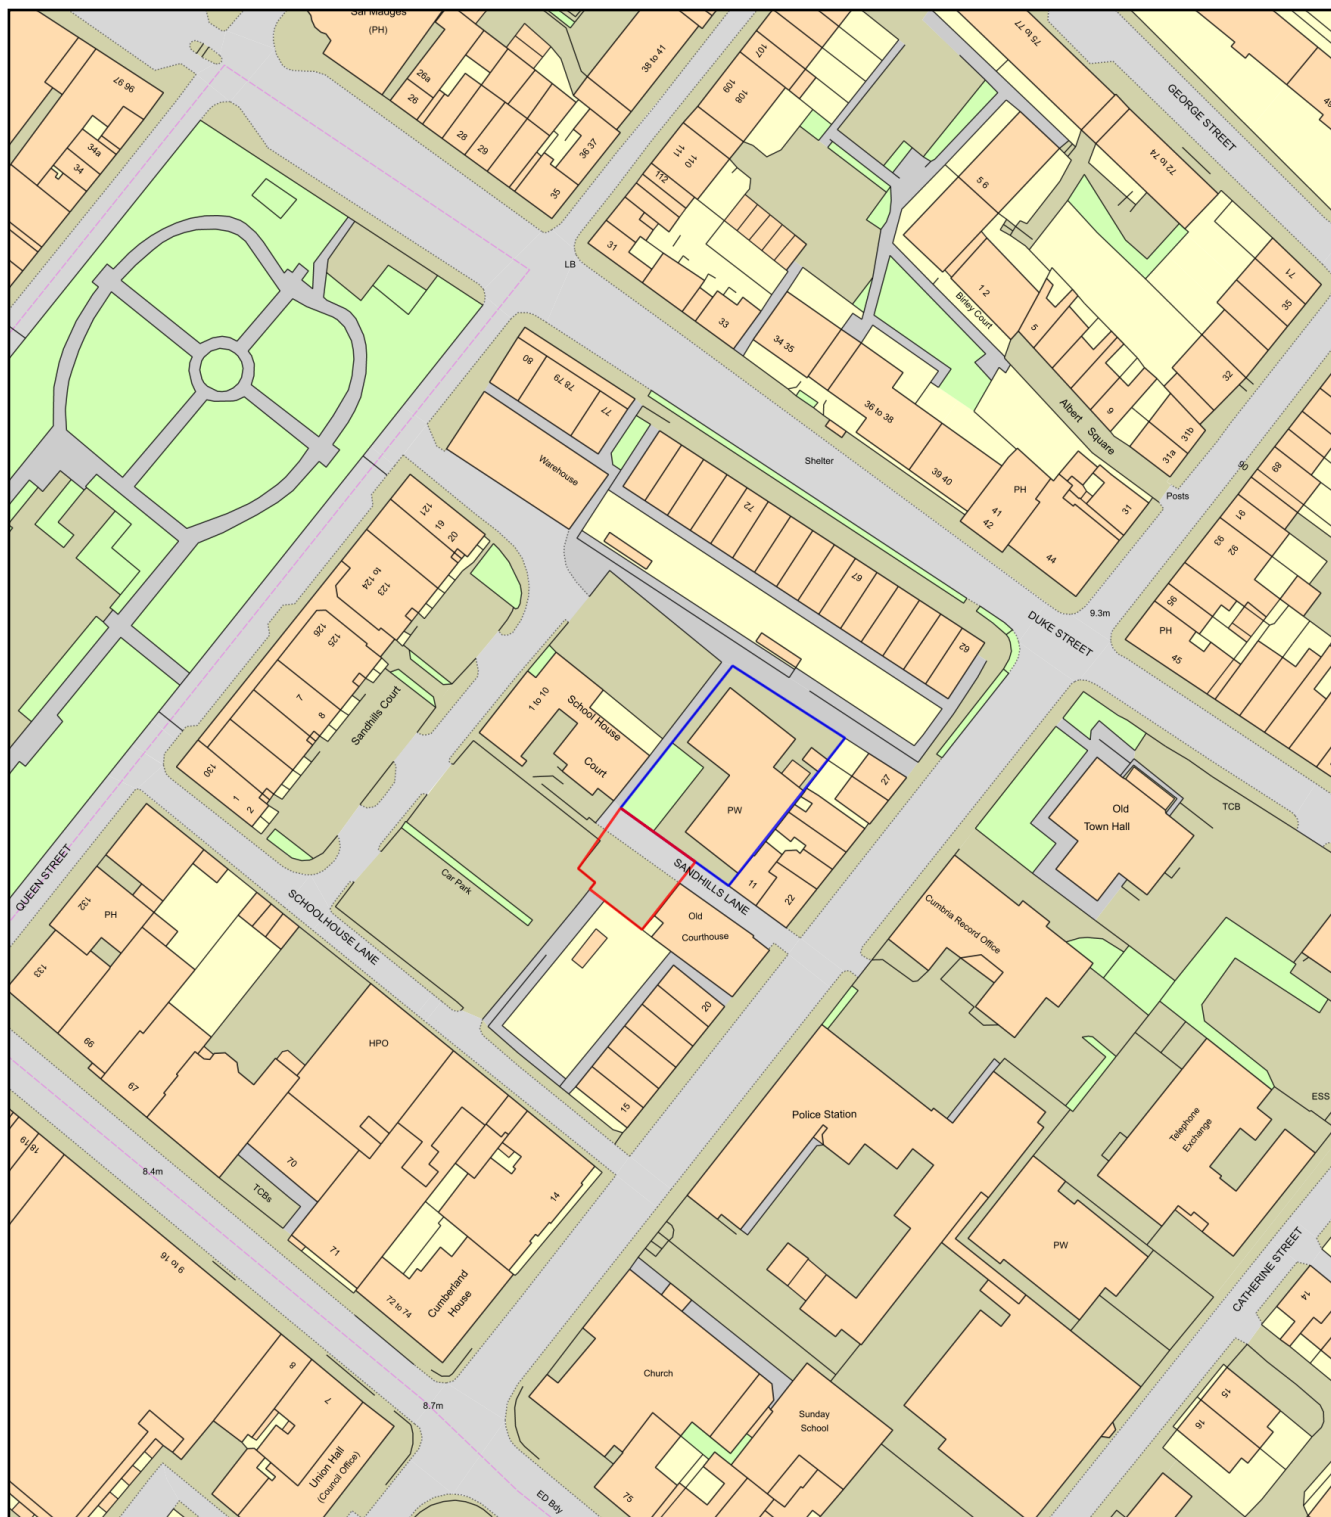

0 50
Metres



Plan Produced for: SRE Associates
Date Produced: 20 Aug 2020
Plan Reference Number: TQRQM20233121024635
Scale: 1:1250 @ A4