





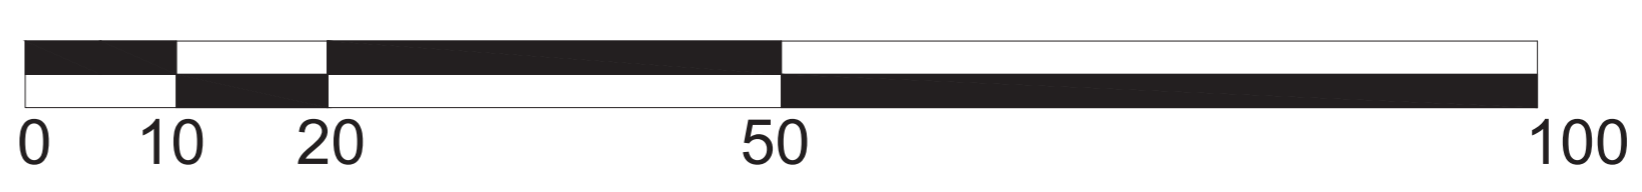


- key**
-  Primary Vehicular Access
 -  Secondary Vehicular Access
 -  Tertiary Vehicular Access (Shared Surfaces)
 -  Shared Surface Route
 -  Primary Footpaths
 -  Leisure Footpaths



MANNINGELLIOTT
 PARTNERSHIP

Chartered Architects &
 Designers
 Manelli House, Suite 1
 Cowper Road, Penrith
 Cumbria CA11 9BW
 t: 01768 868 800
 e: post@manning-elliott.co.uk
 w: manning-elliott.co.uk

project title:
 Proposed Housing Development
 Land at Harras Dyke Farm
 Whitehaven

drawing title:
 Circulation Routes
 Site Layout Plan as Proposed

issue stage:
 PLANNING ISSUE

date: APR 21 drawn: MH/CS scale @ A1:
 1:500

drawing number: 1931-PL217 revision: