




North Elevation

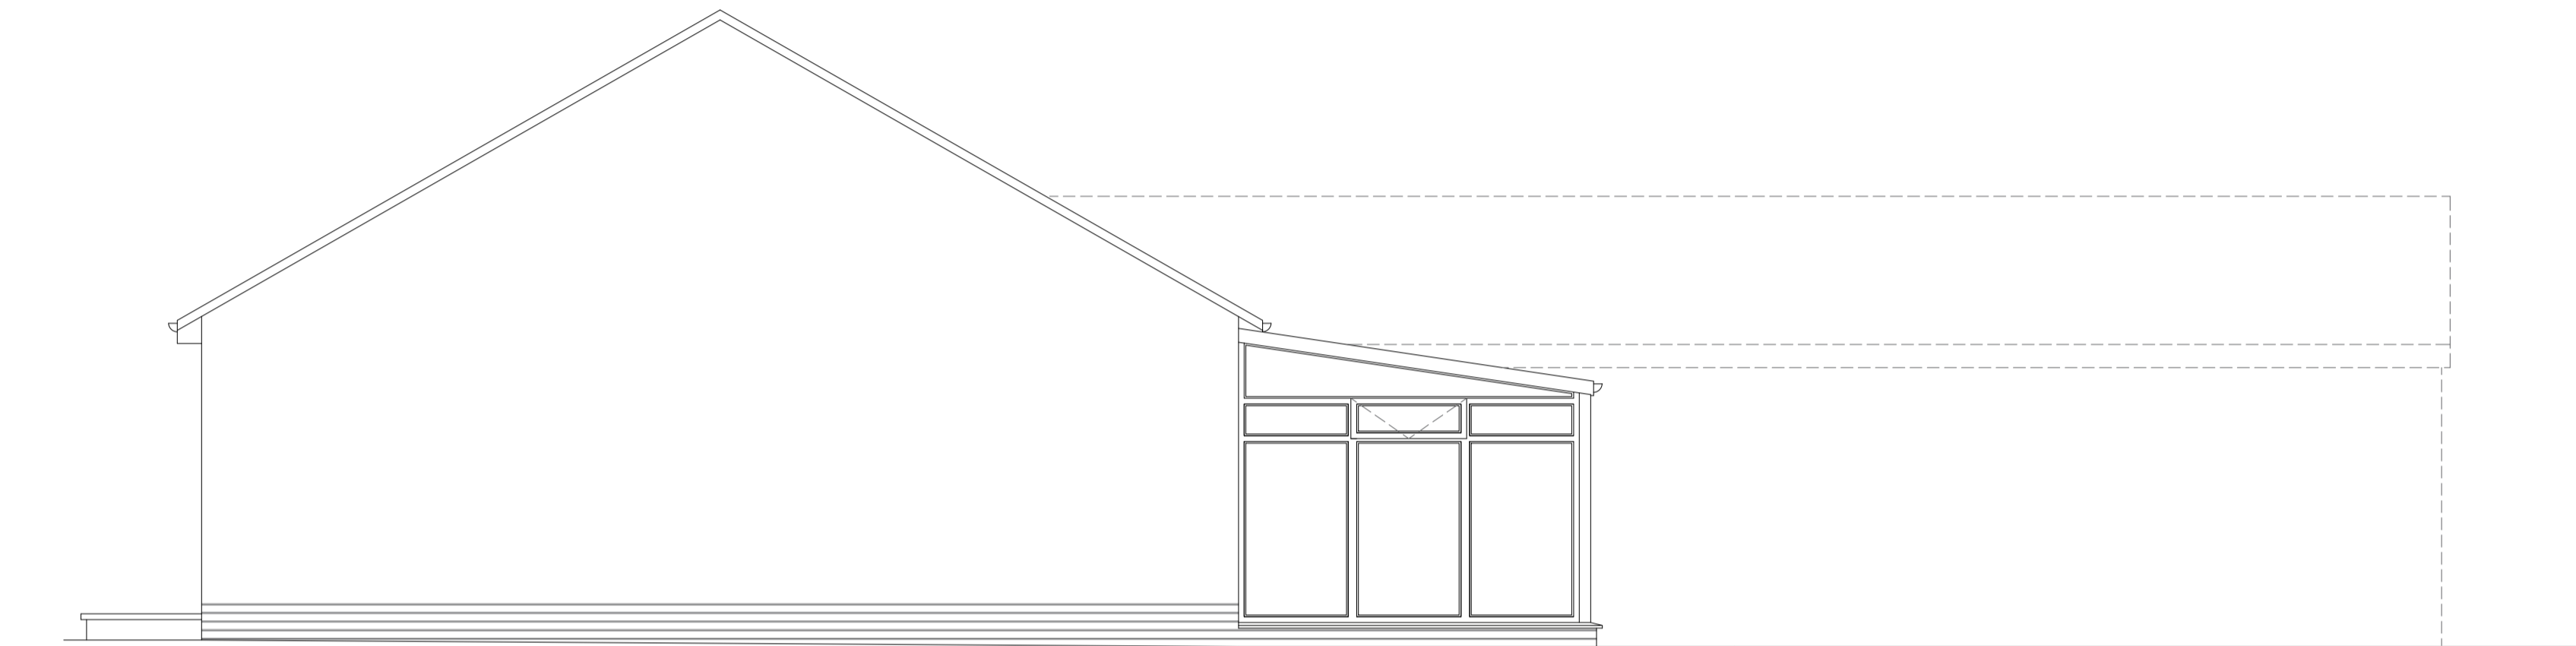


West Elevation

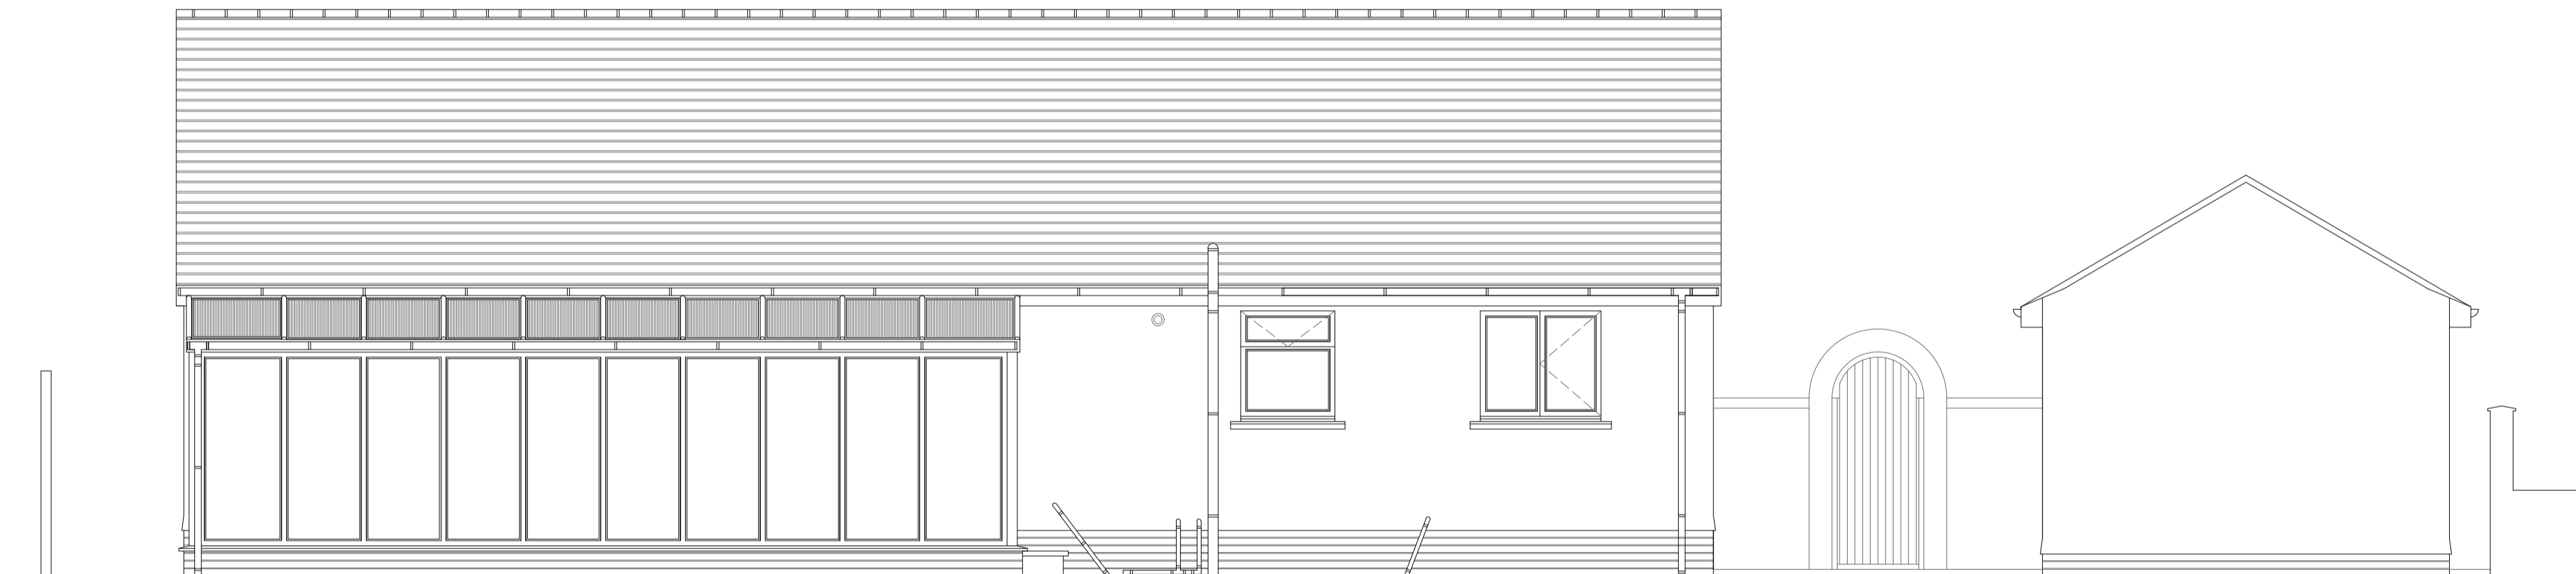


South Elevation

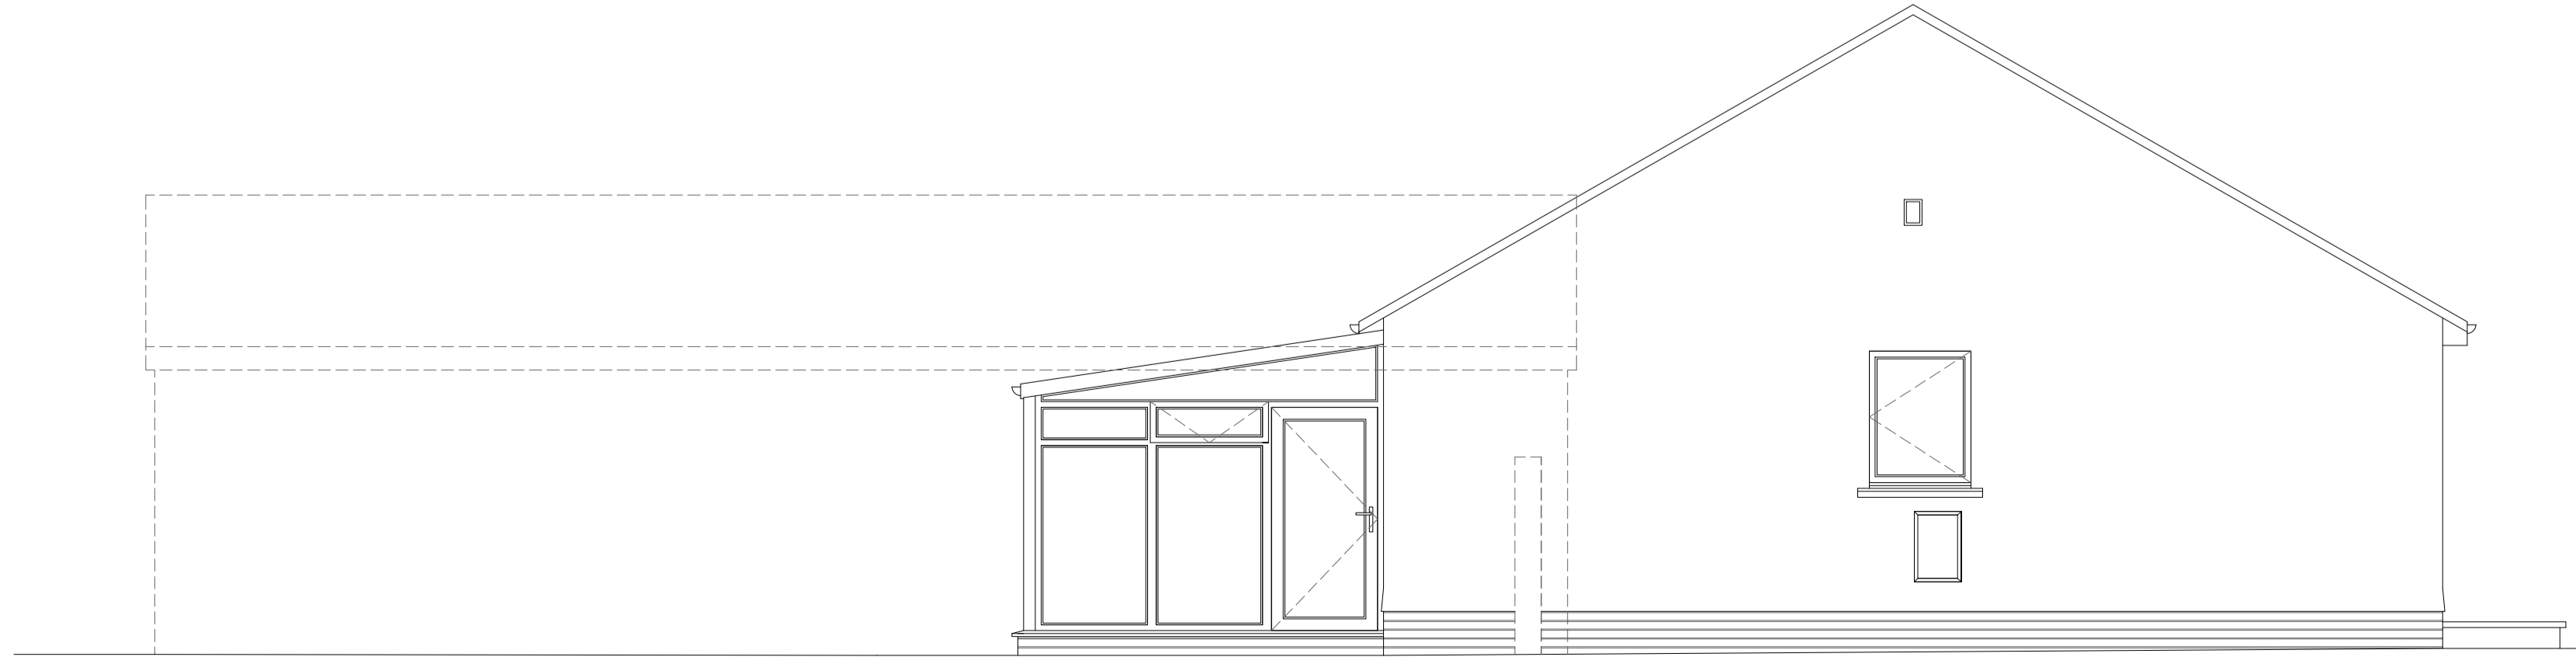


East Elevation

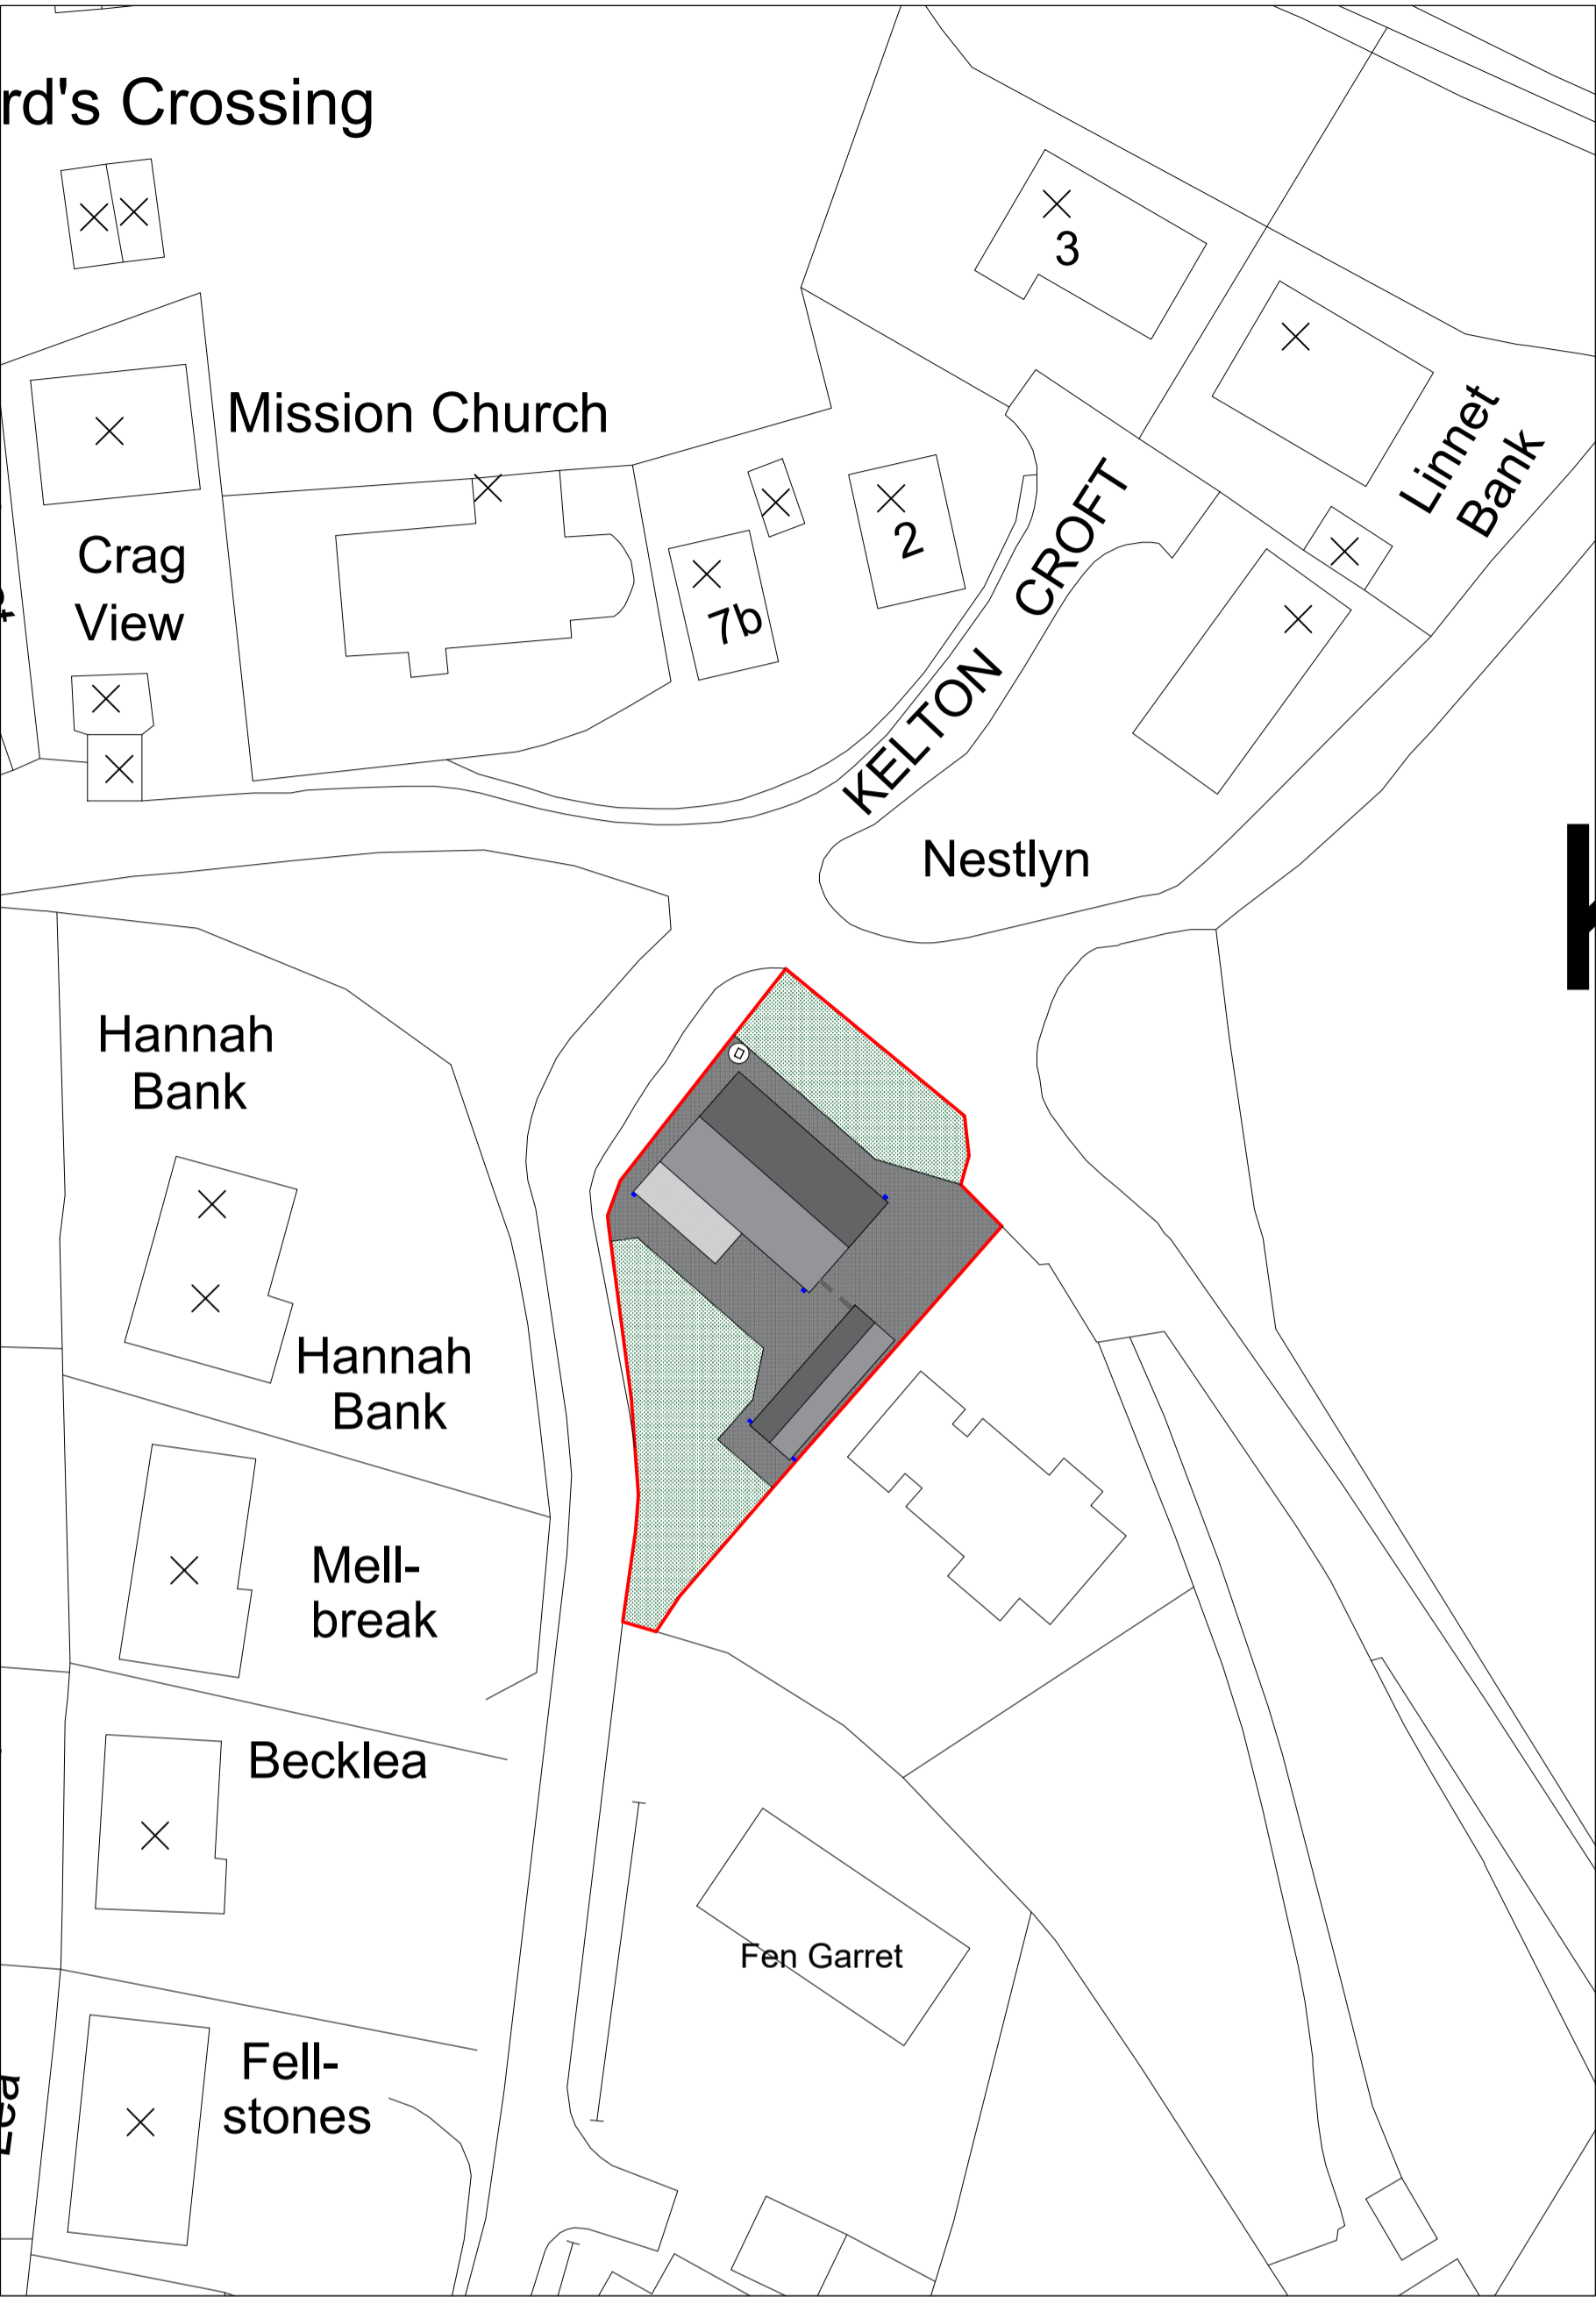


Existing Block Plan 1:250

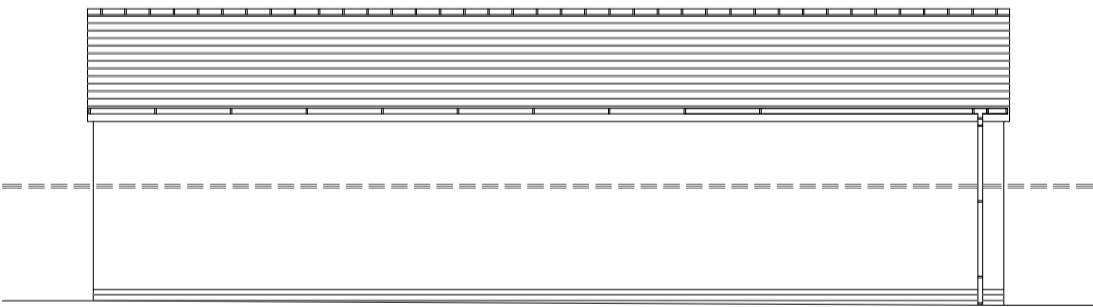


East Elevation

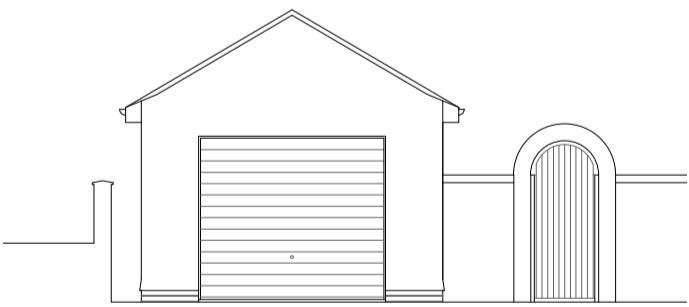

North Elevation

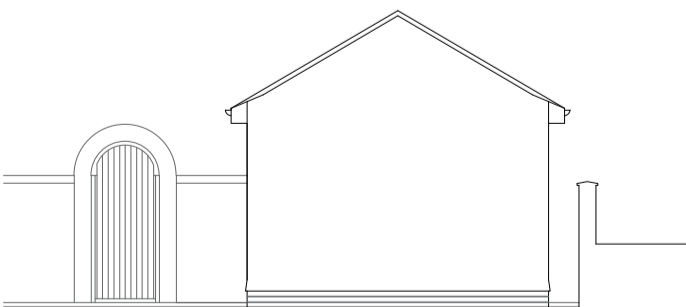

South Elevation

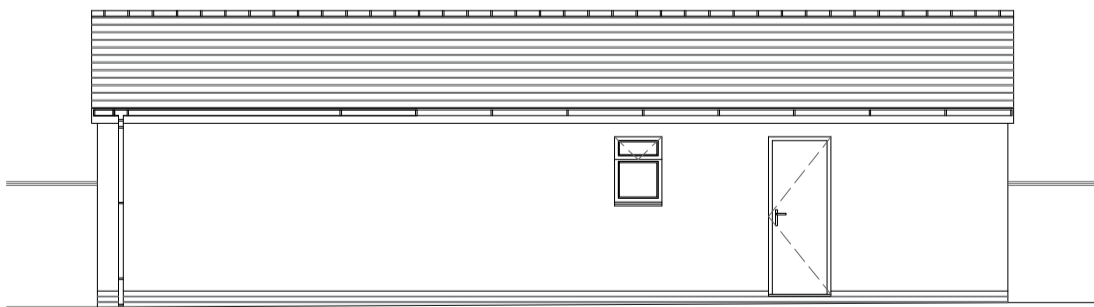

West Elevation

Address	Carrdale, Kirkland, Frizington, Cumbria CA26 3YB		
Project	Single Storey Side & Rear Extension Existing Elevation, Floor & Block Plans		
Ref	CK-RB-002	Rev	-
Scale	1/500-1250	Date	26th June 2024
Client	Mr & Mrs Birdsall	Paper Size A1	