




West Elevation

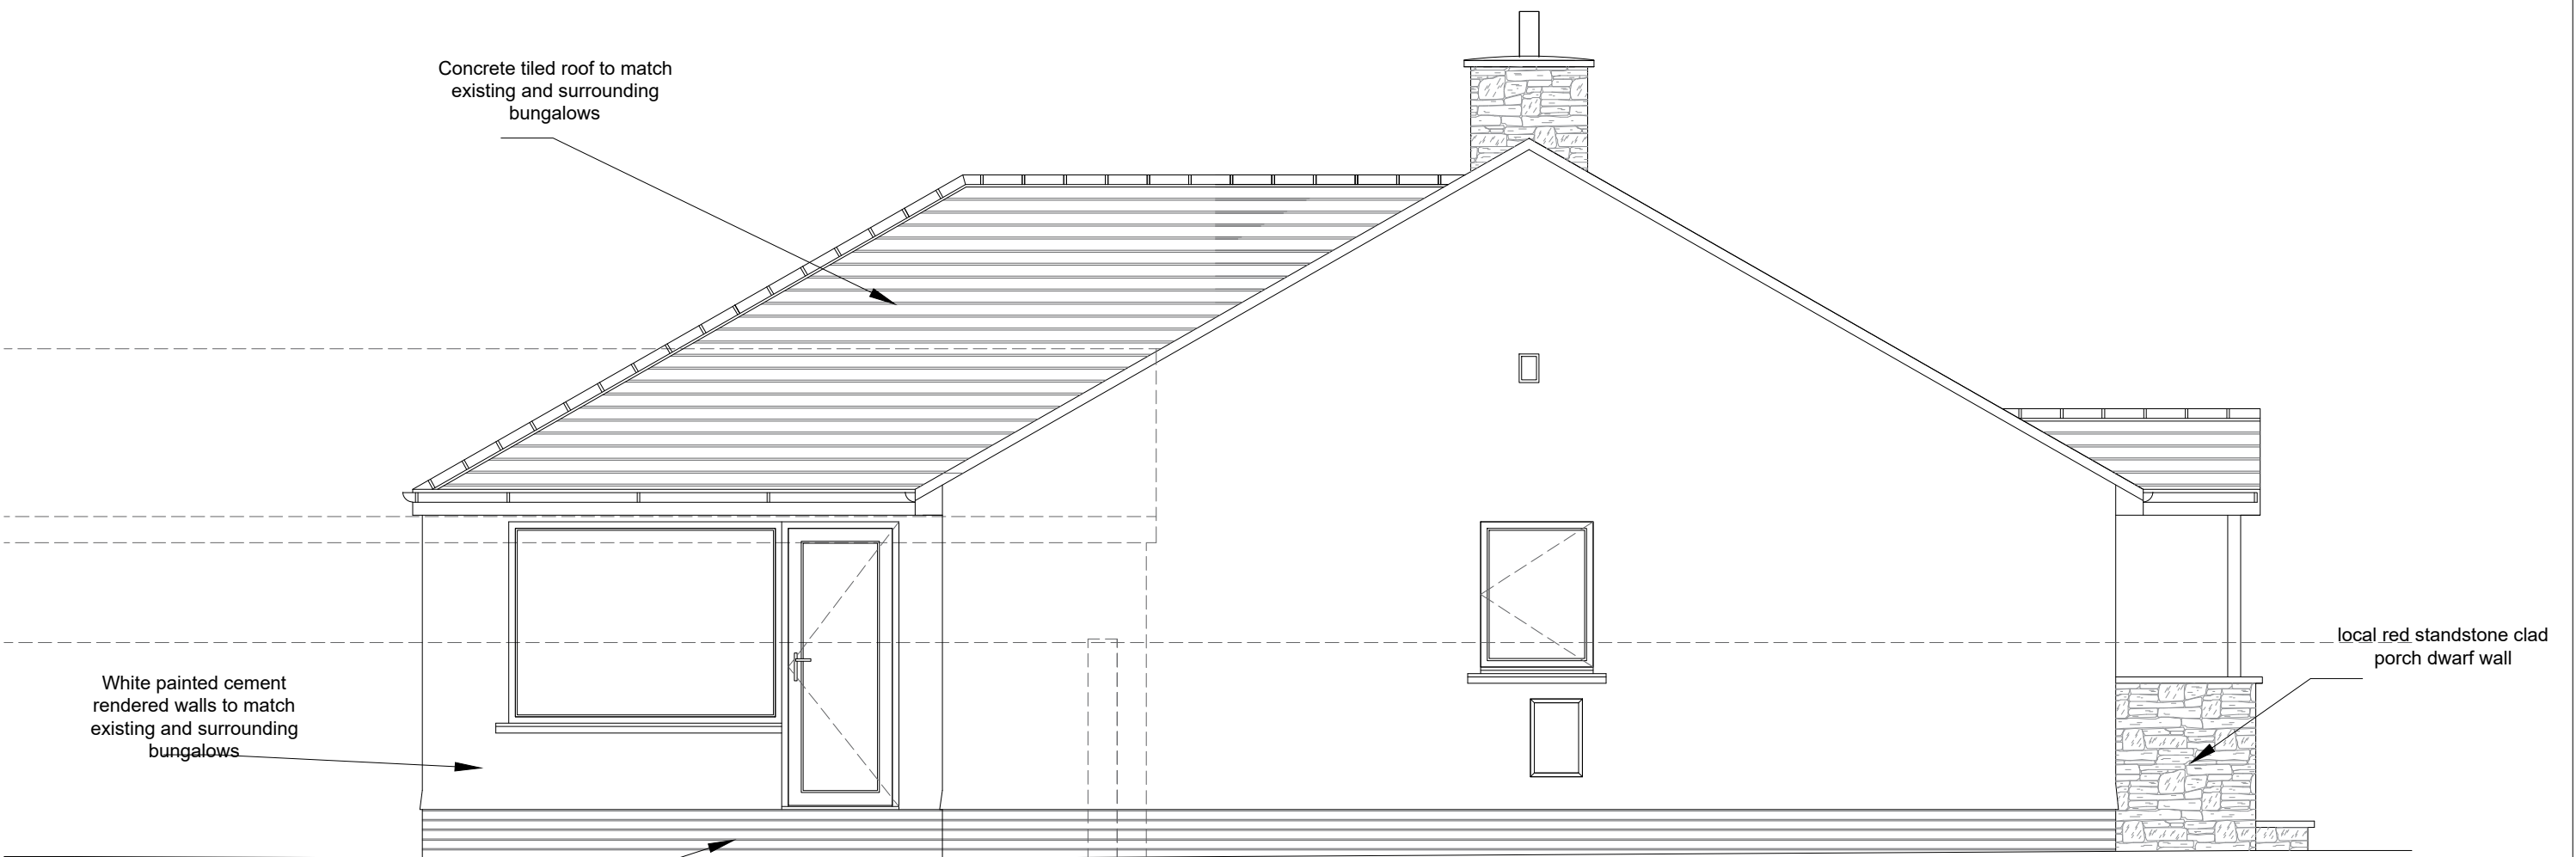

East Elevation

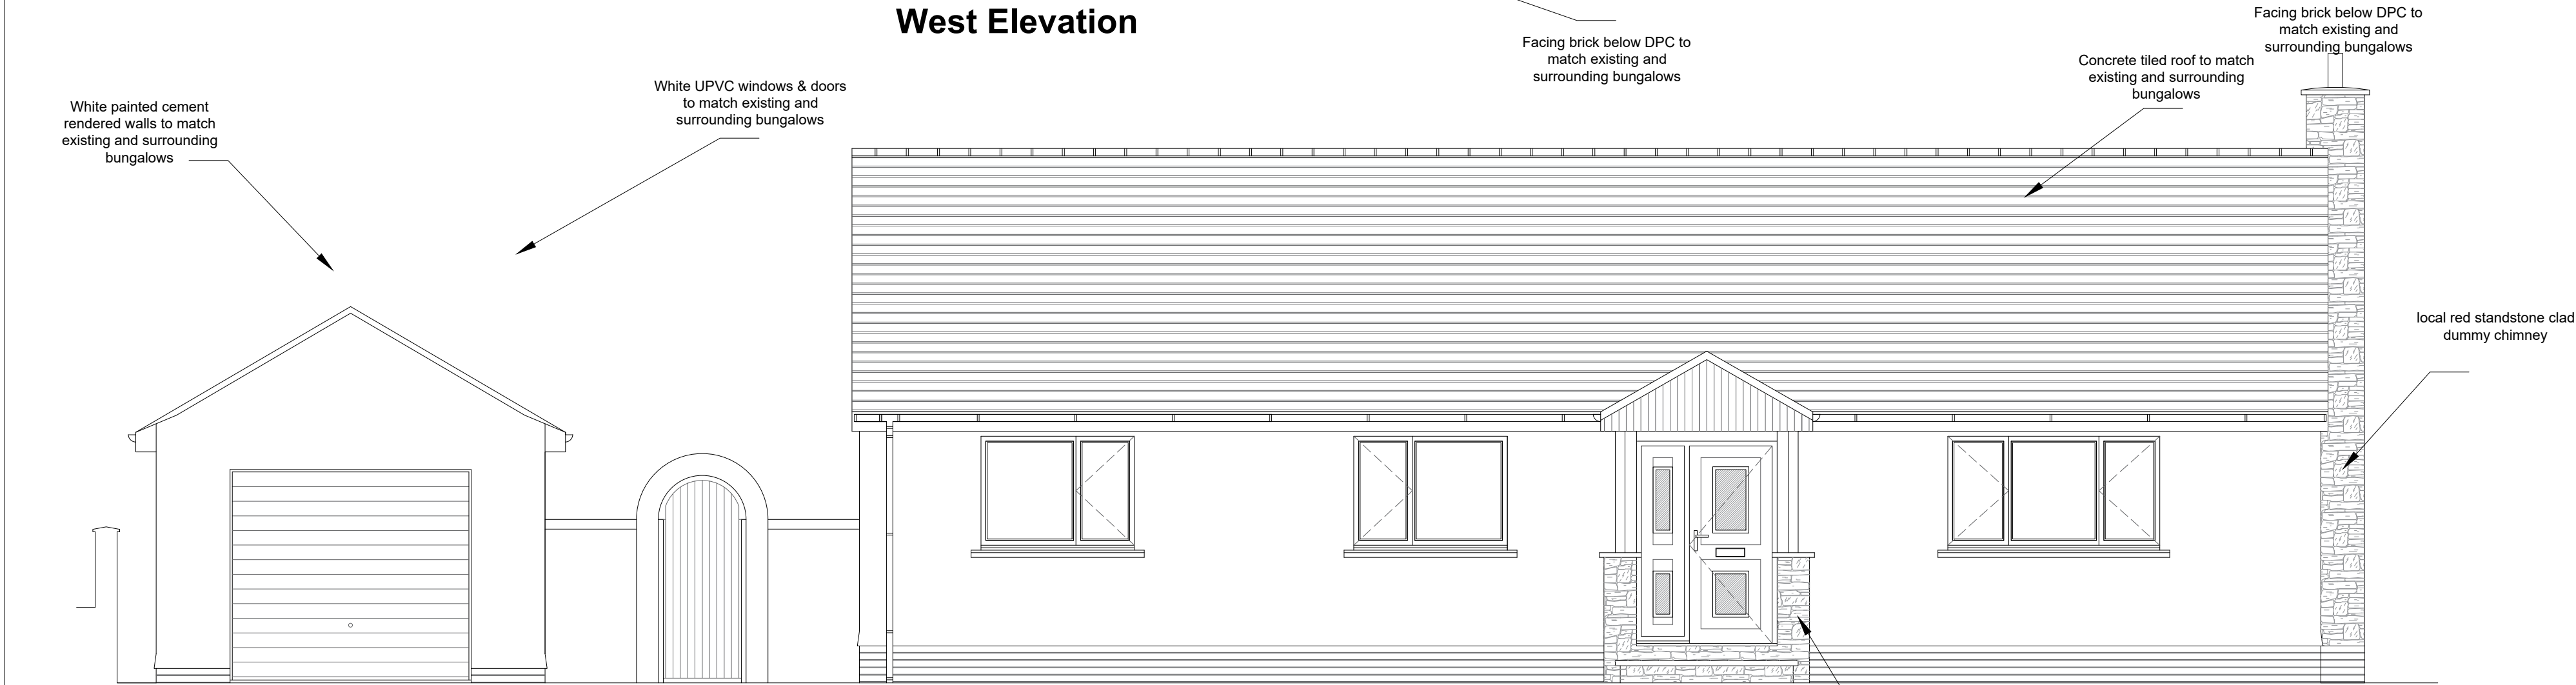

North Elevation

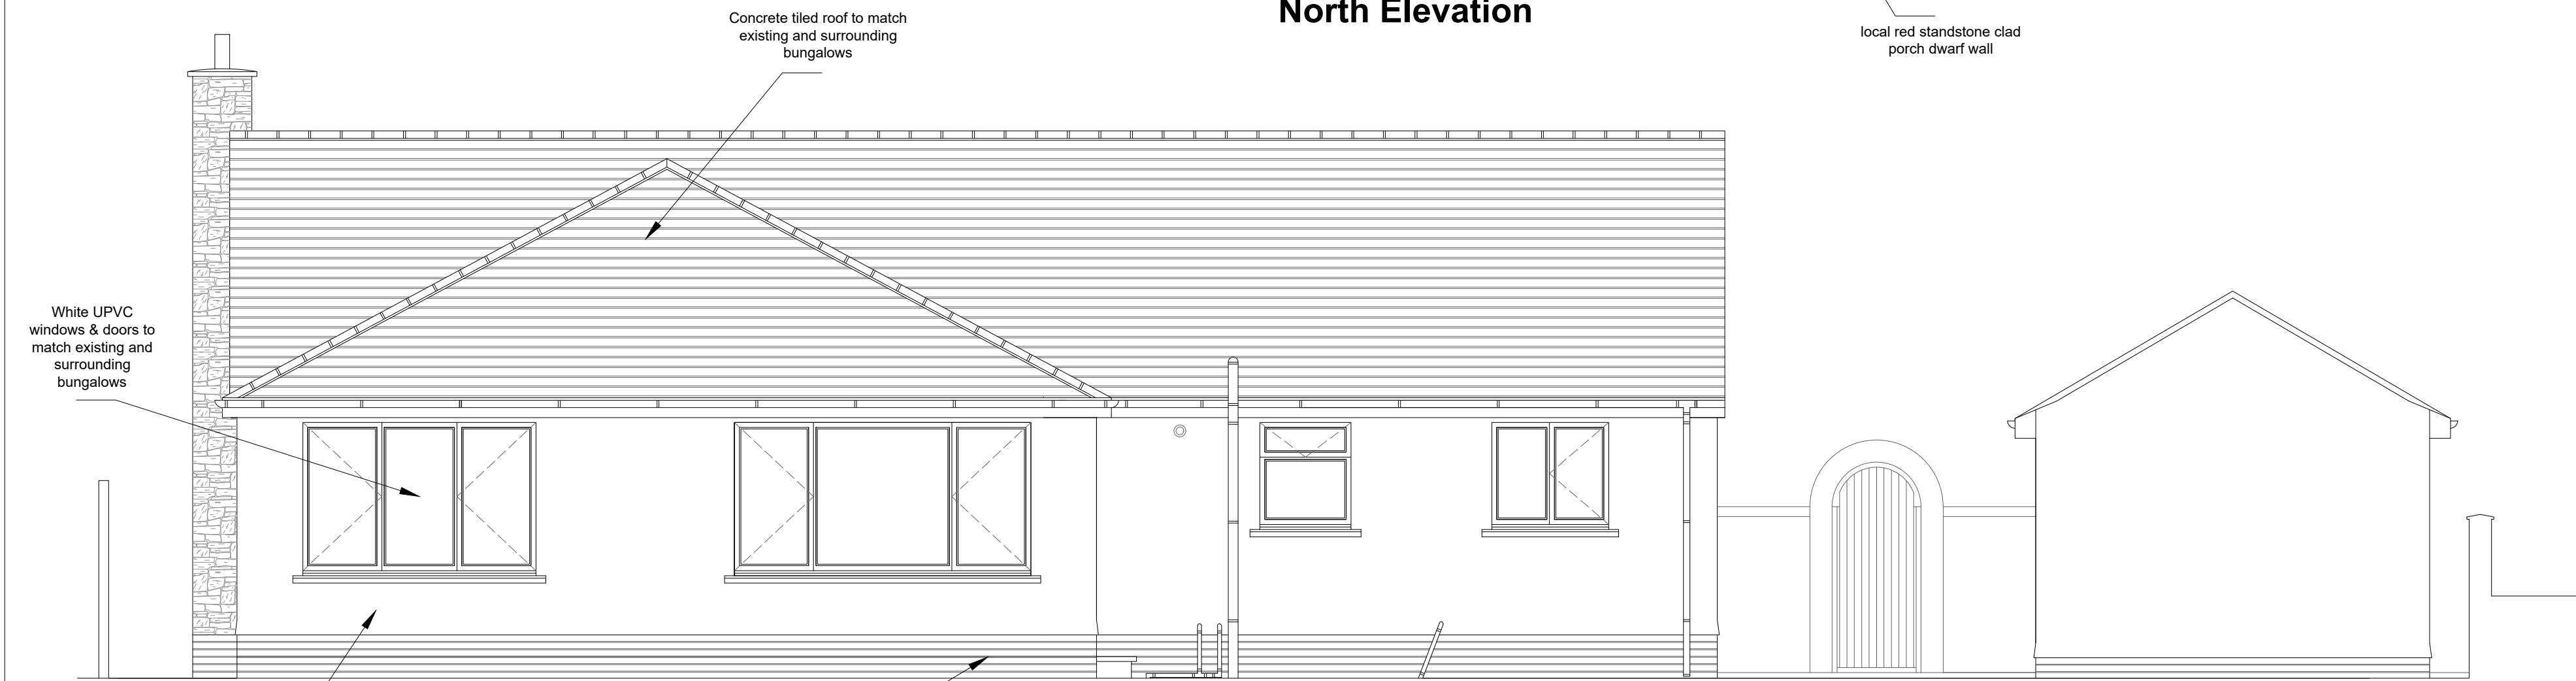

South Elevation



Proposed Block Plan 1:250

Address	Carrdale, Kirkland, Frizington, Cumbria CA26 3YB		
Project	Single Storey Side & Rear Extension Proposed Elevation Plans		
Ref	CK-RB-003	Rev	-
Scale	1/50-250	Date	26th June 2024
Client	Mr & Mrs Birdsall		Paper Size A1