





Proposed Ground Floor Plan 1/50

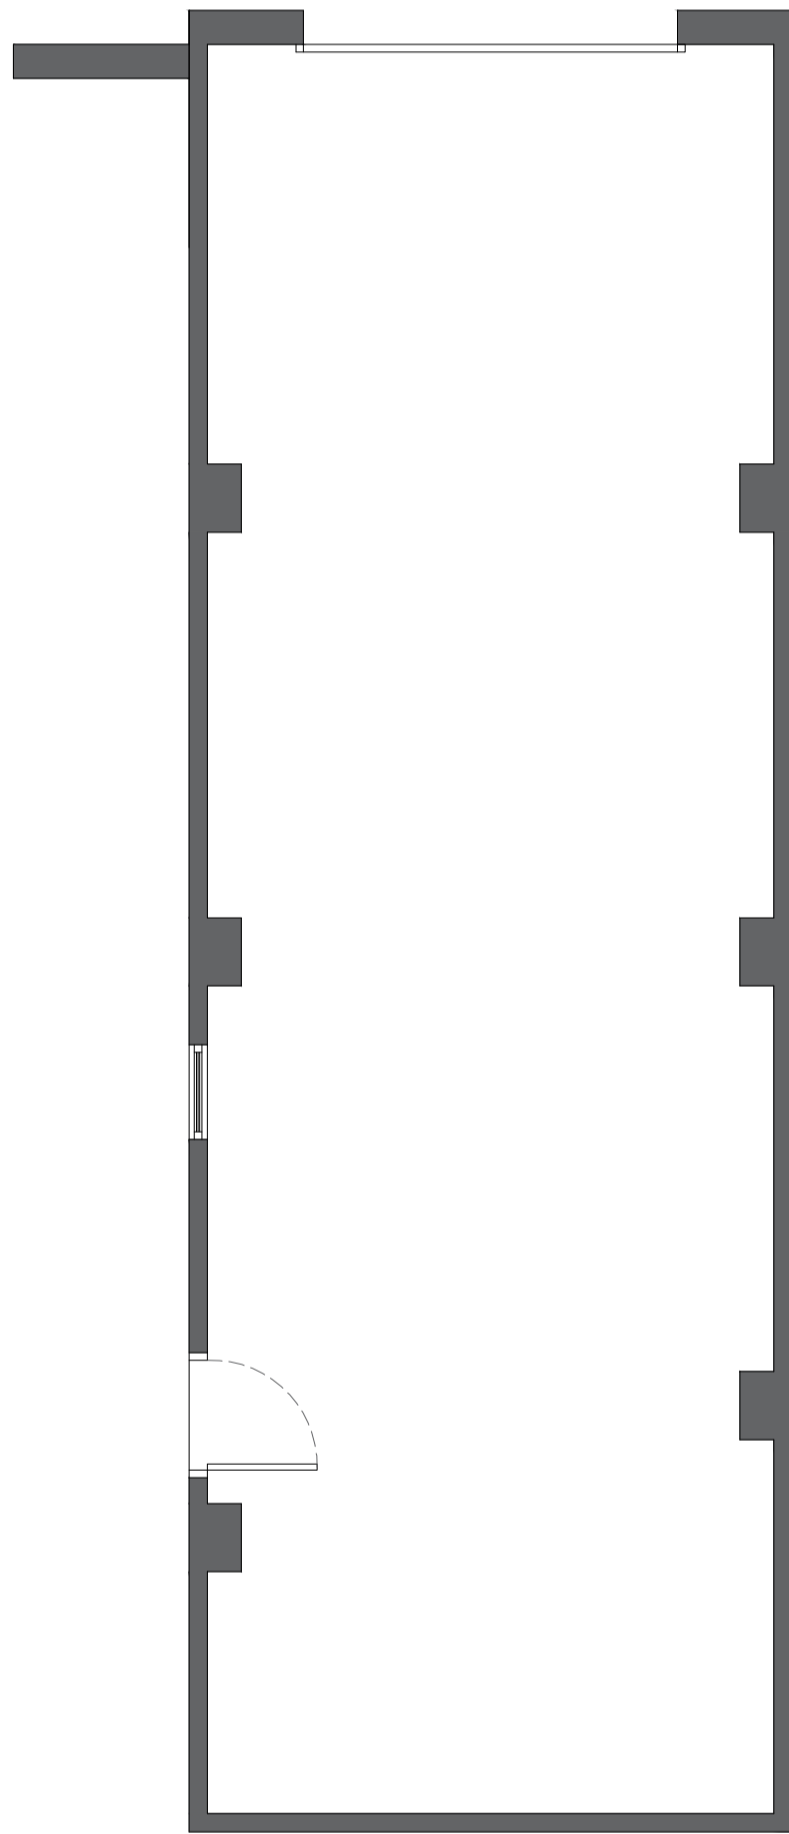

Existing Floor Plan 1/50

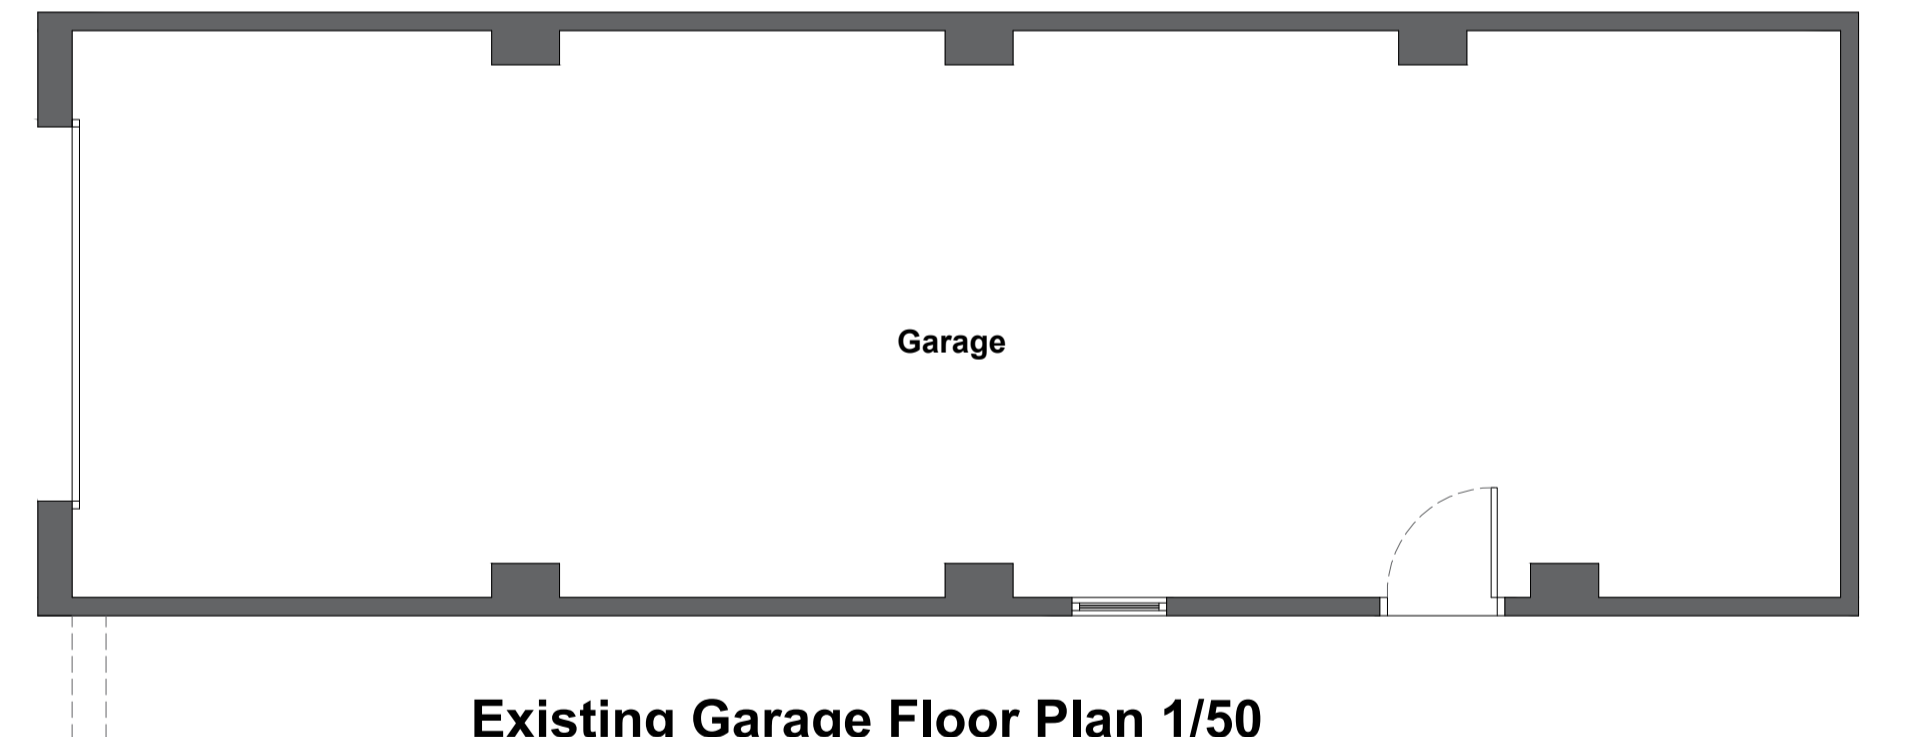

Existing Garage Floor Plan 1/50

Address	Carrdale, Kirkland, Frizington, Cumbria CA26 3YB		
Project	Single Storey Side & Rear Extension Proposed & Existing Floor Plans		
Ref	CK-RB-004	Rev	-
Scale	1/50-100	Date	26th June 2024
Client	Mr & Mrs Birdsall		Paper Size A1