



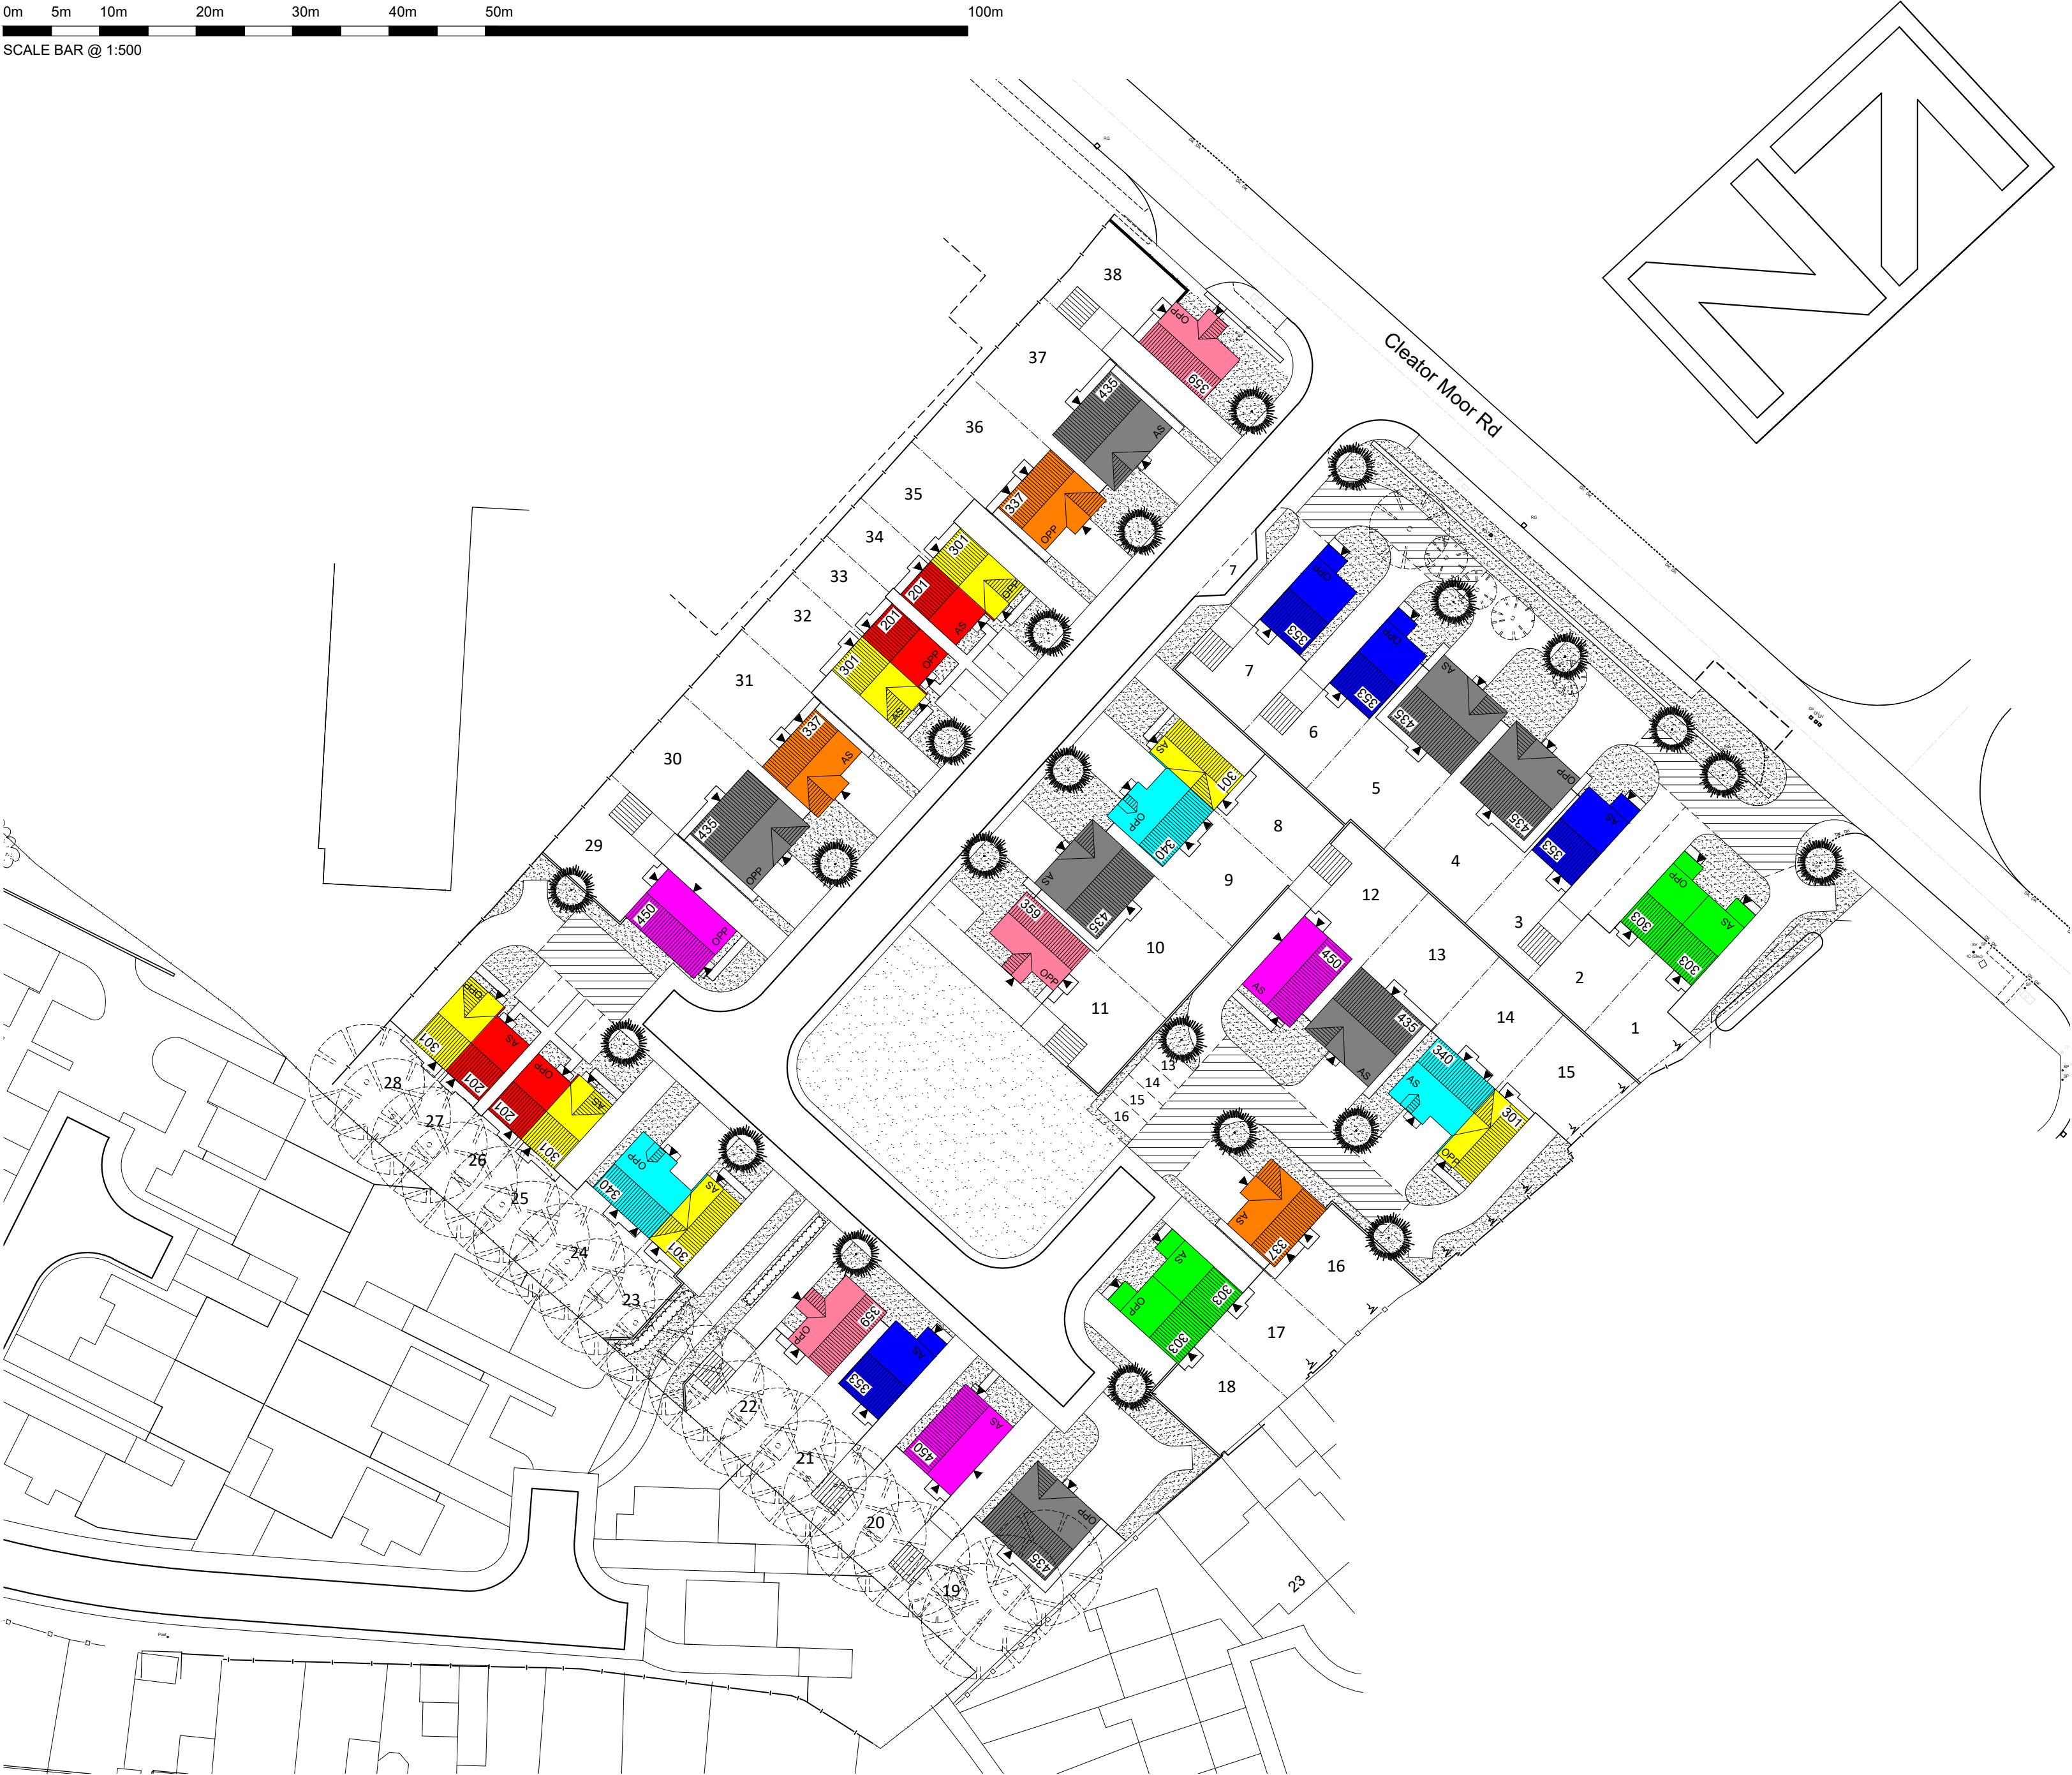

DWELLING KEY				
	201	2 BED SEMI-DETACHED HOUSE	4	
	301	3 BED SEMI-DETACHED HOUSE	7	
	303	3 BED SEMI-DETACHED HOUSE	4	
	340	3 BED SEMI-DETACHED HOUSE	3	
	353	3 BED DETACHED HOUSE	4	
	337	3 BED DETACHED HOUSE	3	
	359	3 BED DETACHED HOUSE	3	
	450	4 BED DETACHED HOUSE	3	
	435	4 BED DETACHED HOUSE	7	
				38No.

REV	DESCRIPTION	DATE
-	-	-

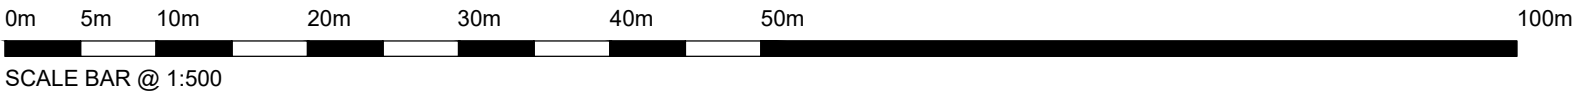

GLEESON HOMES & REGENERATION

DRAWING
PLANNING LAYOUT (colour coded)

PROJECT
CLEATOR MOOR ROAD, WHITEHAVEN

SCALE	1:500@A2	REV.	-	DRAWING No.
DATE	OCT '21			MJG/PL-112-2
DRAWN	TWENTY10			



DESIGN AND PLANNING

Twenty10 Management Limited, 62 Hawkhead Avenue, Euxton, Chorley, Lancashire. PR7 6TE
Tel: (01257) 277 100 Email: info@twenty10.biz Fax: (01257) 266 911

CLEATOR MOOR ROAD, WHITEHAVEN