



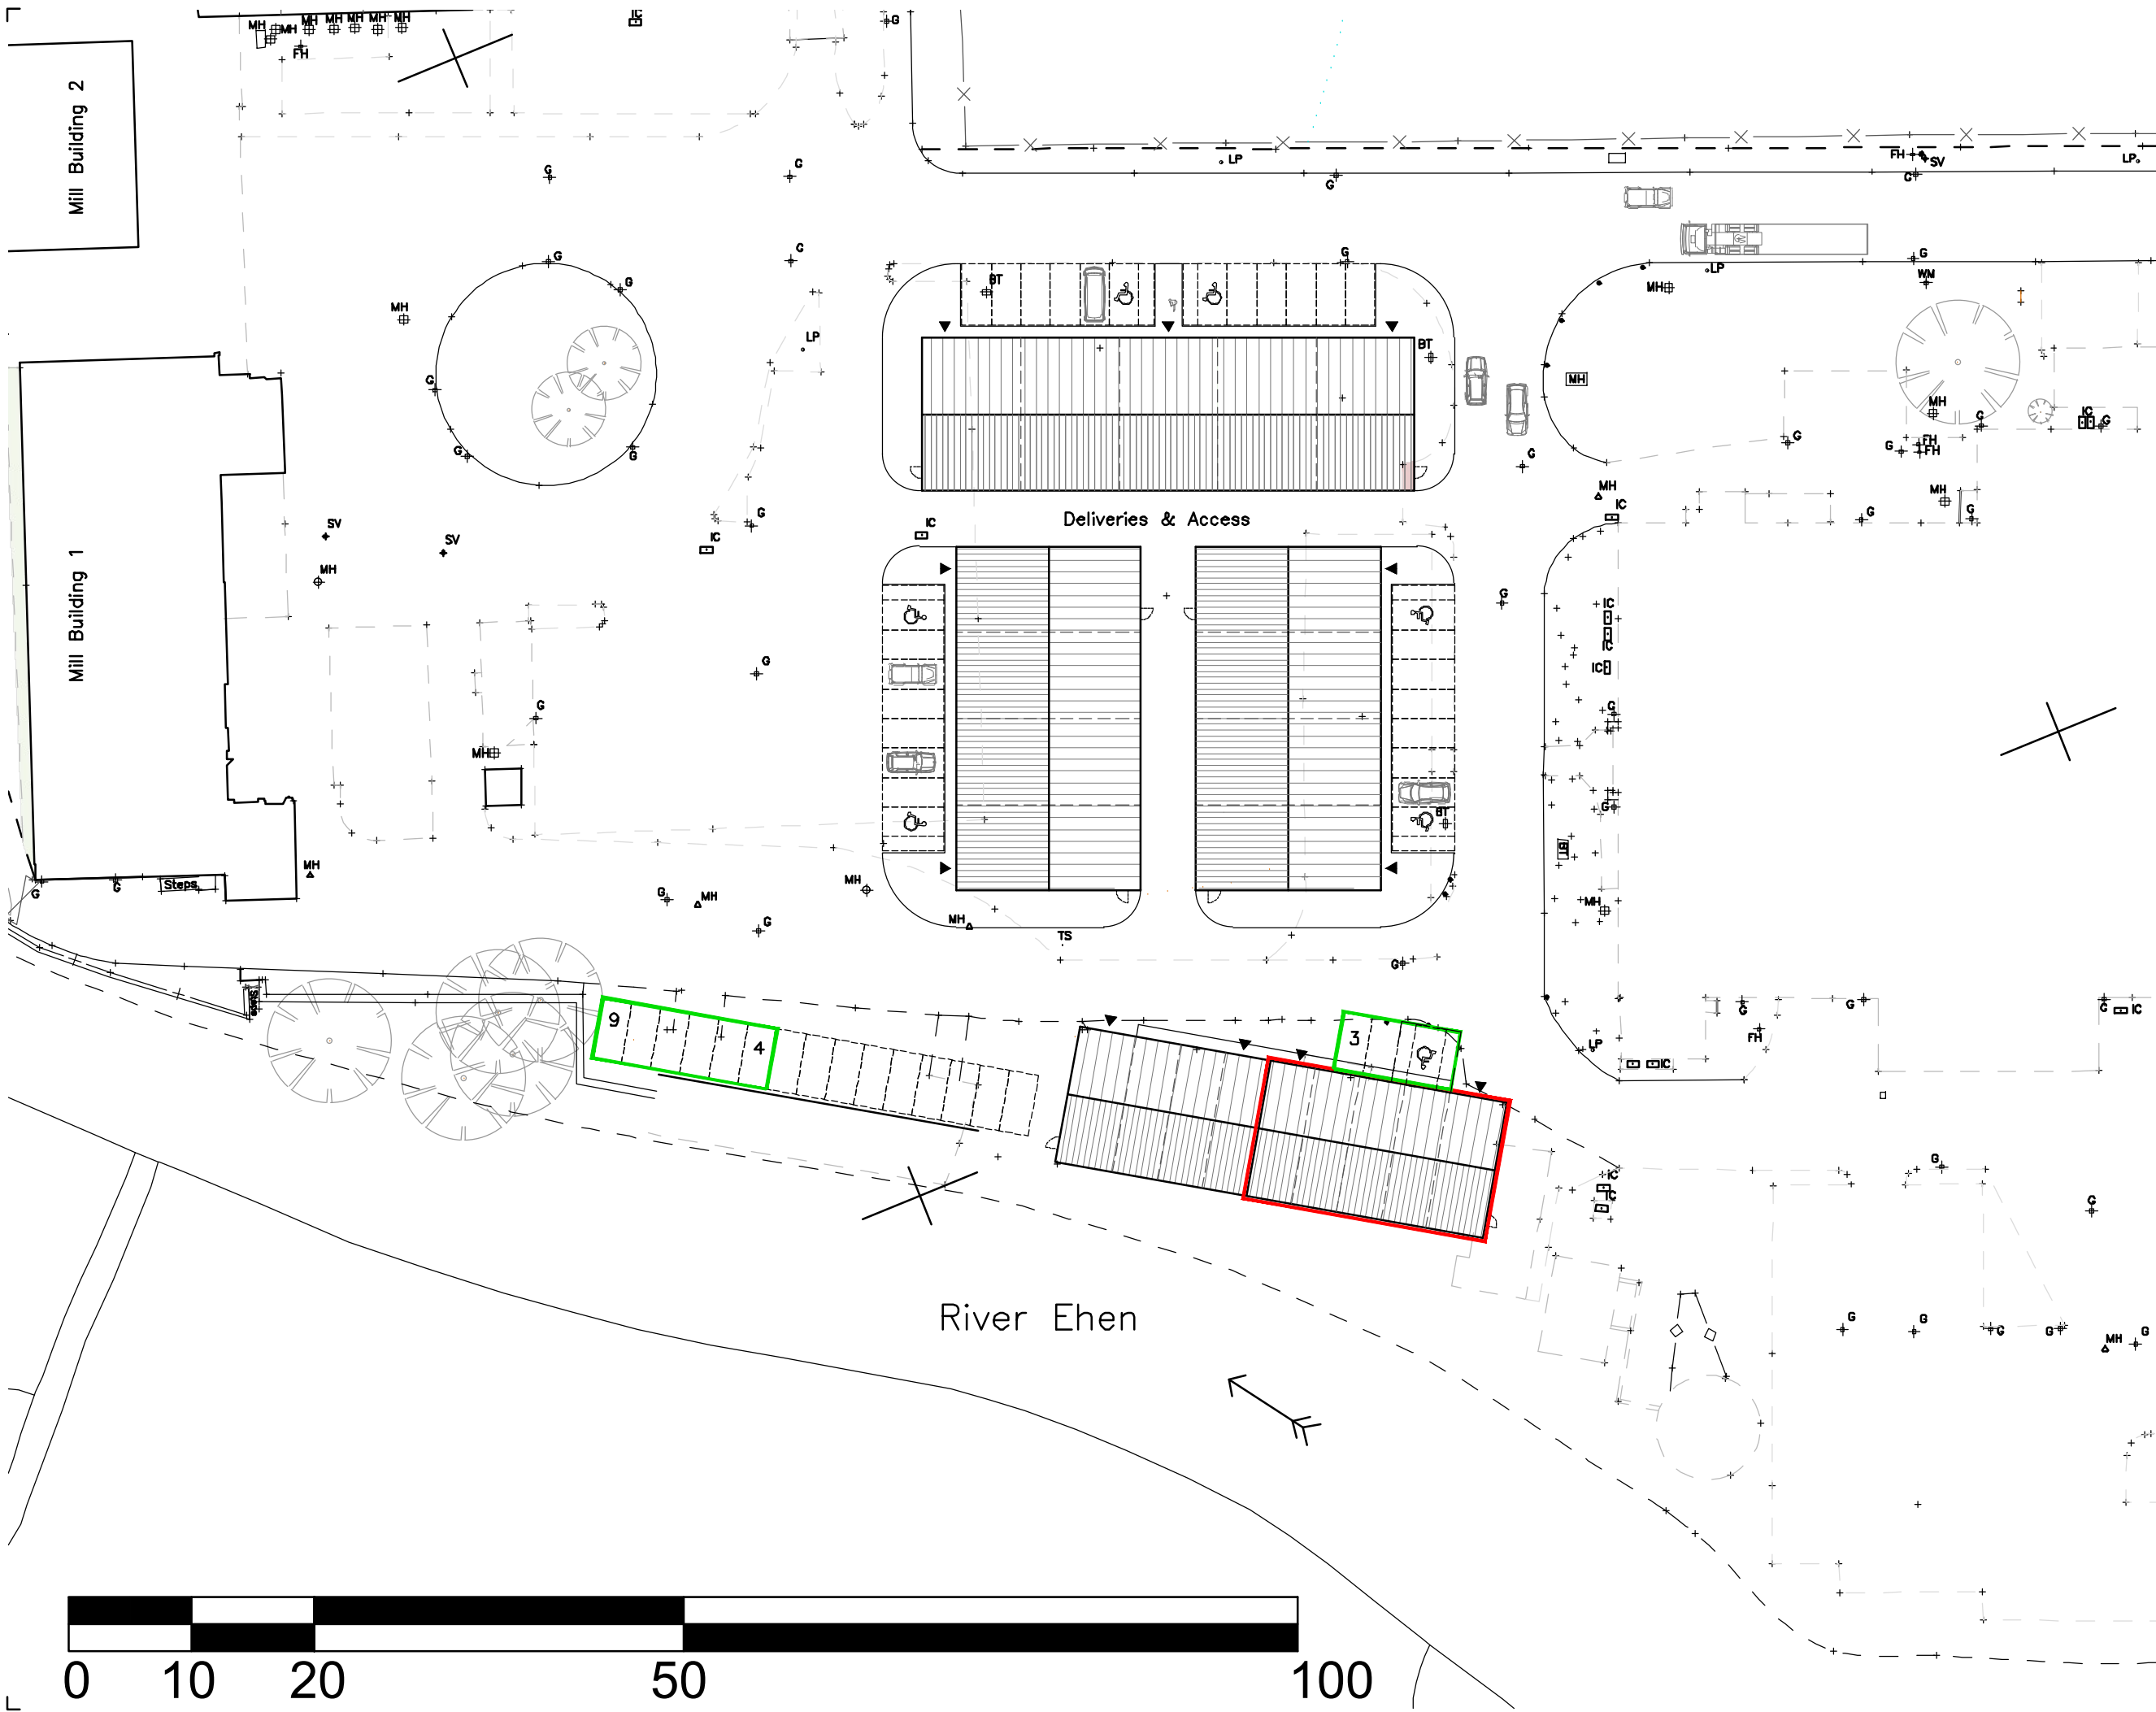

© COPYRIGHT MANNING ELLIOTT PARTNERSHIP 2022.
THIS DRAWING IS THE PROPERTY OF MANNING ELLIOTT PARTNERSHIP.
IT MUST NOT BE COPIED OR REPRODUCED OR DIVULGED
TO ANYONE WITHOUT PERMISSION.
ANY DISCREPANCIES TO BE REPORTED TO MANNING ELLIOTT
PARTNERSHIP.

REVISIONS:		
Revision	DESCRIPTION	
--		00.00.00

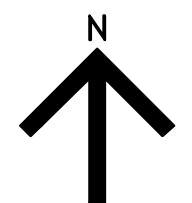

MANNINGELLIOTT
PARTNERSHIP

Chartered Architects &
Designers

Manelli House, Suite 1
Cowper Road, Penrith
Cumbria CA11 9BN

t: 01768 868 800
e: post@manning-elliott.co.uk
w: manning-elliott.co.uk

project title:
**Proposed Commercial Development
Cleator Mills, Cumbria**

drawing title:
**Unit A1
Demise Plan**

issue stage:
FOR INFORMATION

date:	drawn:	scale @ A3:
FEB 22	CS	1:500

drawing number:	revision:
1701C-LG200	

