


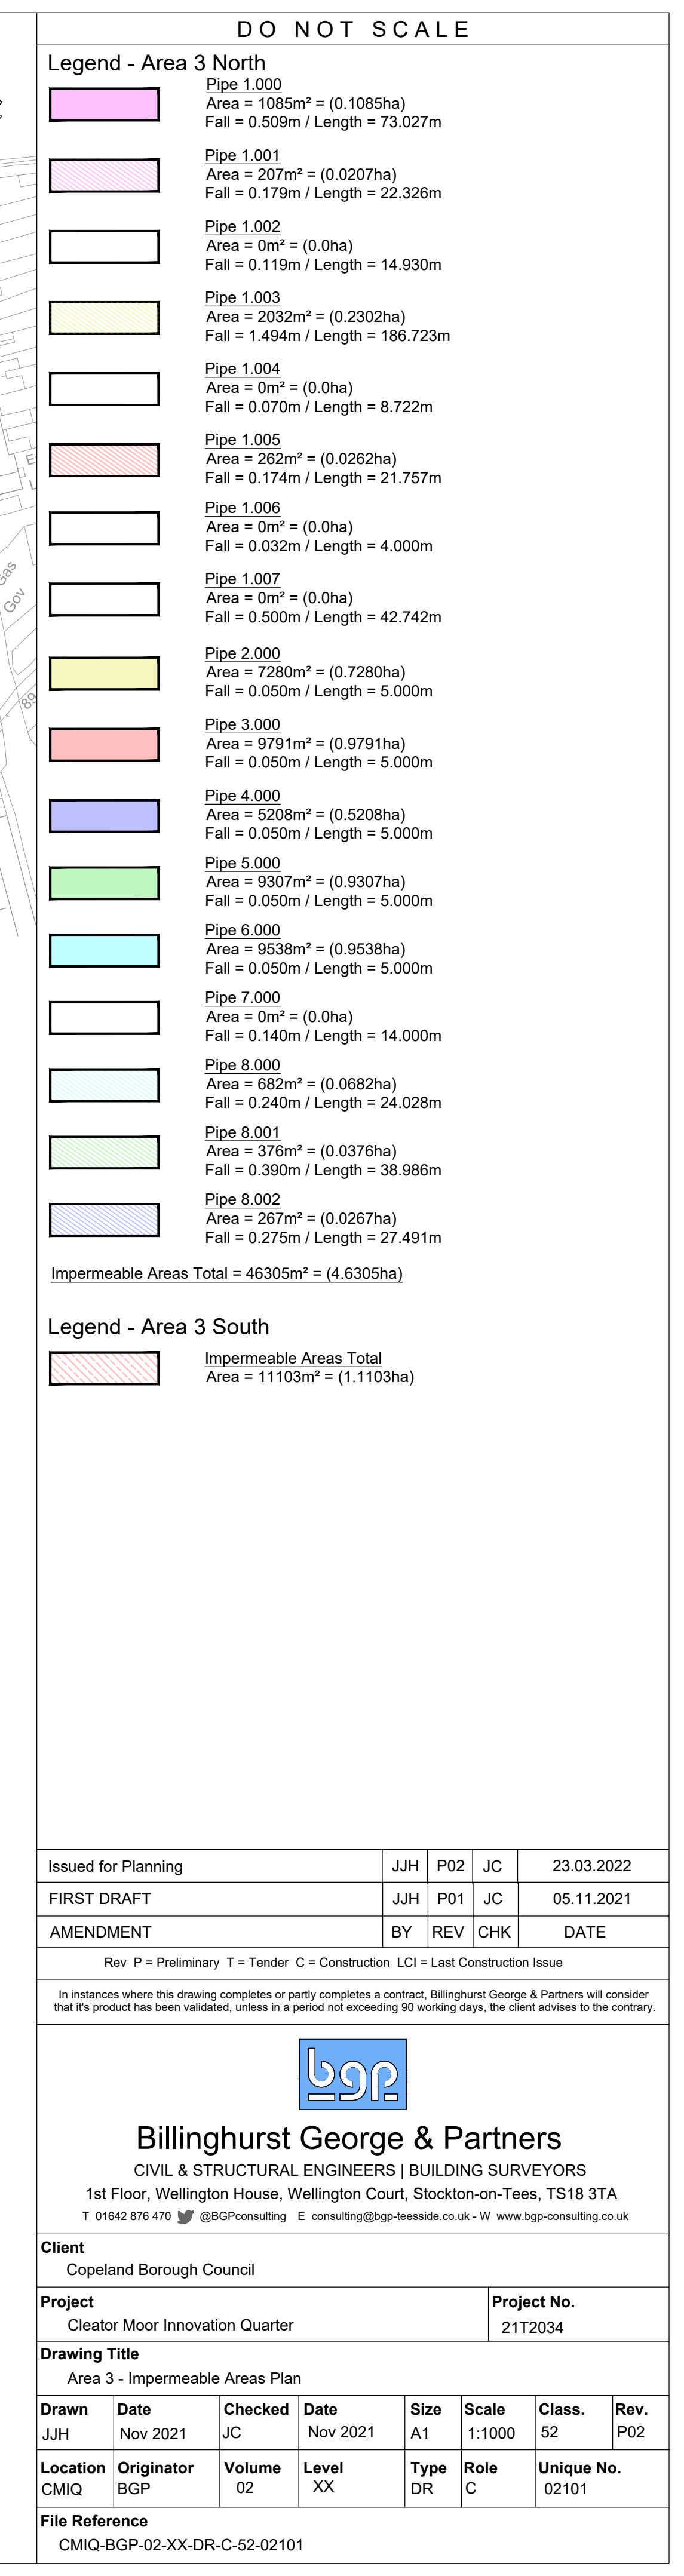

Issued for Planning	JJH	P02	JC	23.03.2022				
FIRST DRAFT	JJH	P01	JC	05.11.2021				
AMENDMENT	BY	REV	CHK	DATE				
Rev P = Preliminary T = Tender C = Construction LCI = Last Construction Issue								
In instances where a planning completes or partly completes a contract, Billinghurst George & Partners will consider that it's product has been validated, unless in a period not exceeding 90 working days, the client advises to the contrary.								
 Billinghurst George & Partners CIVIL & STRUCTURAL ENGINEERS BUILDING SURVEYORS 1st Floor, Wellington House, Wellington Court, Stockton-on-Tees, TS18 3TA T 01642 876 470  @BGPConsulting E consulting@bgp-teeside.co.uk W www.bgp-consulting.co.uk								
Client Copeland Borough Council								
Project Cleator Moor Innovation Quarter			Project No. 21T2034					
Drawing Title Area 3 - Impermeable Areas Plan								
Drawn JJH	Date Nov 2021	Checked JC	Date Nov 2021	<table><tr><td>Size A1</td><td>Scale 1:1000</td><td>Class. 52</td><td>Rev. P02</td></tr></table>	Size A1	Scale 1:1000	Class. 52	Rev. P02
Size A1	Scale 1:1000	Class. 52	Rev. P02					
Location CMIQ	Originator BGP	Volume 02	Level XX	<table><tr><td>Type DR</td><td>Role C</td><td>Unique No. 02101</td></tr></table>	Type DR	Role C	Unique No. 02101	
Type DR	Role C	Unique No. 02101						
File Reference CMIQ-BGP-02-XX-DR-C-52-02101								